

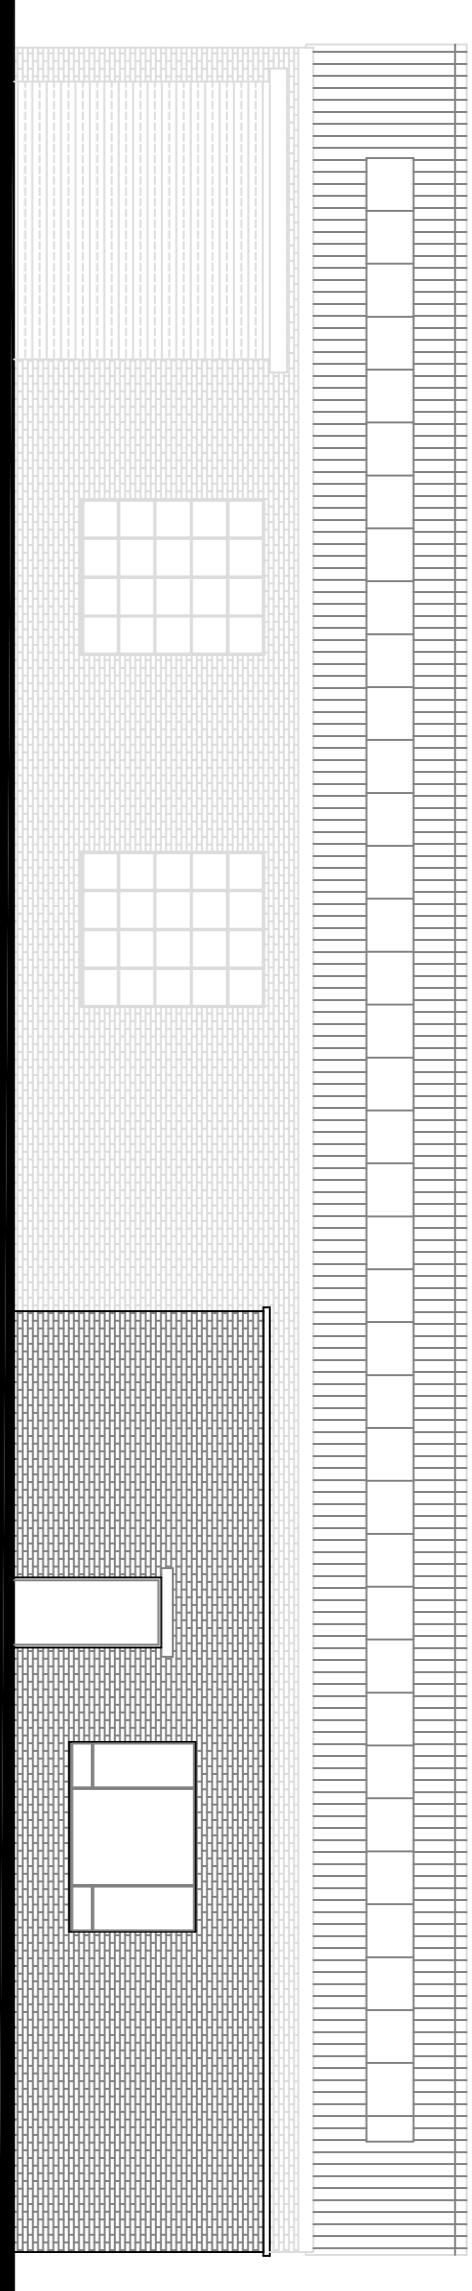



NOTES:
 1. CHECK SCALE FROM DRAWING.
 2. ALL DIMENSIONS TO BE CHECKED ON SITE PRIOR TO COMMENCEMENT OF WORKS.
 3. DRAWINGS SHOULD NOT BE RELEVANT ITEMS REGARDING THE CONDITION OF THE EXISTING STRUCTURE CONTAINED WITHIN THE HEALTH & SAFETY FILE SHOULD THIS BE AVAILABLE

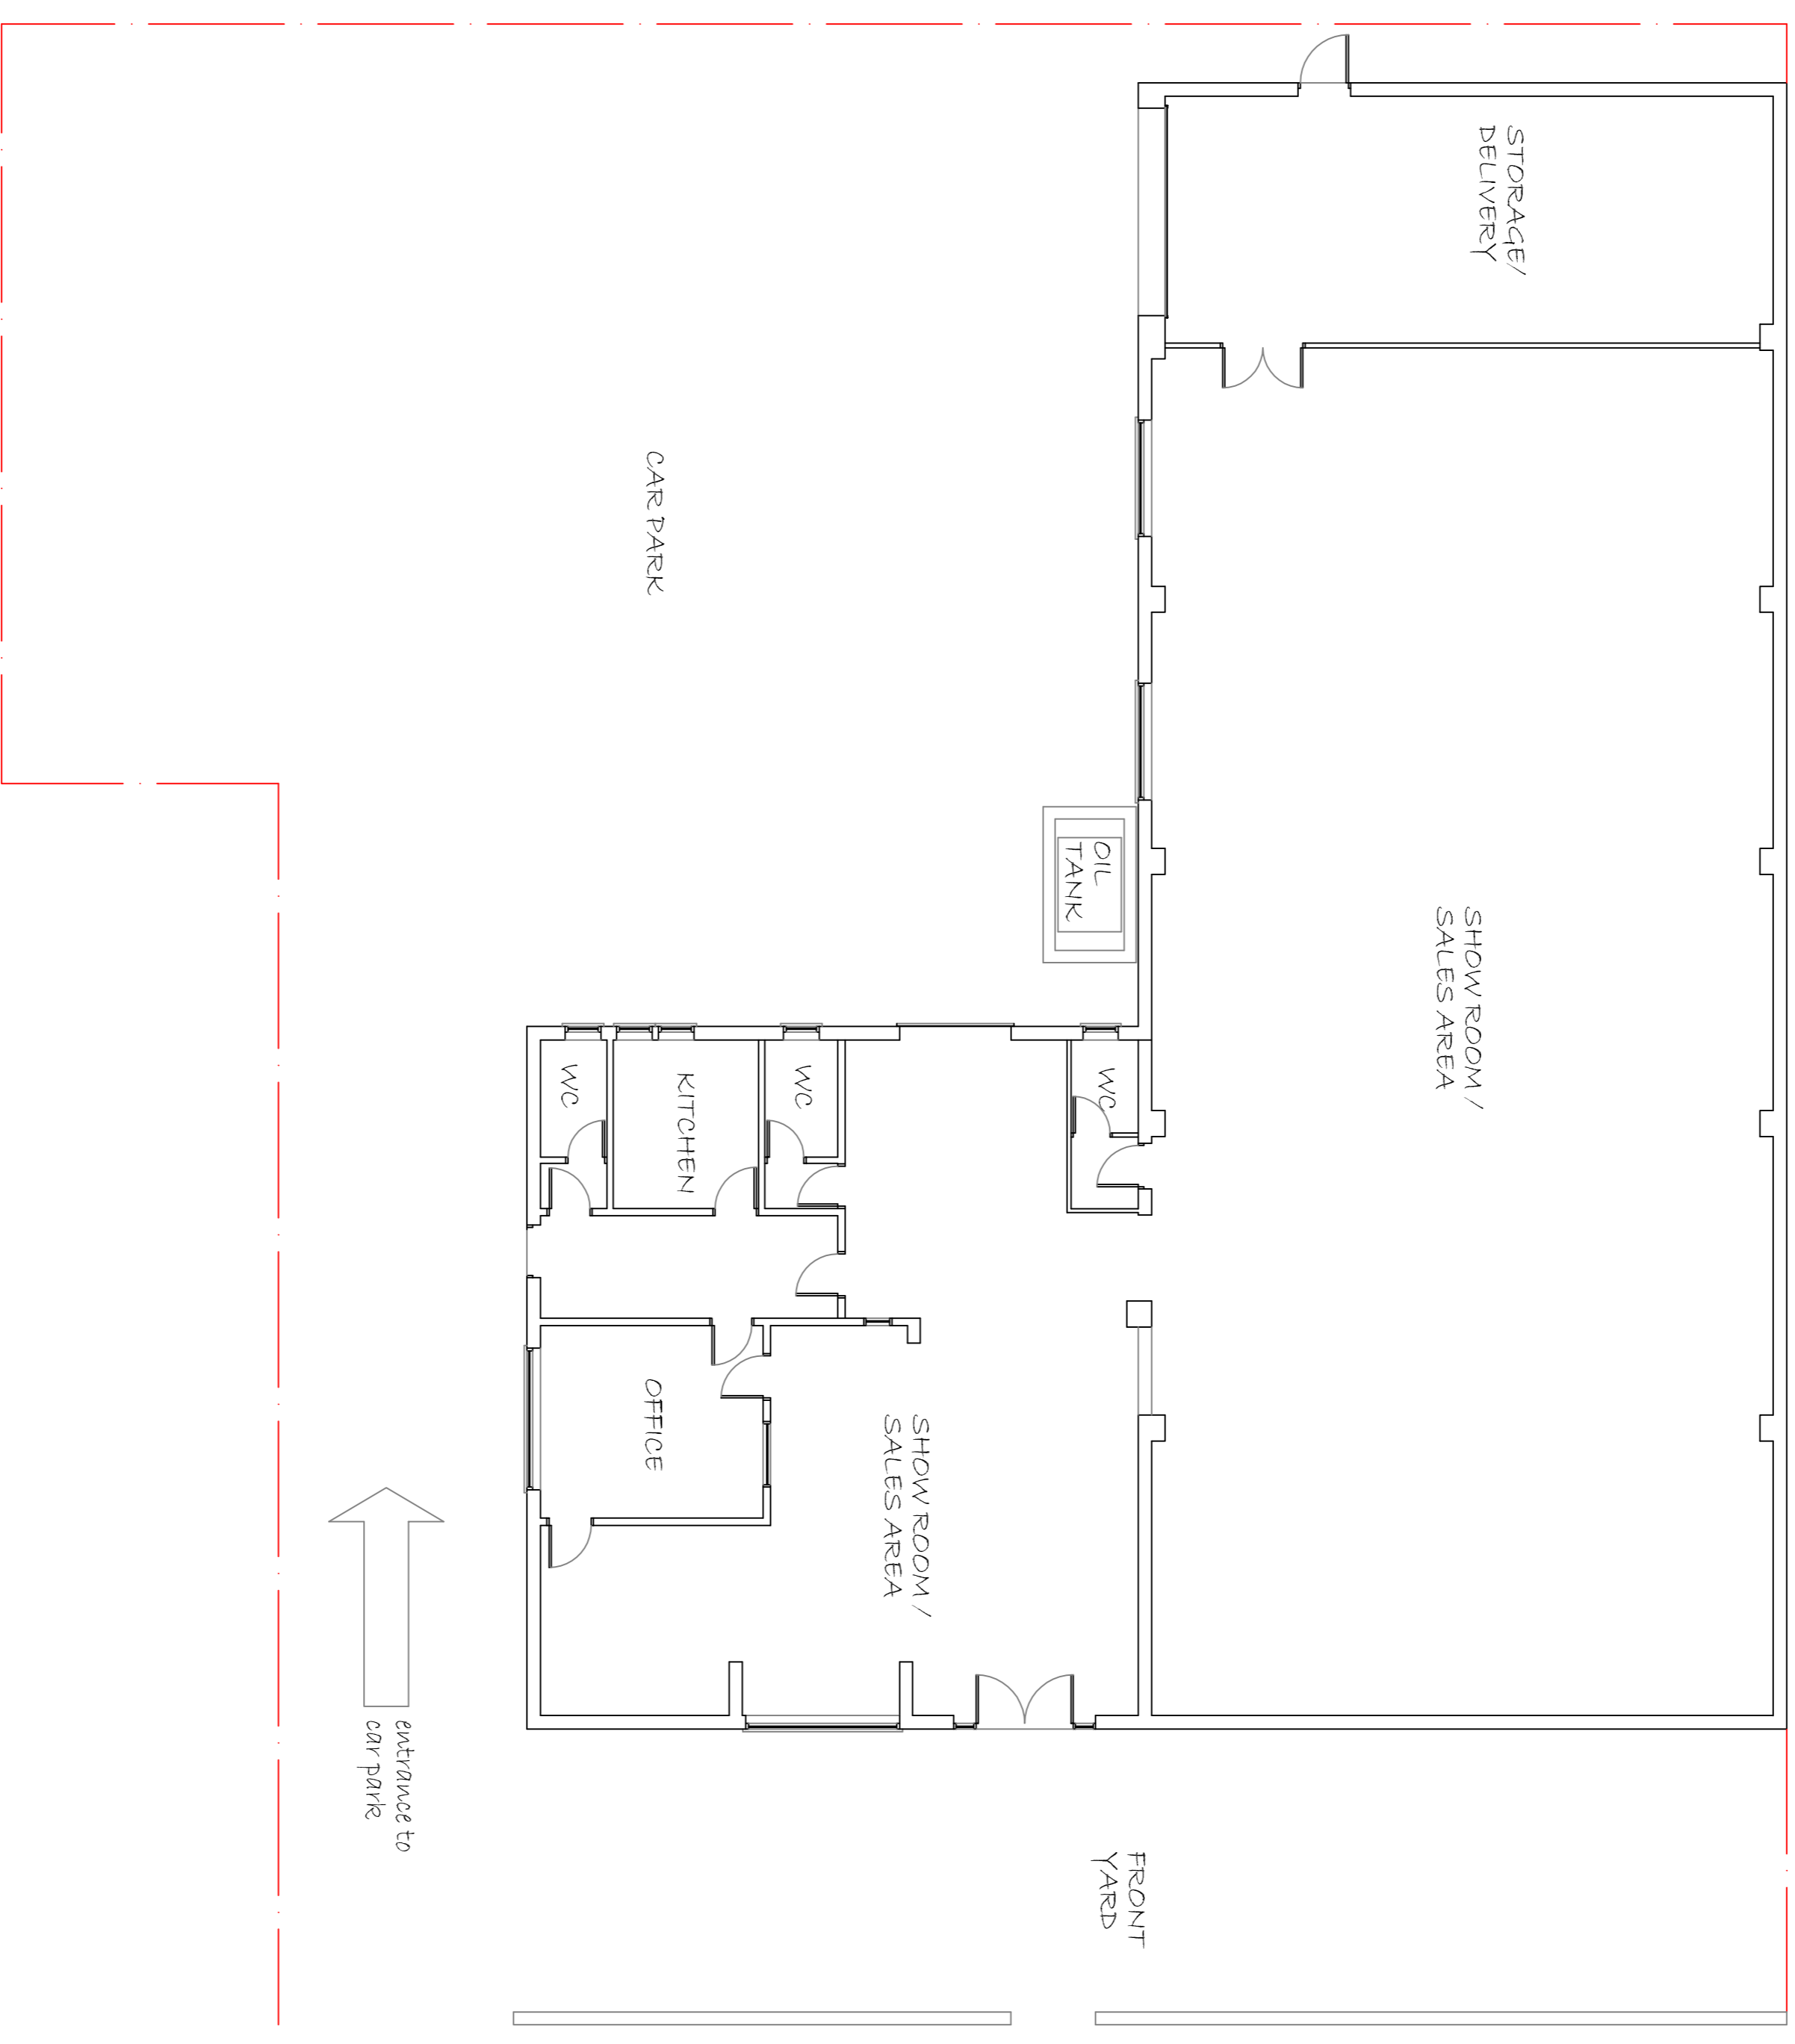


LEFT HAND ELEVATION

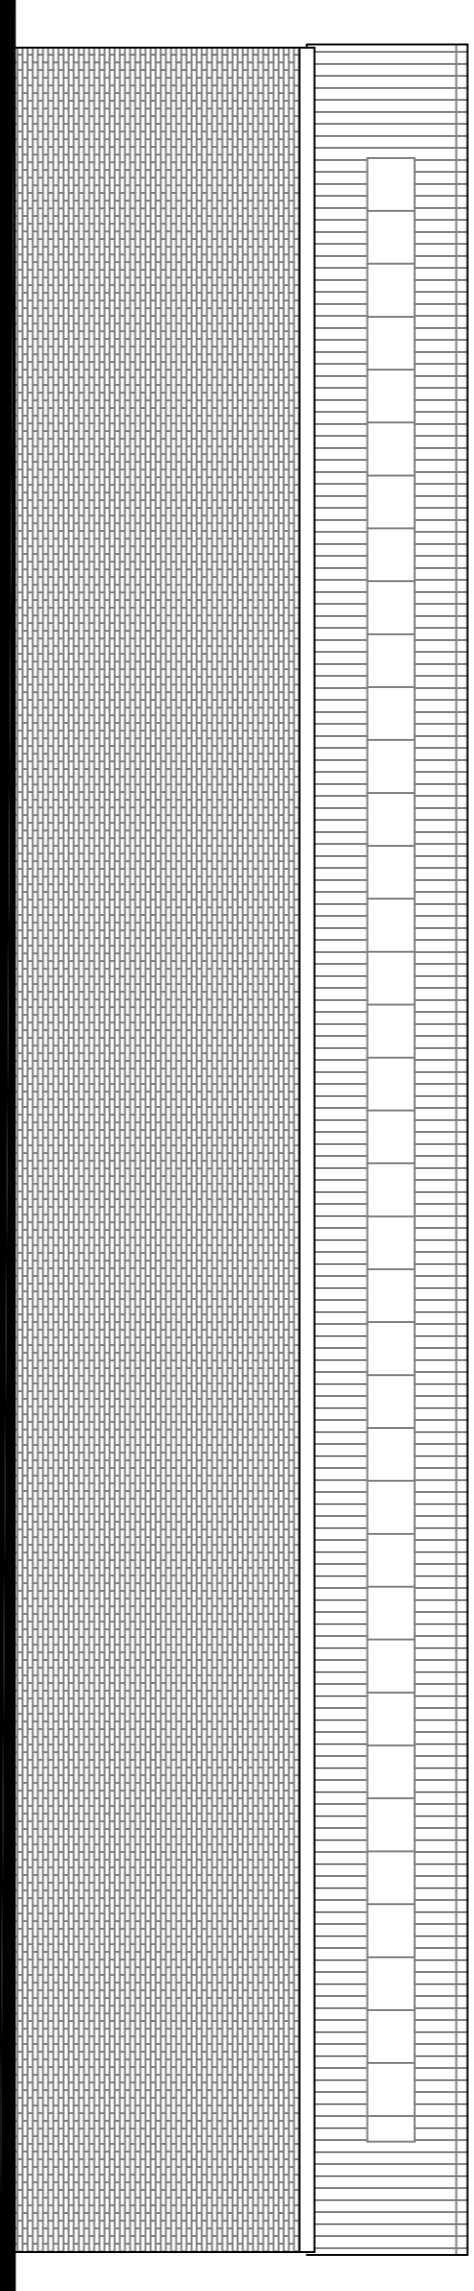

RIGHT HAND ELEVATION

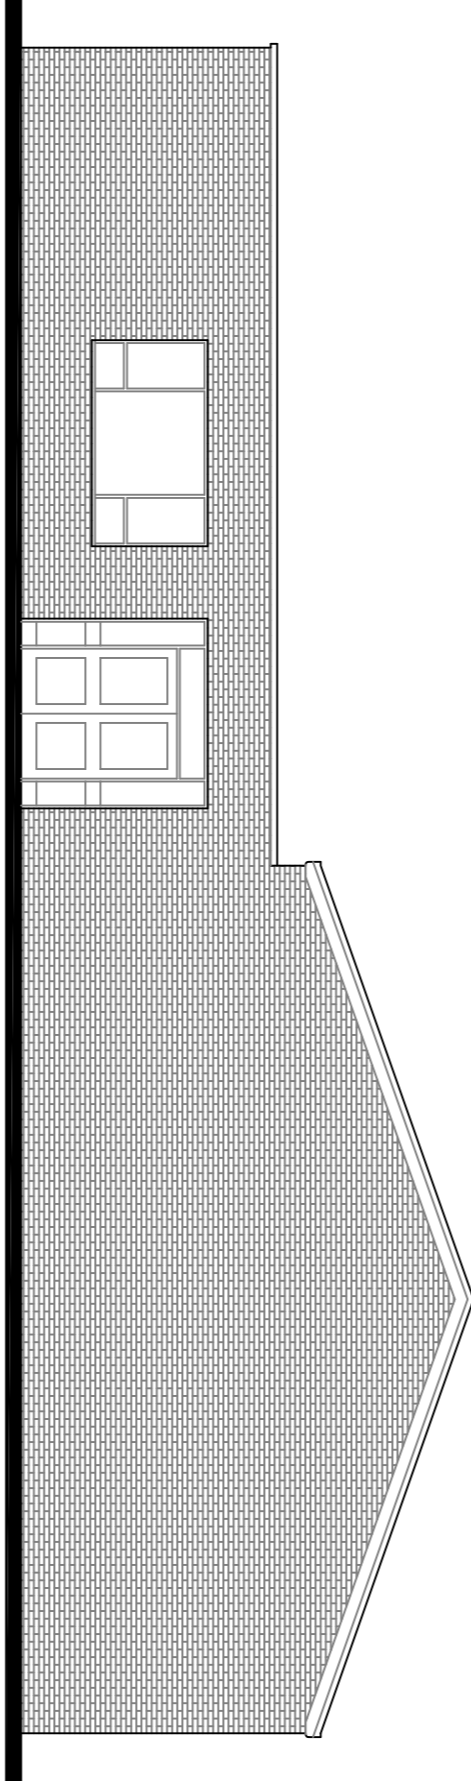

ELEVATION TO RED LANE

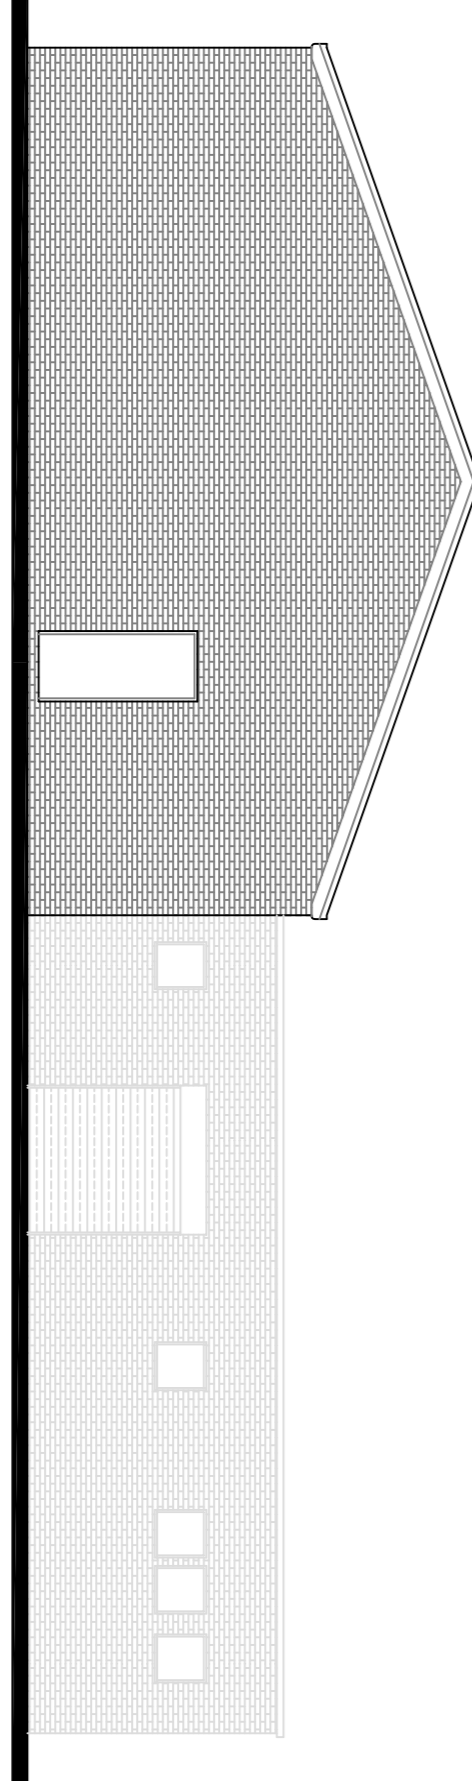

REAR ELEVATION

REVISIONS	NO.	DESCRIPTION
	1	

SAPPHIRE
 BUILDING DESIGN CONSULTANCY
a chartered building consultancy
 ~ housing ~ religious ~ retail ~
 ~ educational ~ commercial ~ industrial ~
 architectural design • detail design • project management
 planning approval • building control approval

CLIENT
COVENTRY MUSLIM SWAHILI ASSOCIATION
 PROJECT
 PROPOSED COMMUNITY AND EDUCATION CENTRE
 108 - 114 RED LANE
 COVENTRY - CV6 5EQ

TITLE
EXISTING FLOOR LAYOUTS and ELEVATIONS

DRAWINGS	REV	SCALE
786 - 03		1:100
DRAWN BY	DATE	
CHECKED BY	SUPERVISOR	
ACAD FILE	URN	A1