

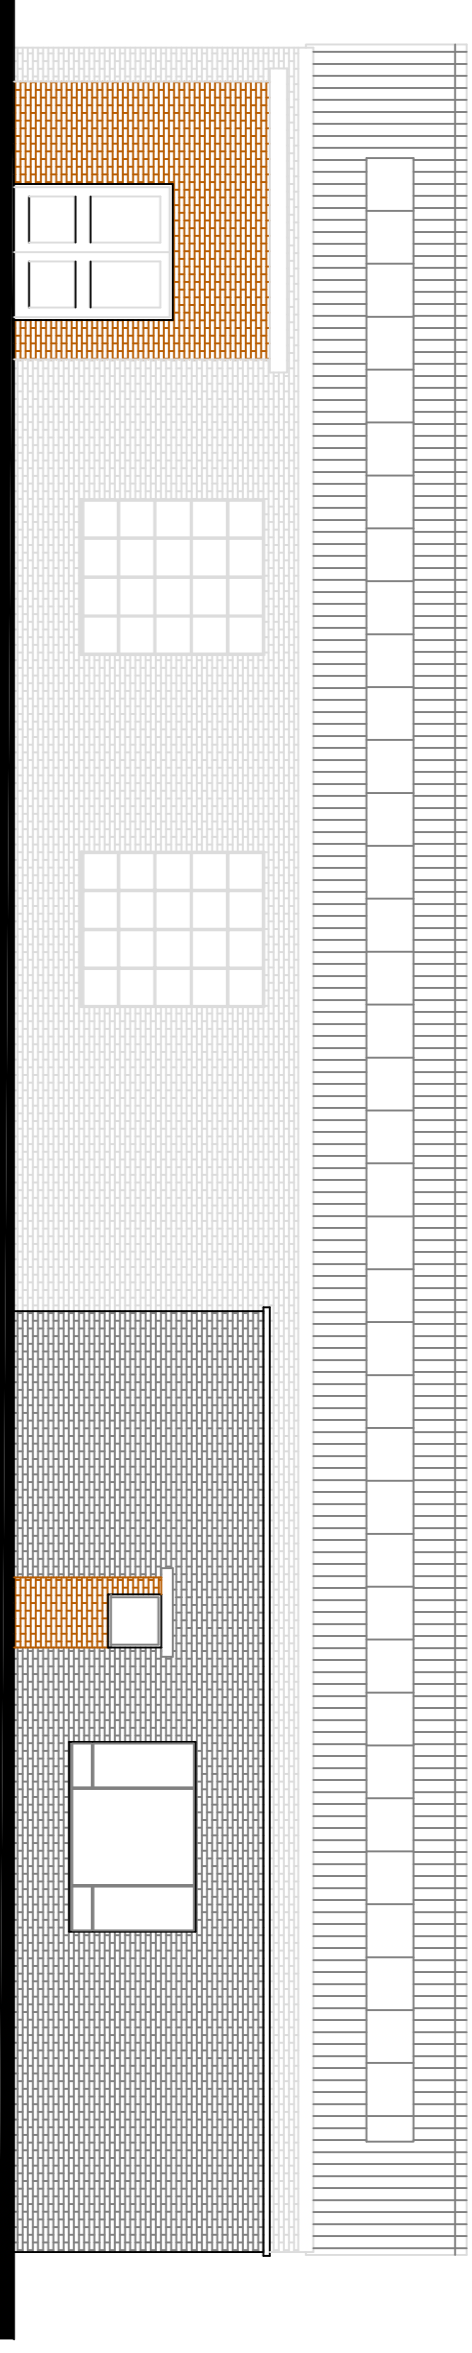



NOTES:  
 1. CHECK SCALE FROM DRAWING.  
 2. ALL DIMENSIONS TO BE CHECKED ON SITE PRIOR TO COMMENCEMENT OF WORKS.  
 3. DRAWINGS SHOULD NOT BE RE-PRINTED WITHOUT THE CONSENT OF THE EXISTING STRUCTURE CONTRACTOR WITH THE HEALTH & SAFETY FILE SHOULD THIS BE AVAILABLE

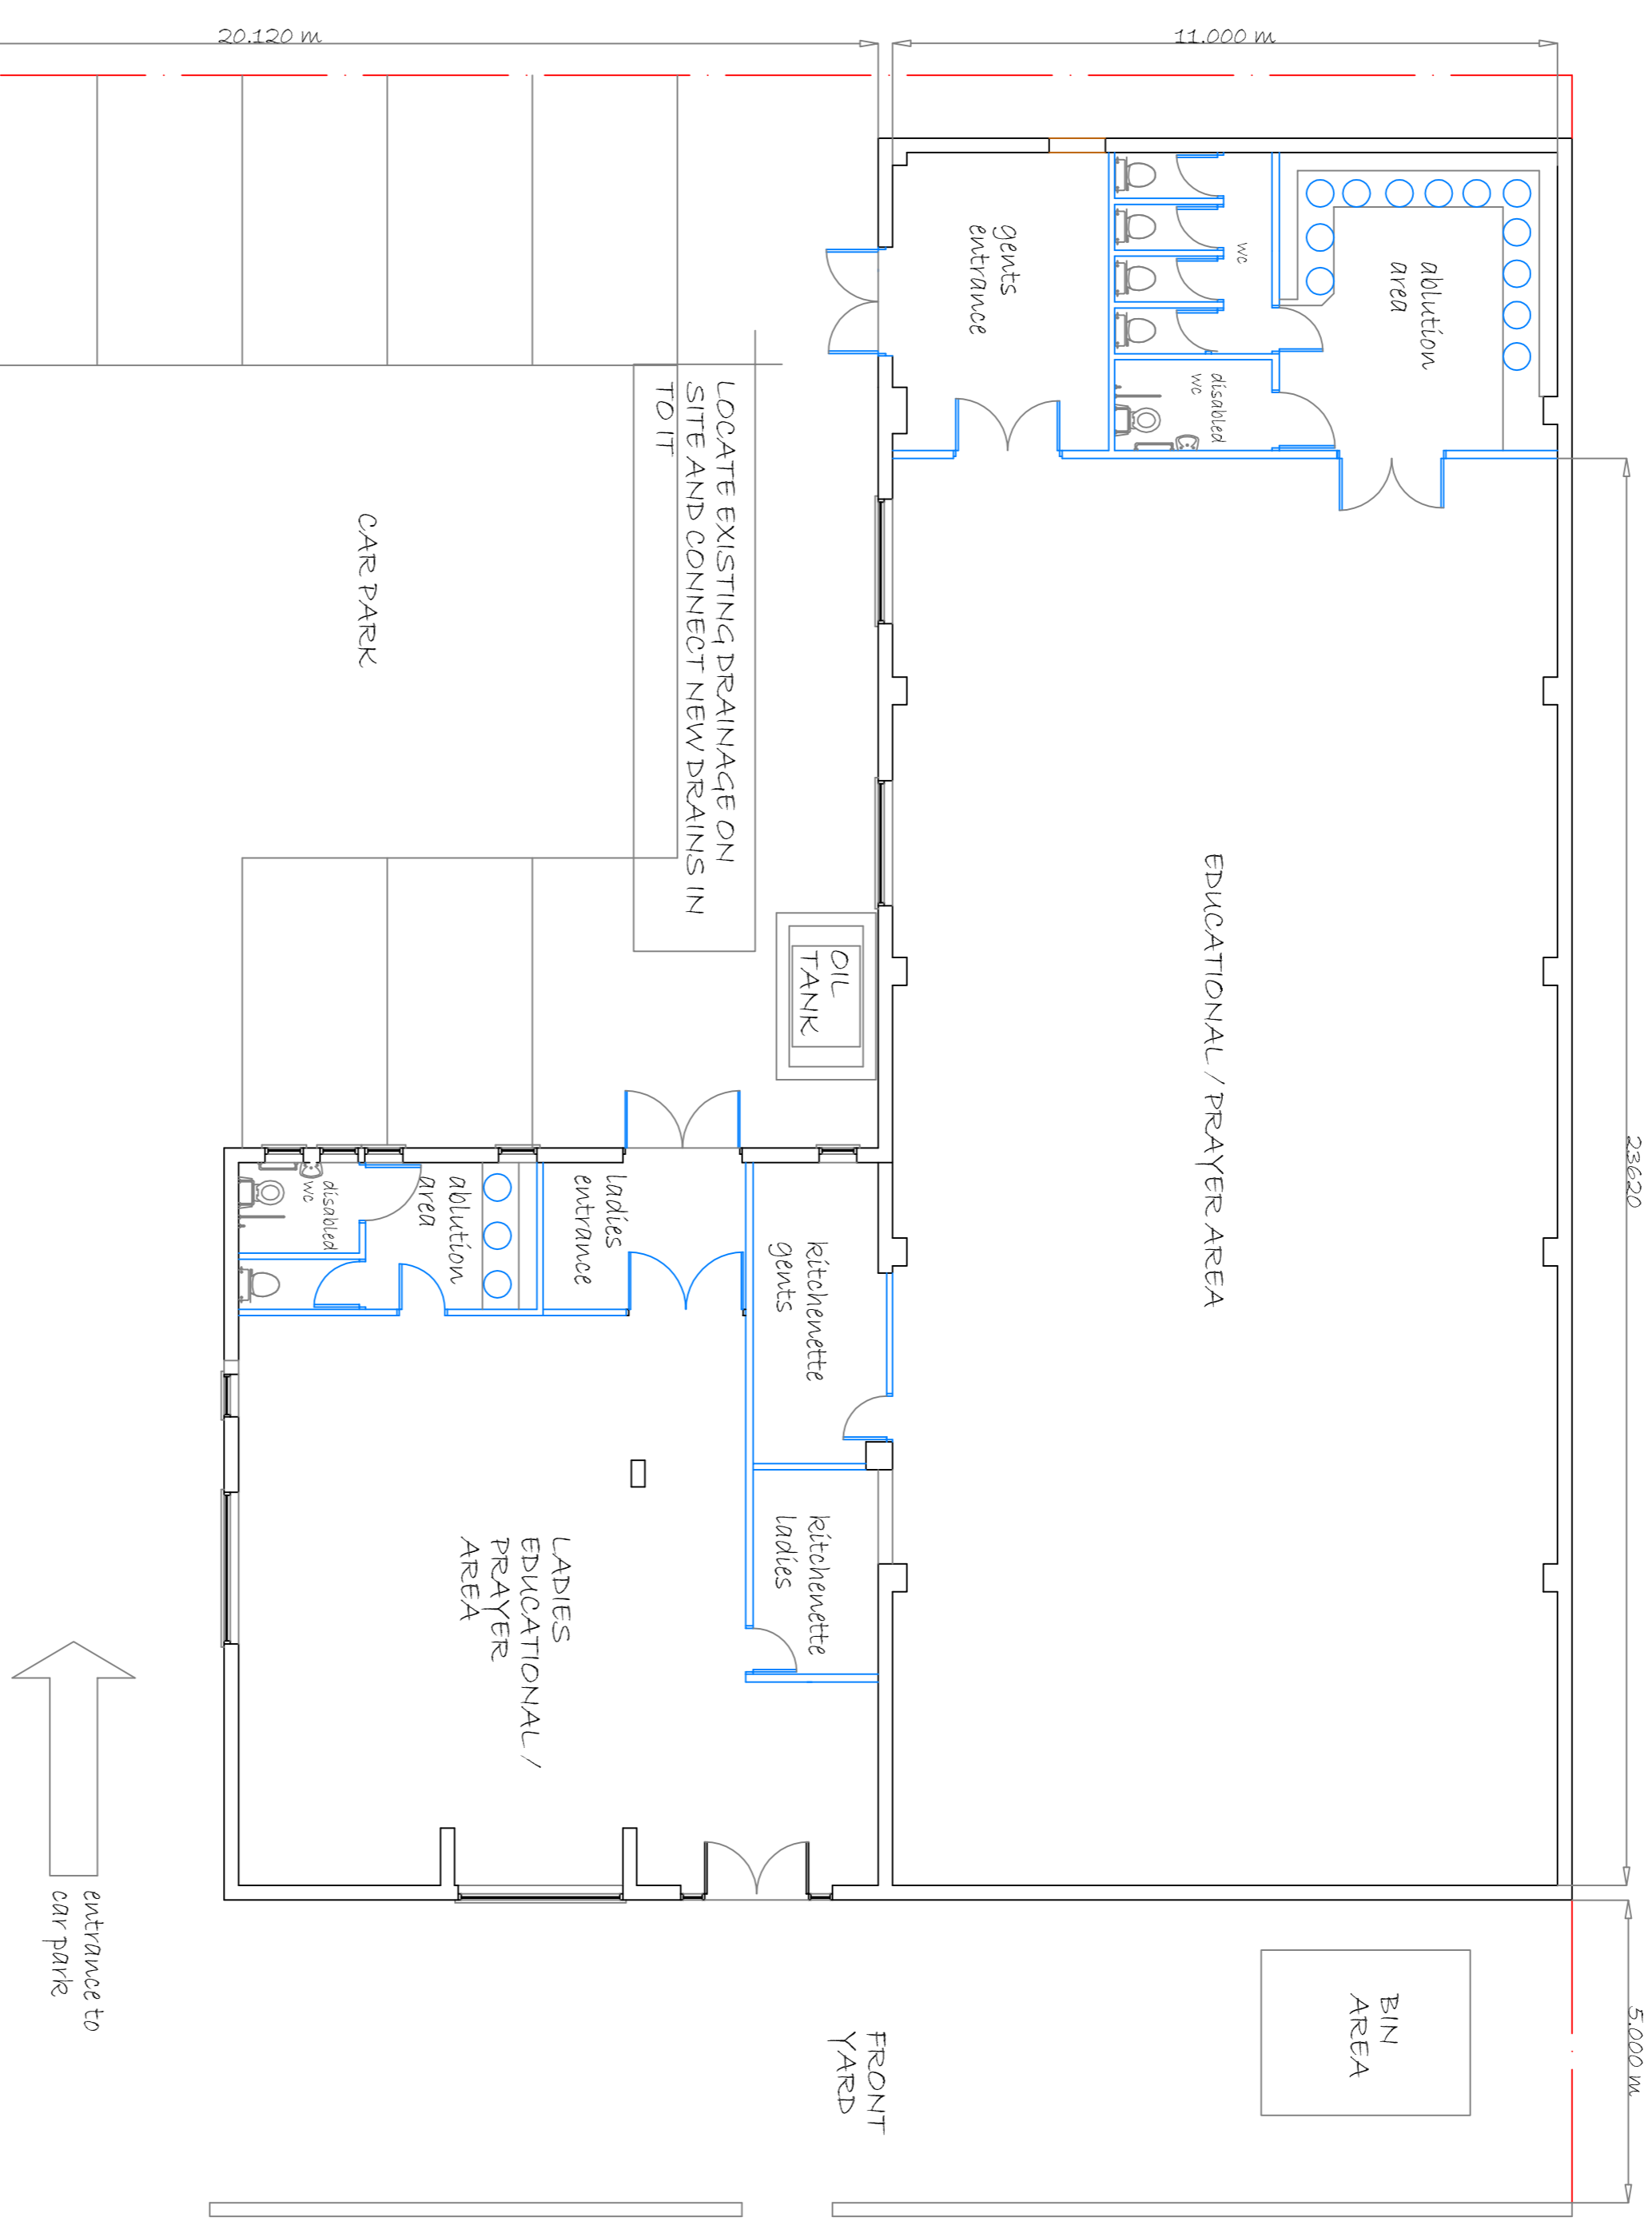


LEFT HAND ELEVATION

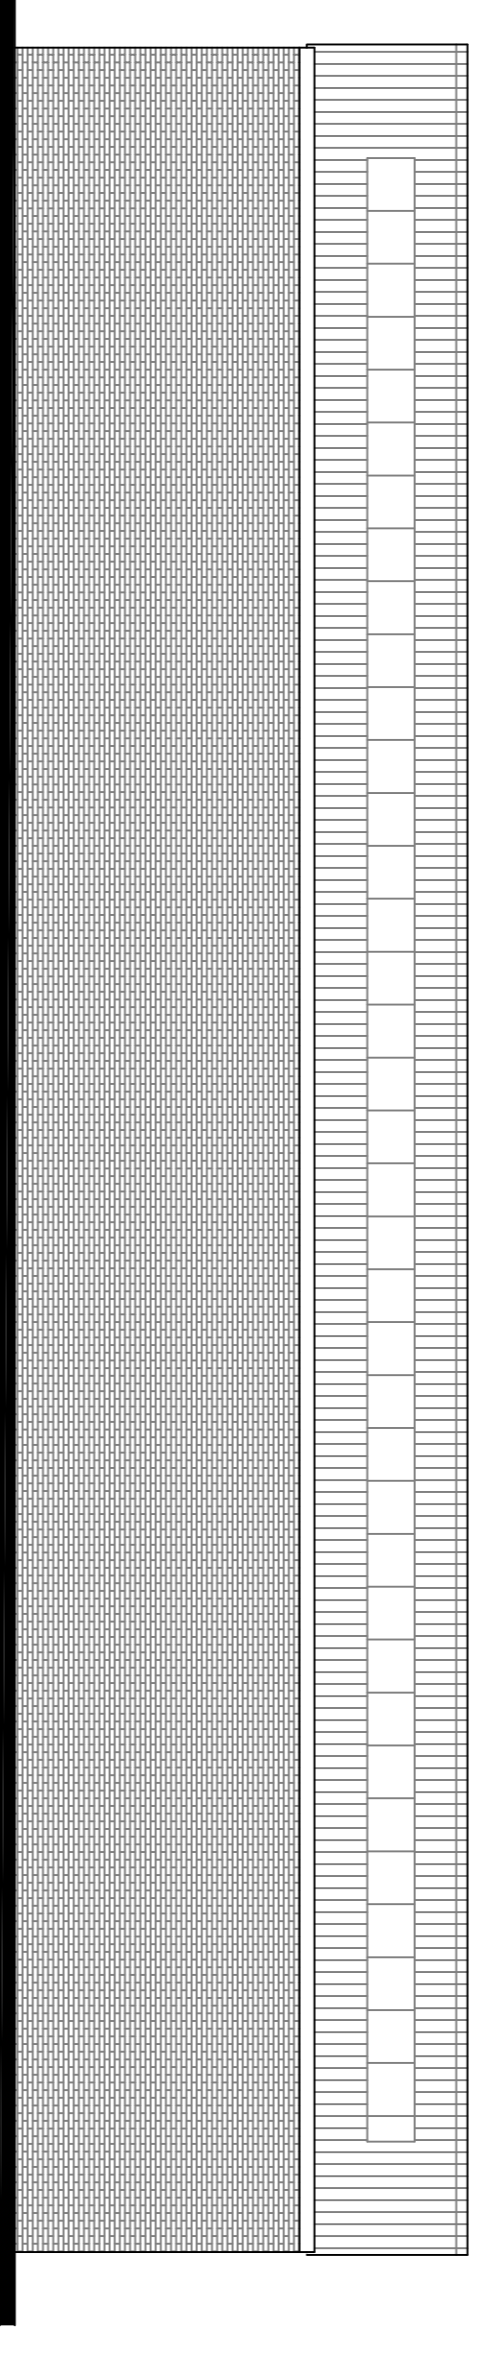

RIGHT HAND ELEVATION

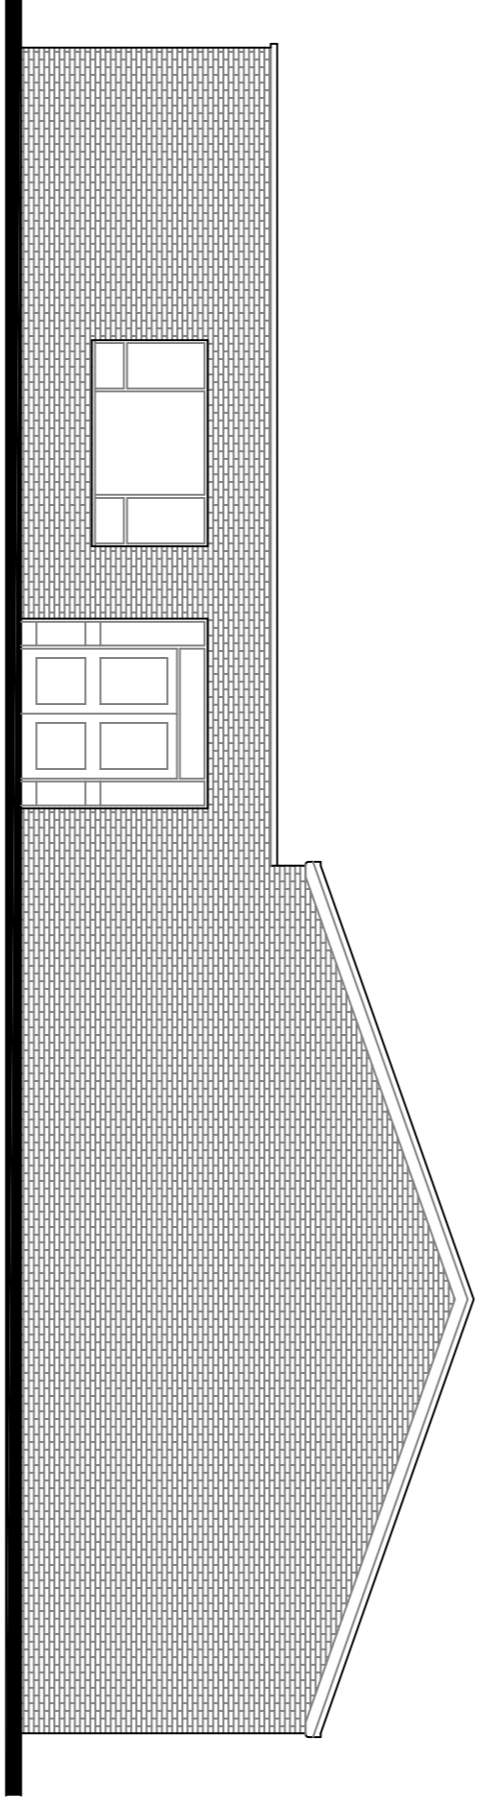

ELEVATION TO RED LANE

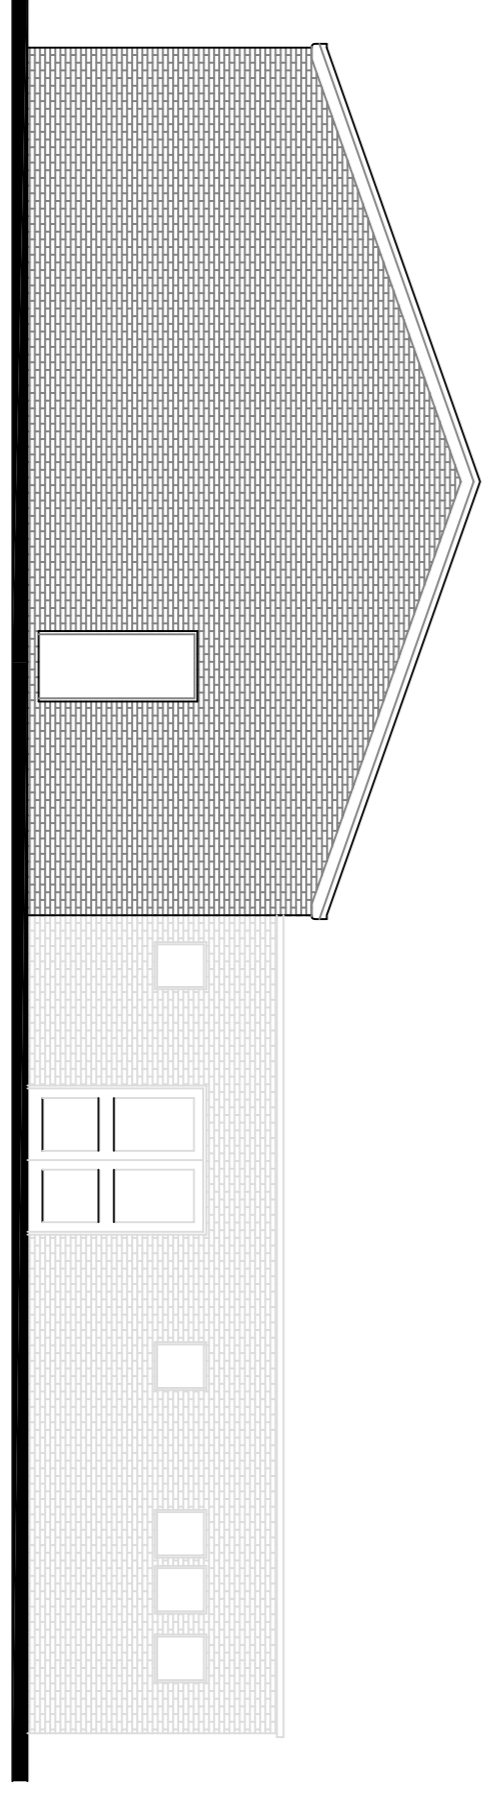

REAR ELEVATION

NO.	REVISIONS
1	

**SAPPHIRE**  
 BUILDING DESIGN CONSULTANCY  
*a chartered building consultancy*  
 ~ housing ~ religious ~ retail ~  
 ~ educational ~ commercial ~ industrial ~  
 architectural design • detail design • project management  
 planning approval • building control approval

CLIENT  
**COVENTRY MUSLIM SWAHILI ASSOCIATION**  
 PROJECT  
 PROPOSED COMMUNITY AND EDUCATION CENTRE  
 108 - 114 RED LANE  
 COVENTRY - CV6 5EQ

TITLE  
**PROPOSED FLOOR LAYOUTS and ELEVATIONS**

DRAWING NO.	REV.	SCALE
786 - 04		1:100
DRAWN BY	DATE	
CHECKED BY	SUPERVISOR	
ACAD FILE	URN	A1