

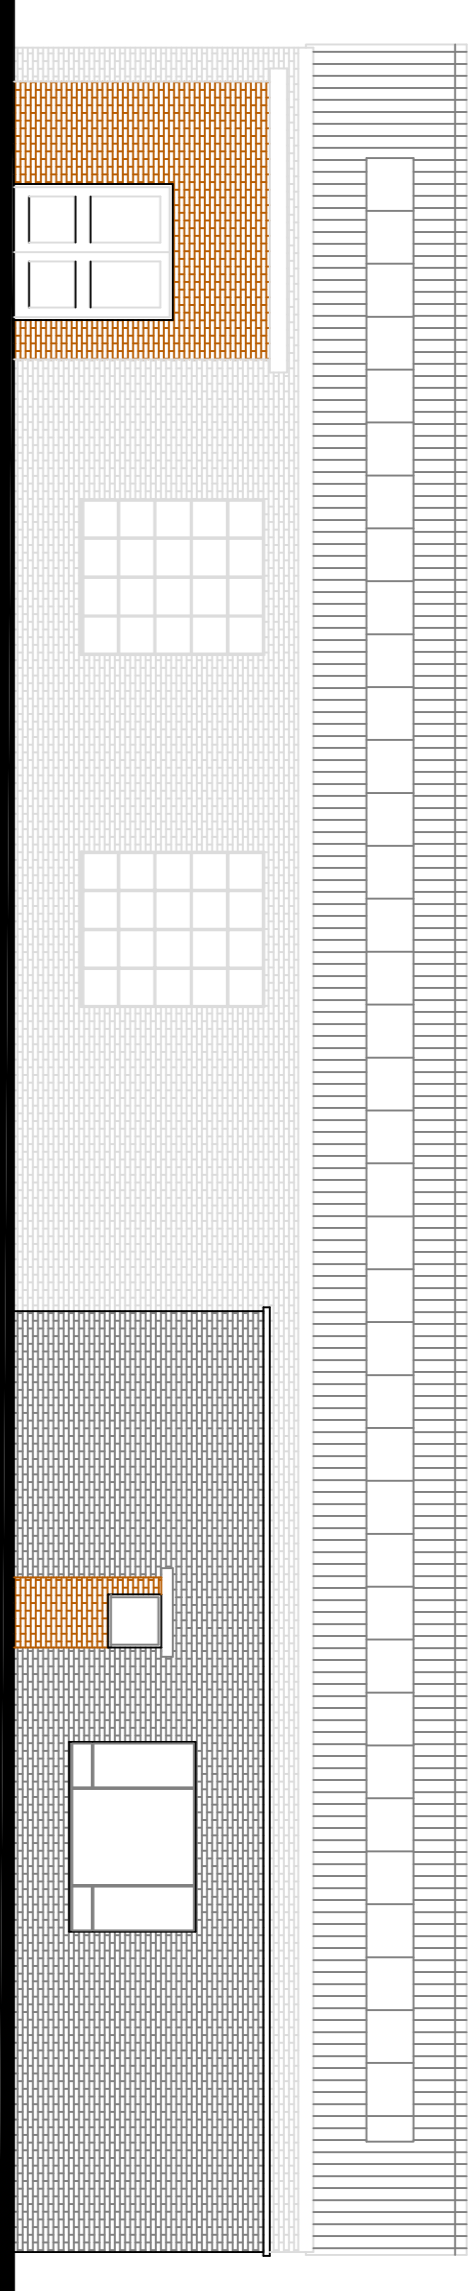



NOTES:
 1. CHECK SCALE FROM DRAWING.
 2. ALL DIMENSIONS TO BE CHECKED ON SITE PRIOR TO COMMENCEMENT OF WORKS.
 3. CONTRACTOR SHOULD NOTE RELEVANT ITEMS REGARDING THE CONDITION OF THE EXISTING STRUCTURE CONTAINED WITHIN THE HEALTH & SAFETY FILE SHOULD THIS BE AVAILABLE

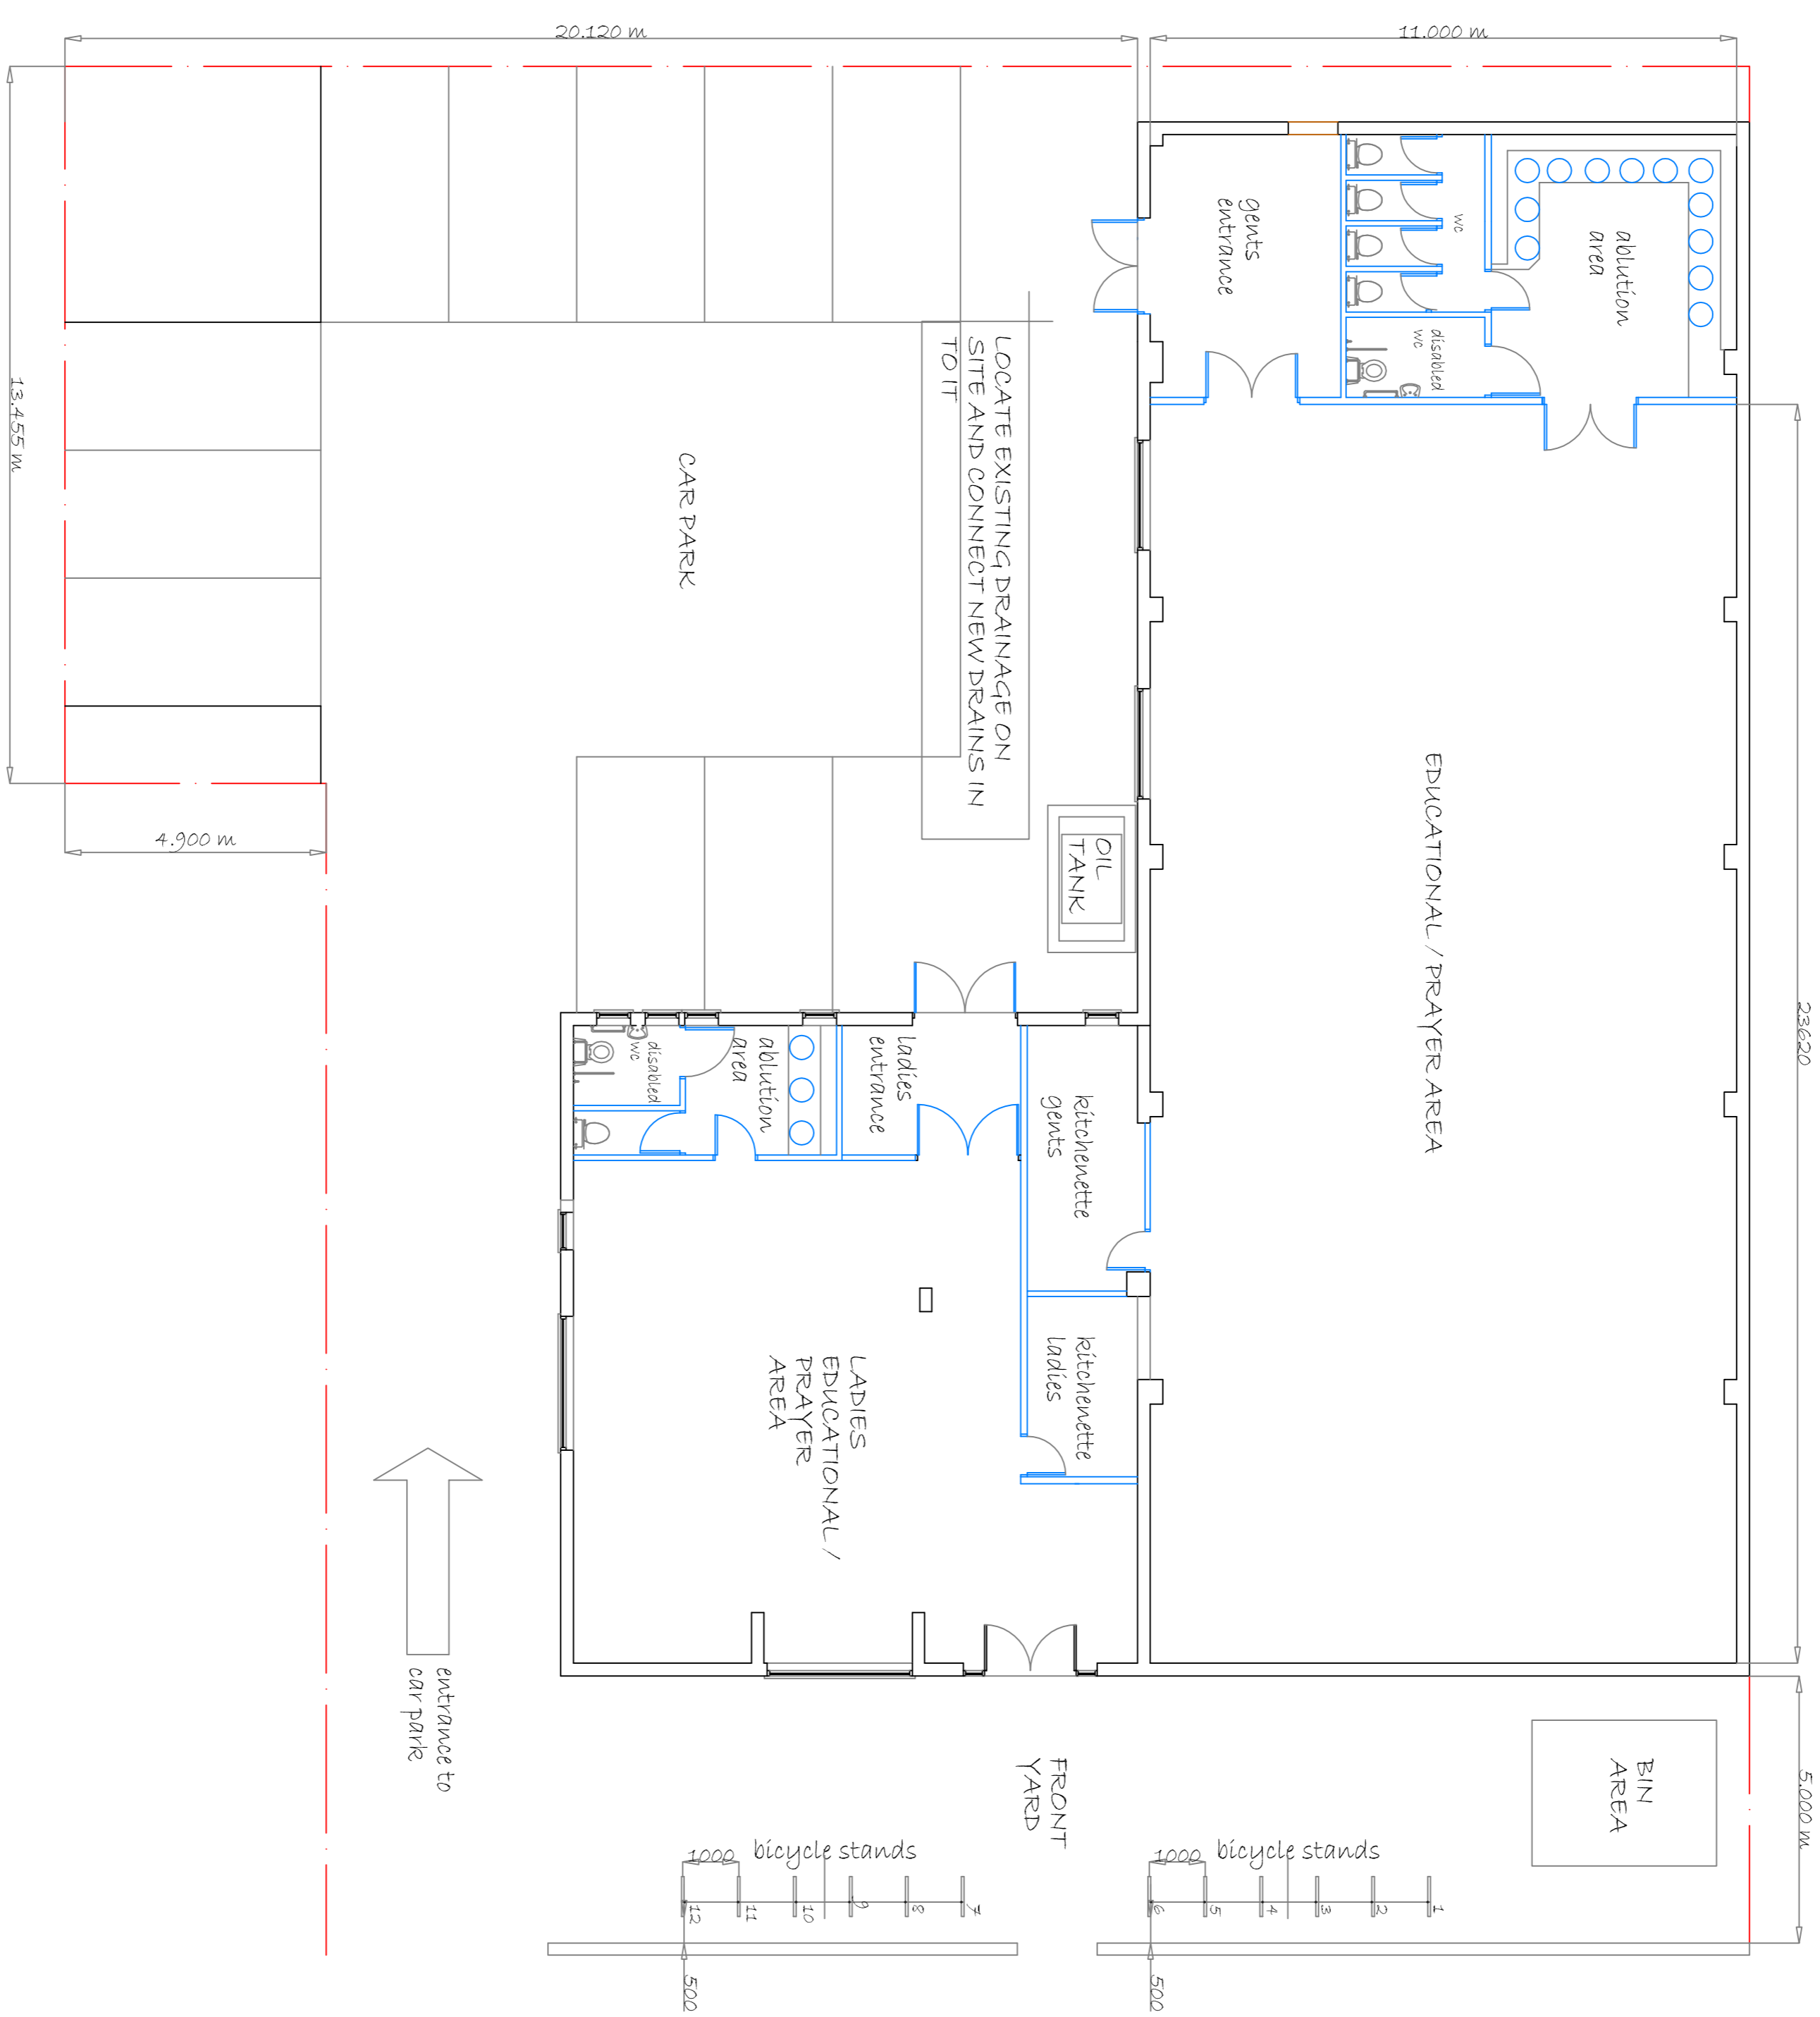


LEFT HAND ELEVATION

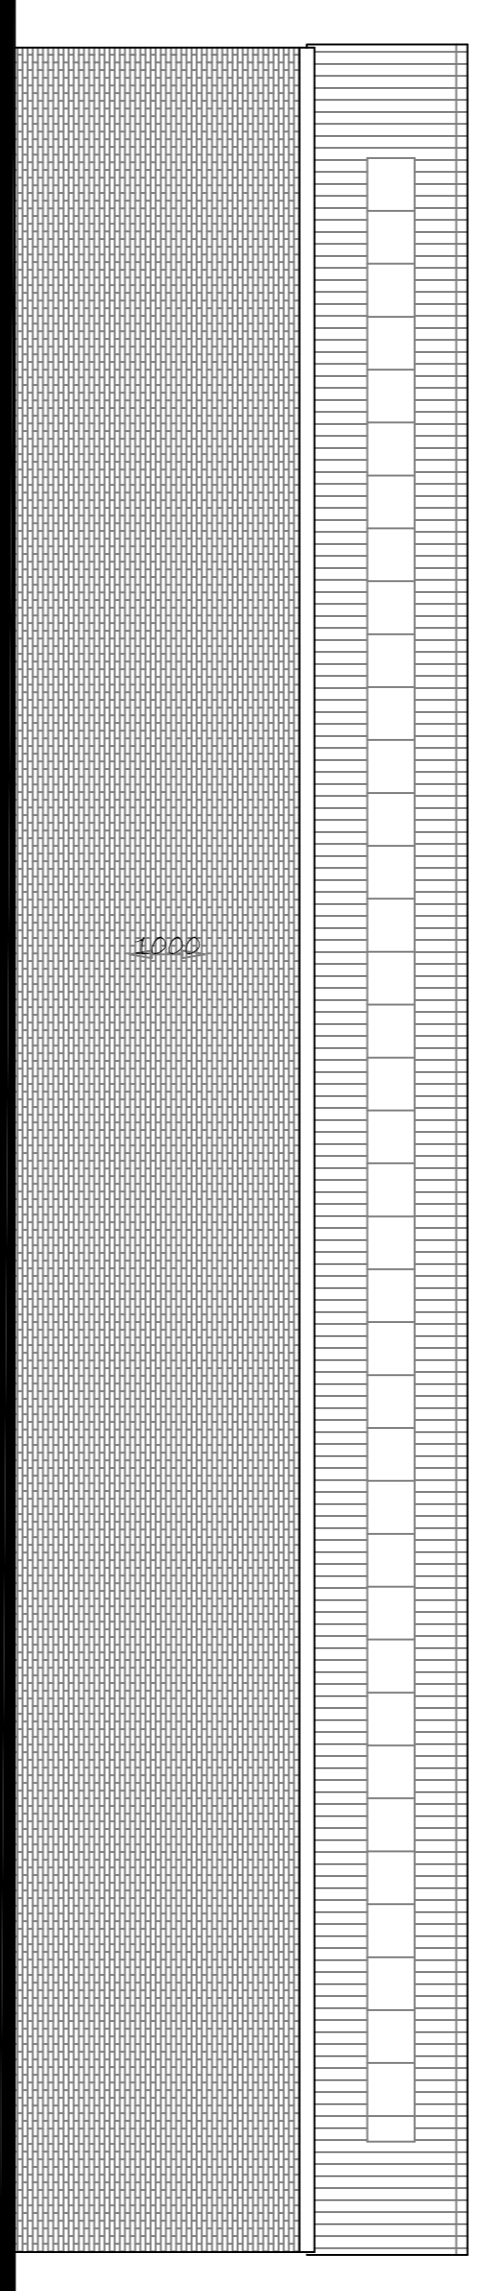

RIGHT HAND ELEVATION

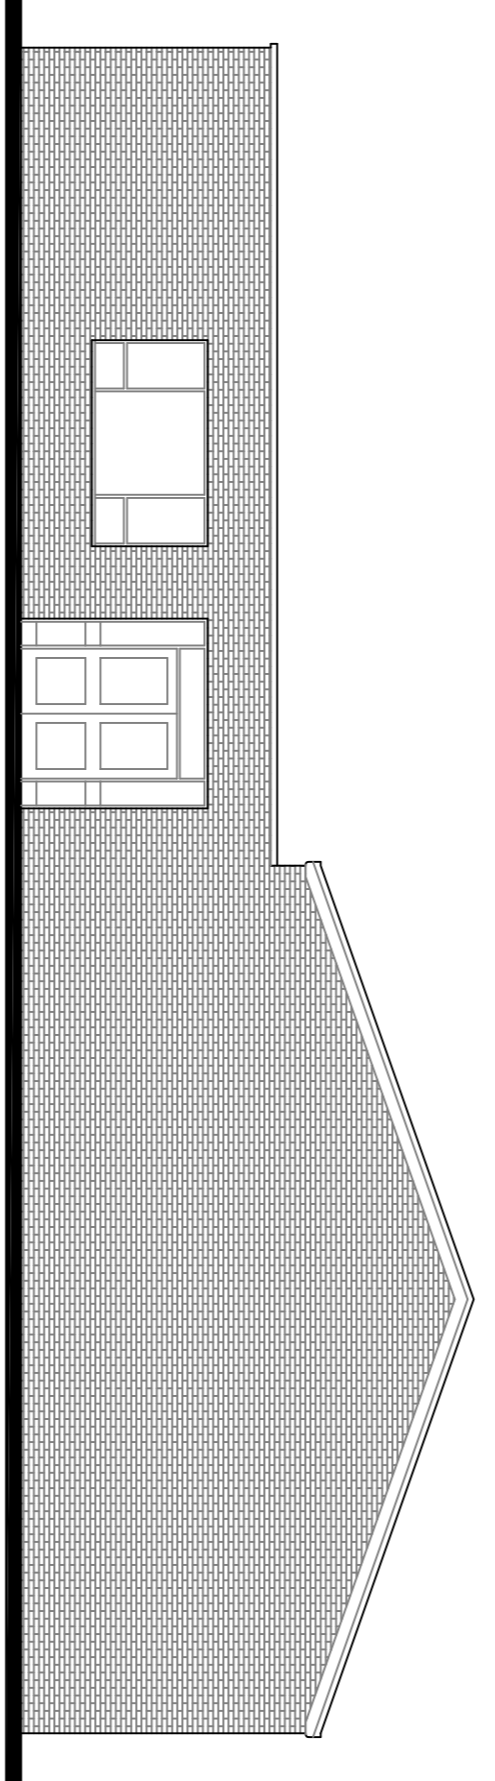

ELEVATION TO RED LANE

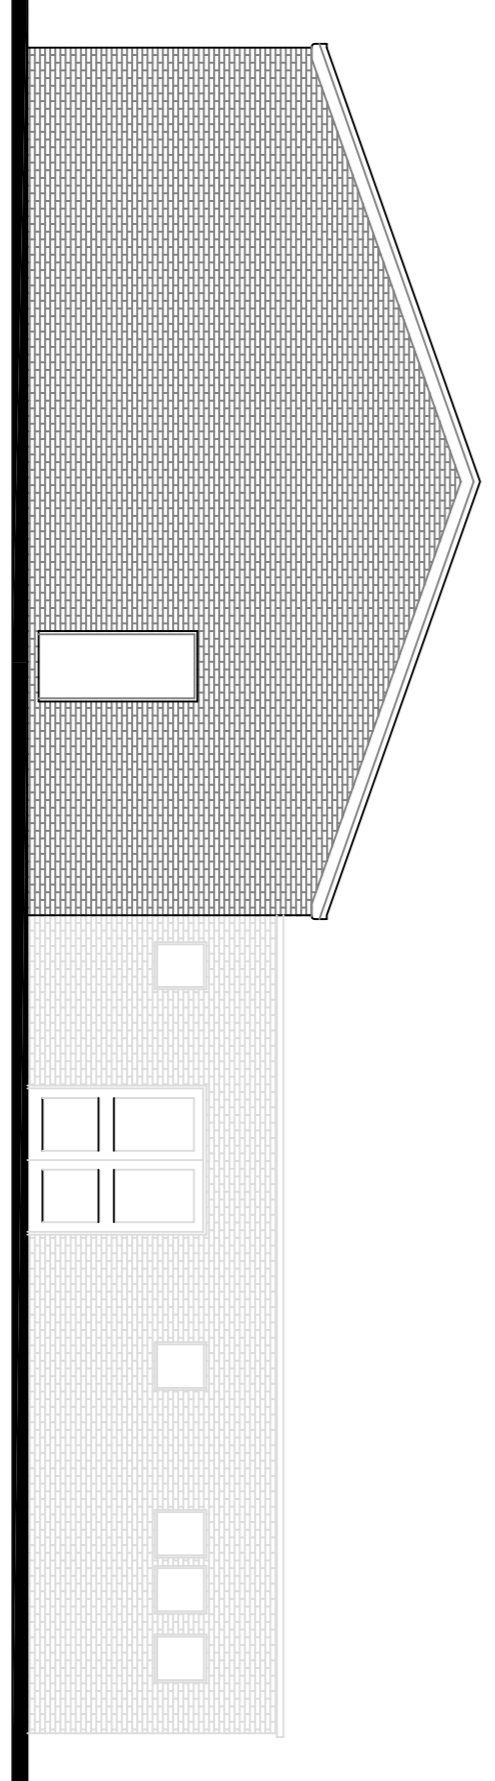

REAR ELEVATION

REVISIONS	A	Bicycle Stands Added	Jan 2015
<p>SAPPHIRE BUILDING DESIGN CONSULTANCY <i>a chartered building consultancy</i></p> <p>~ housing ~ religious ~ retail ~ ~ educational ~ commercial ~ industrial ~ architectural design • detail design • project management planning approval • building control approval</p>			
CLIENT	COVENTRY MUSLIM SWAHILI ASSOCIATION		
PROJECT	PROPOSED COMMUNITY AND EDUCATION CENTRE 108 - 114 RED LANE COVENTRY - CV6 5EQ		
TITLE	PROPOSED FLOOR LAYOUTS and ELEVATIONS		

DRAWING NO	REV	SCALE
786 - 04A		1:100
DRAWN BY	DATE	SHEET NO
		A1
CHECKED BY	DATE	
ACAD FILE	USER	