


RevNo	Revision note	Date	Signature	Checked

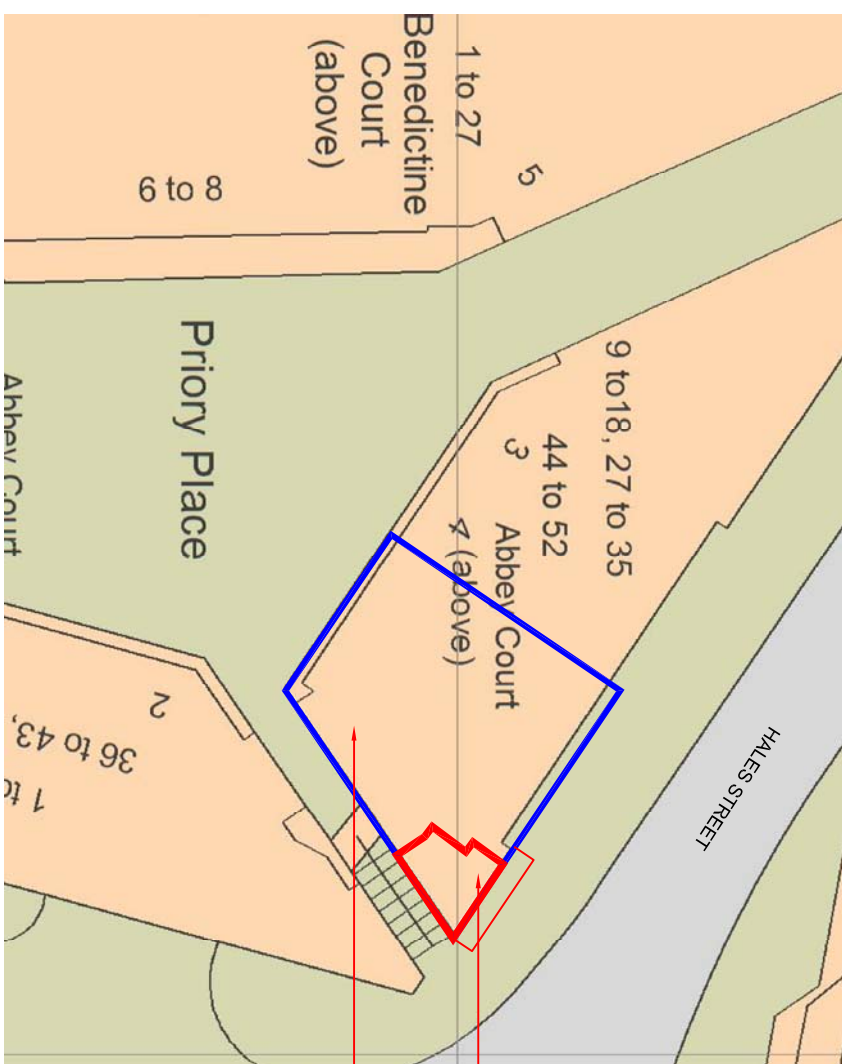

PROPOSED SITE  
APPLICATION LOWER  
GROUND FLOOR  
LOCATION

UNITS R7 & 8 OVER

SITE PLAN SCALE 1:500



PROPOSED SITE  
APPLICATION LOWER  
GROUND FLOOR  
LOCATION

UNITS R7 & 8 OVER

LOCATION PLAN SCALE 1:1250

<p>Consultant <b>AMAUk</b> CONSULTANCY LTD Civil &amp; Structural Design Planning &amp; Licensing Consultants 21 English Business Centre Westwood Business Park Coventry CV4 8JA</p>				
<p>Address UNITS R7 &amp; R8 PRIORY PLACE HALES STREET COVENTRY CV1 5SQ</p>				
<p>Title SITE, LOCATION PLANS</p>				
Drawn	Checked	Approved		
RM	AN	AN		
<p>Dwg No. AMA 290-001</p>				
Scale	Date	Revision		
As Noted	OCT 2017	-		