



RevNo	Revision note	Date	Signature	Checked

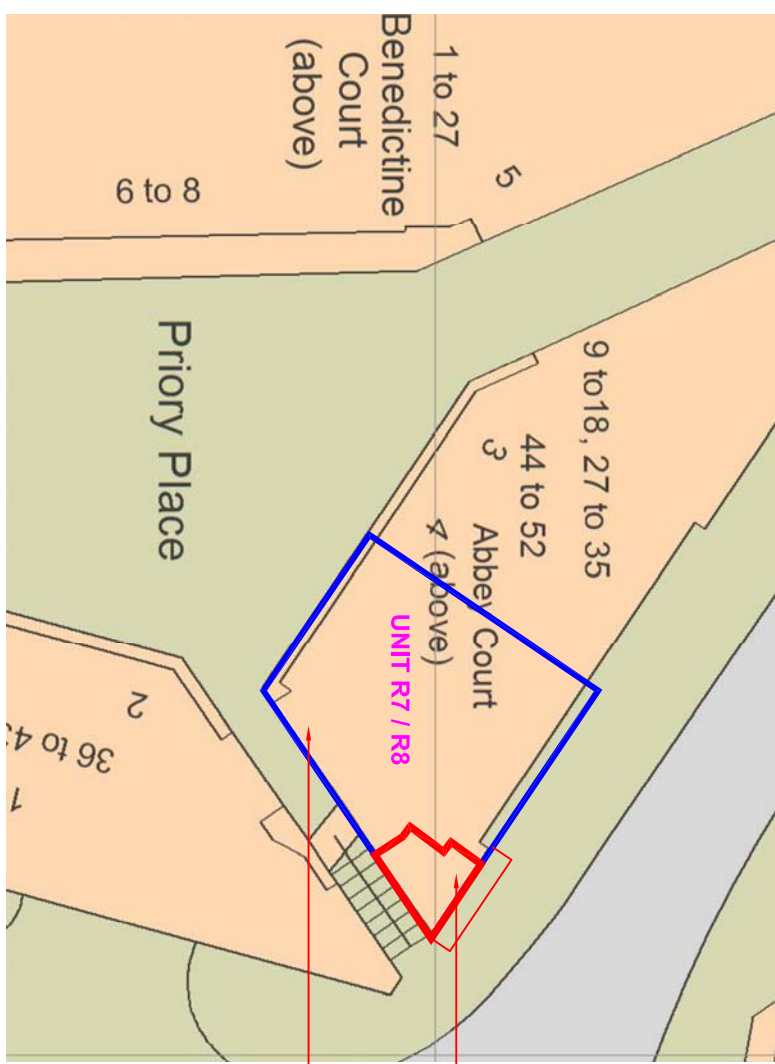

PROPOSED SITE  
APPLCATION LOWER  
GROUND FLOOR  
LOCATION

UNITS R7 & 8 OVER

SITE PLAN SCALE 1:500

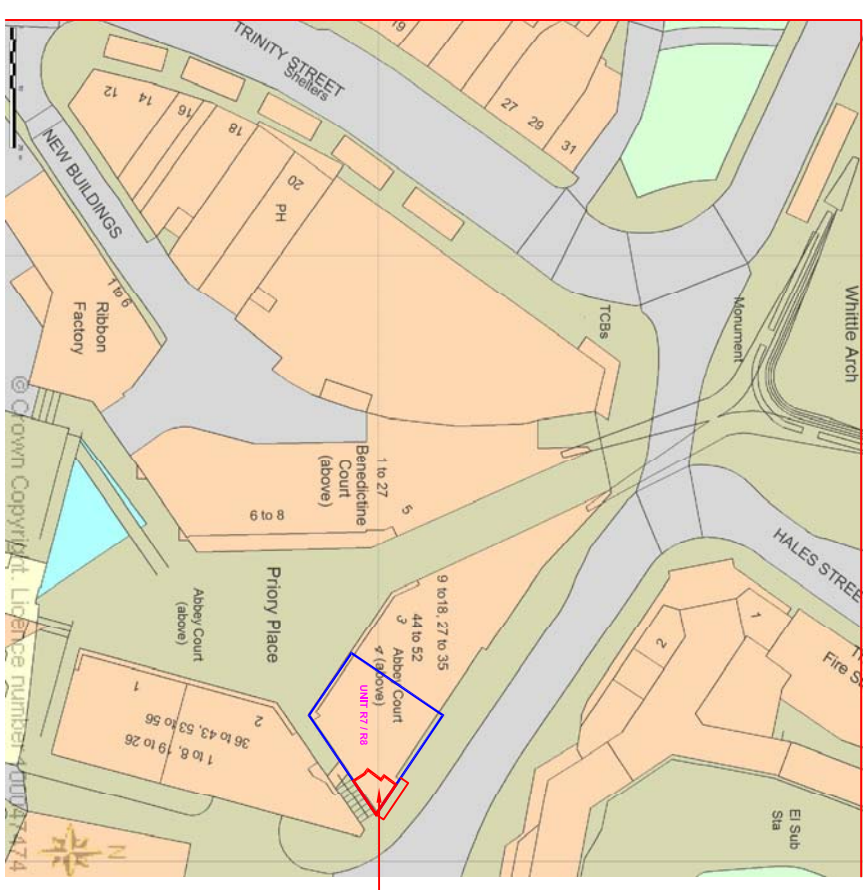

PROPOSED SITE  
APPLCATION LOWER  
GROUND FLOOR  
LOCATION

LOCATION PLAN SCALE 1:1250



Consultant <b>AMAUk</b> CONSULTANCY LTD Civil & Structural Design Planning & Licensing Consultants 21 English Business Centre Westwood Business Park Coventry CV4 8JA		
Address	UNITS R7 & R8 PRIORITY PLACE HALES STREET COVENTRY CV1 5SQ	
Title	SITE, LOCATION PLANS	
Drawn	Checked	Approved
RM	AN	AN
Dwg No.	AMA 290-001	
Scale	Date	Revision
As Noted	NOV 2018	