




01 LOCATION PLAN
1:1250

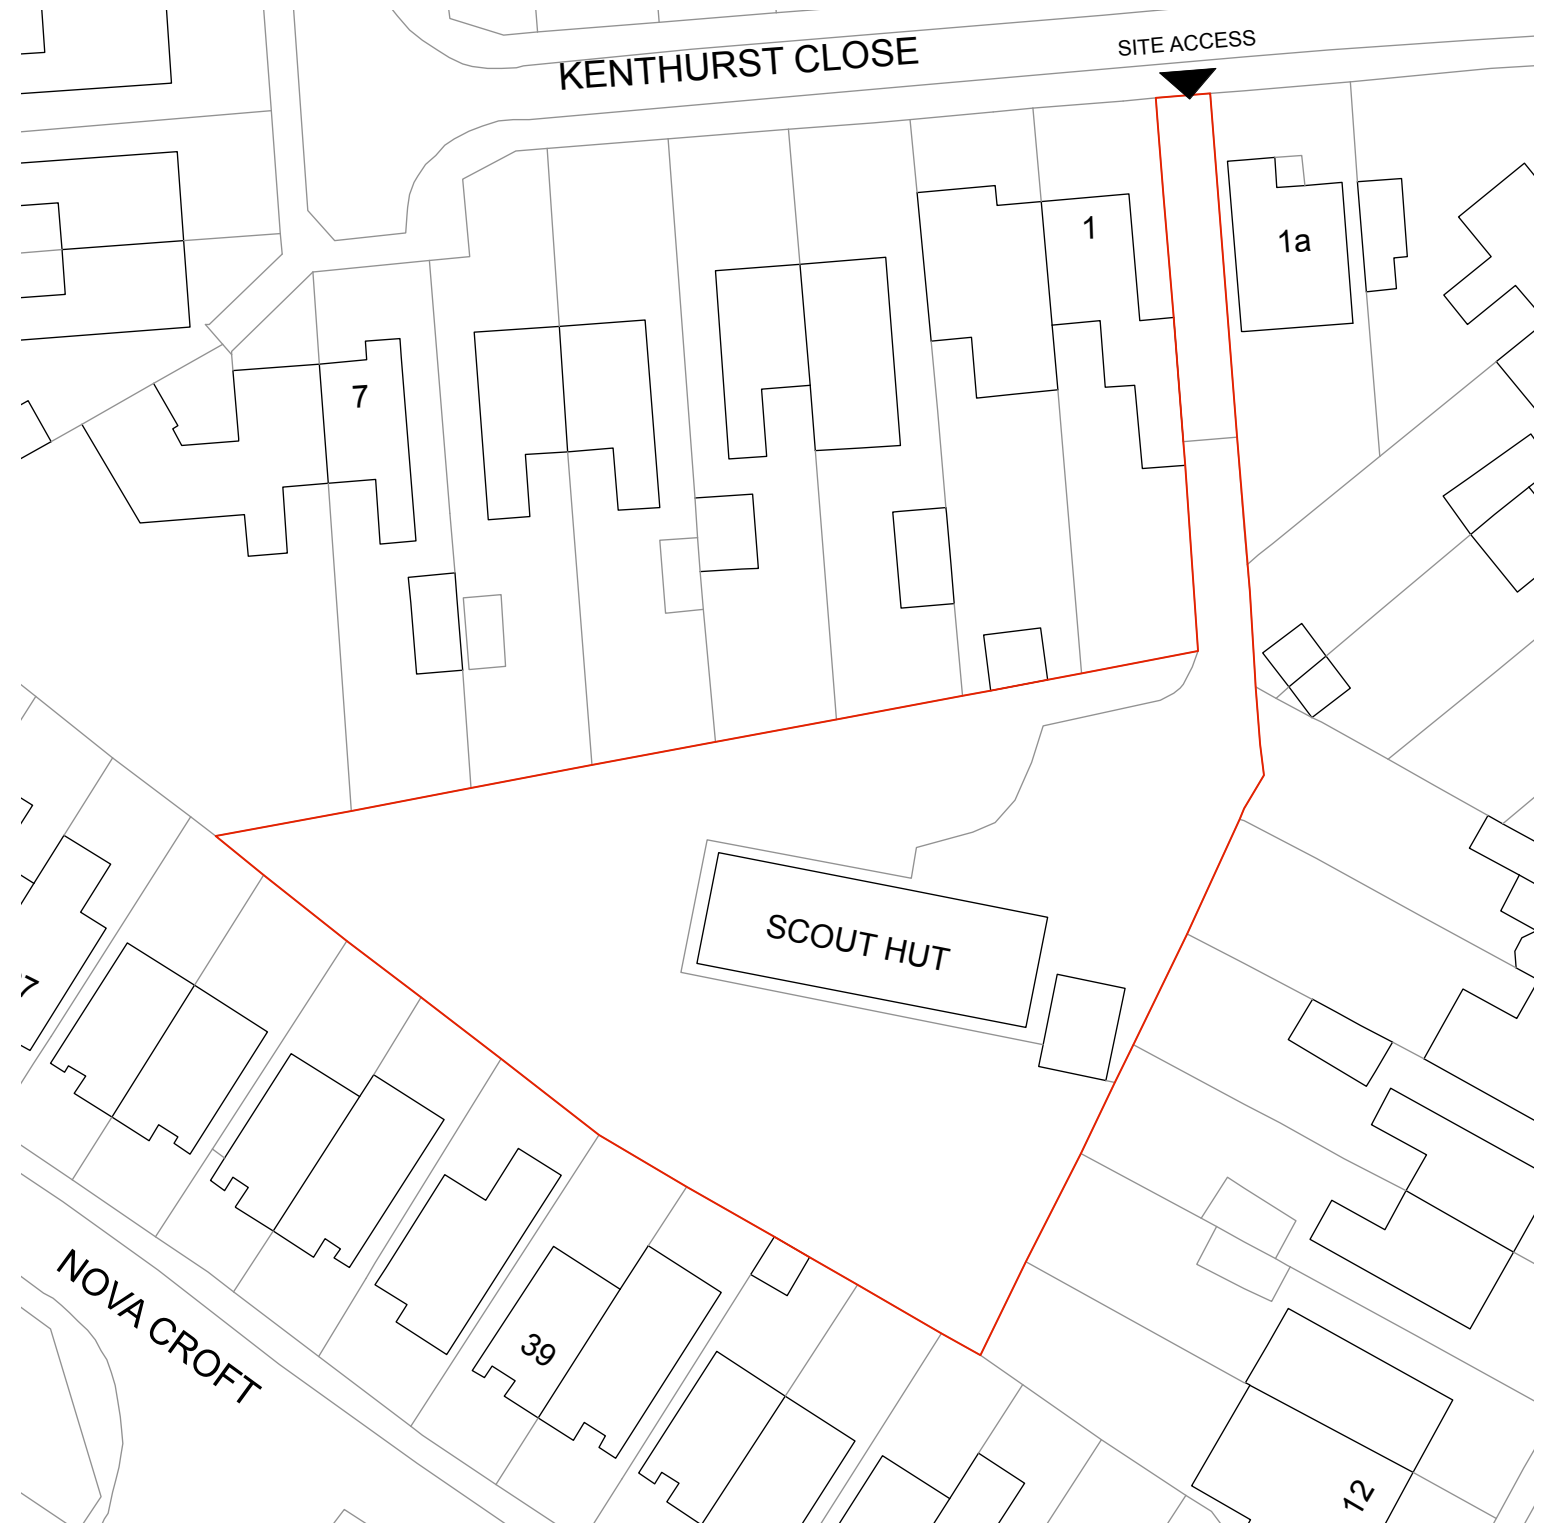

02 LOCATION PLAN
1:500

Miller Kendrick Architects

Floor 21, Alphaworks
Suffolk St, Queensway
Birmingham B1 1TT

w: www.millerkendrick.com
e: info@millerkendrick.com

NOTES:
THIS DRAWING HAS BEEN PRODUCED WITHOUT THE USE OF A MEASURED SURVEY. THE ACCURACY OF THE INFORMATION GENERATED REGARDING ITS RELATIONSHIP TO THE SITE OR SURROUNDING AREA CANNOT BE GUARANTEED. THE INFORMATION CONTAINED WITHIN THIS DRAWING SHOULD BE TREATED AS INDICATIVE ONLY.

RESPONSIBILITY IS NOT ACCEPTED FOR ERRORS MADE BY OTHERS IN SCALING FROM THIS DRAWING. FIGURED DIMENSIONS TO BE USED ONLY. ALL DIMENSIONS TO BE VERIFIED ON SITE. THIS DRAWING IS FOR COSTING PURPOSES ONLY AND IS NOT FOR CONSTRUCTION.

DATE	REV	DETAILS
27.01.19	P2	PLANNING ISSUE

PLANNING

PROJECT
EASTERN GREEN
& KENTHURST PRE-SCHOOL
COVENTRY

CLIENT



PROJECT NO.
1809
SCALE
1:1250 & 500@A3

TITLE
PROPOSED
SITE PLAN

DWG NO.
001

REVISION
P1

Do not scale off this drawing. Use figured dimensions only. Verify all dimensions on site. Any discrepancies shall be brought to the attention of the Architect.