



SIDE ELEVATION

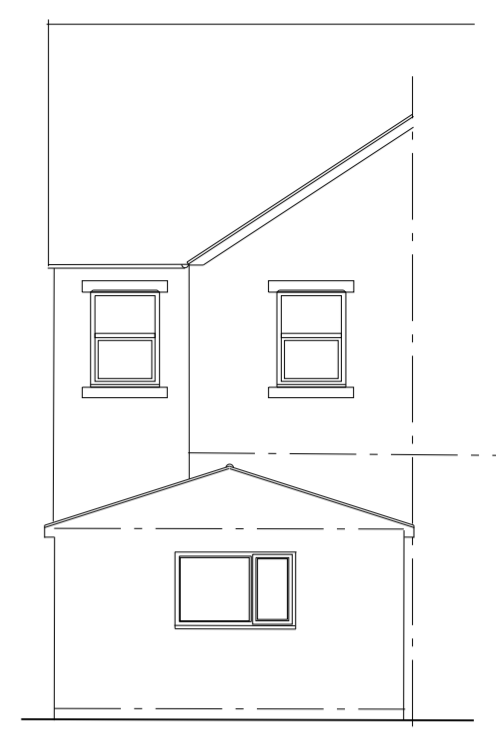


REAR ELEVATION

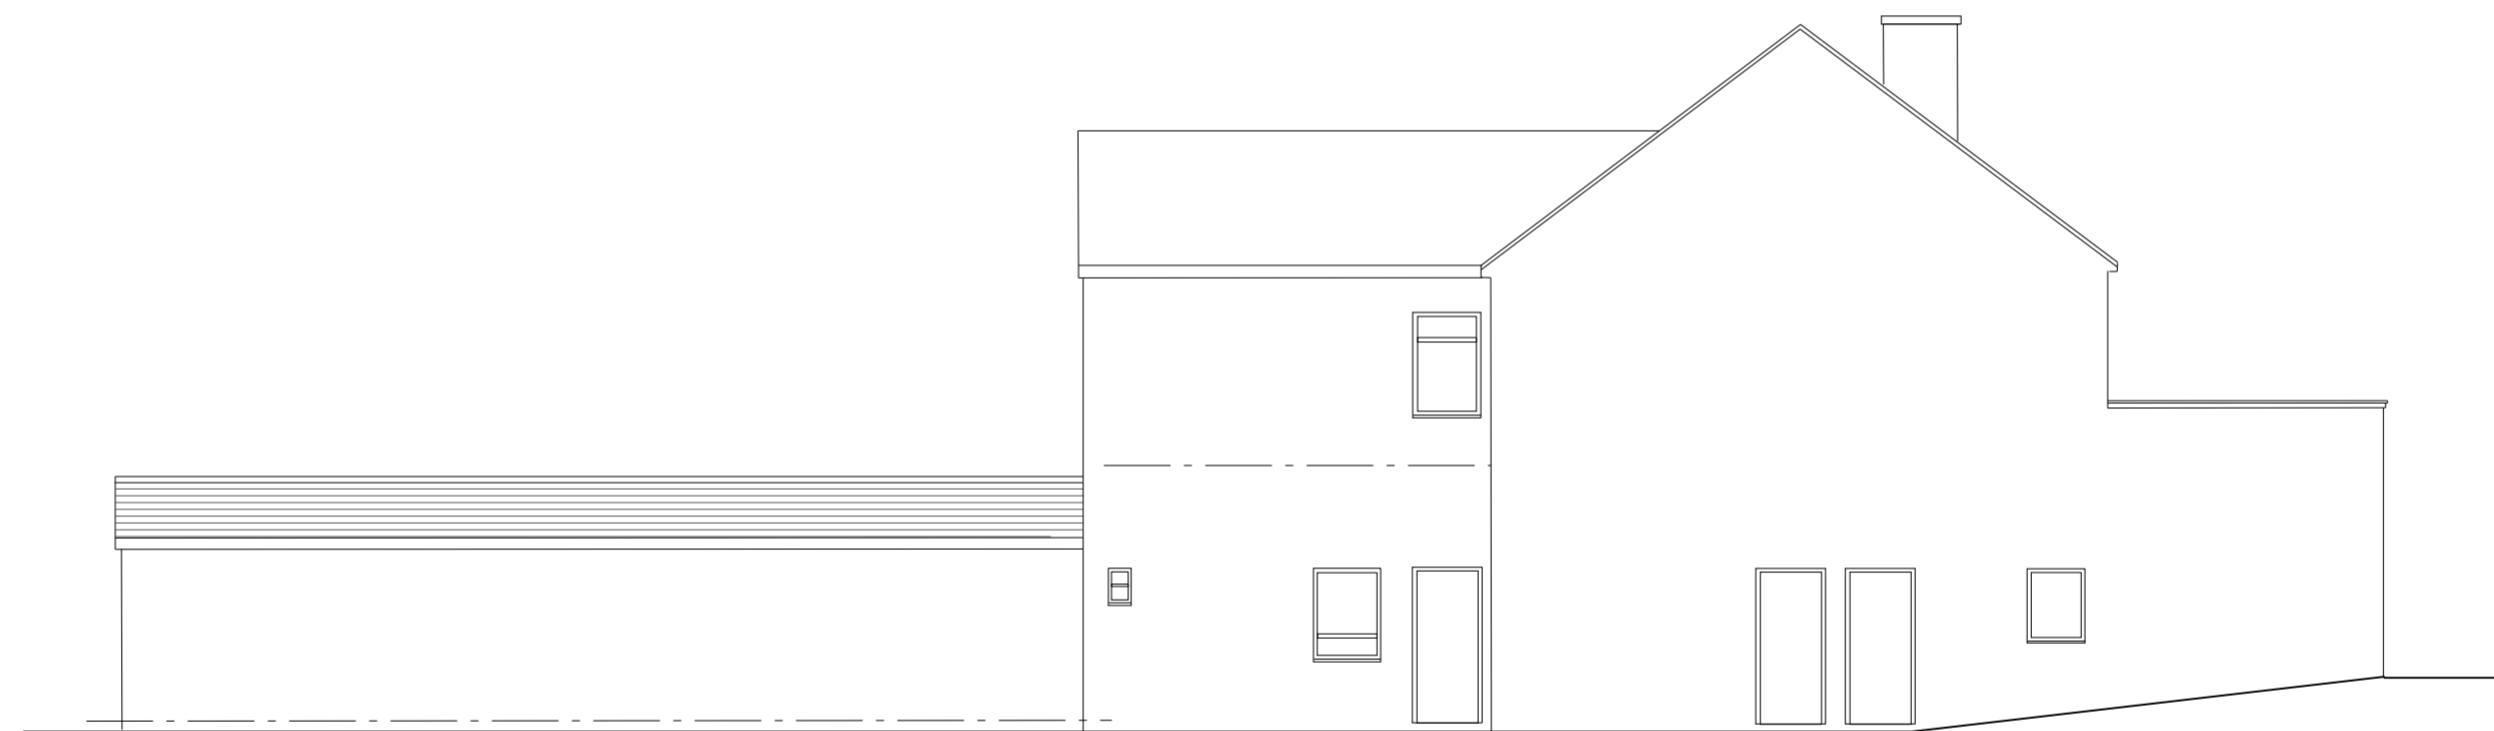


SIDE ELEVATION



FRONT ELEVATION

 


THE HELLBERG HARRIS PARTNERSHIP Ltd.
 Chartered Architects and Planning Consultants
 35 Exminster Road Coventry CV3 5NY
 Tel 024 7622 6055 design@hellbergharris.co.uk

Client MR F McHUGH
 Project 2 APARTMENTS 28 HOLBROOK LANE
 Dwg title PROPOSED PLAN AND ELEVATIONS

Scale 1/100 AT A2
 Date FEB 19
 Drawn AE
 Proj. No. 2018-209 Rev.

04

© The Hellberg Harris Partnership Ltd. 2019. All legal rights reserved. No part of this dwg may be reproduced in any form, material or electronic without the written consent of the copyright owner. This dwg should not be scaled. Contractors must verify all dimensions before commencing work.