


PLAN




FRONT ELEVATION




SIDE ELEVATION

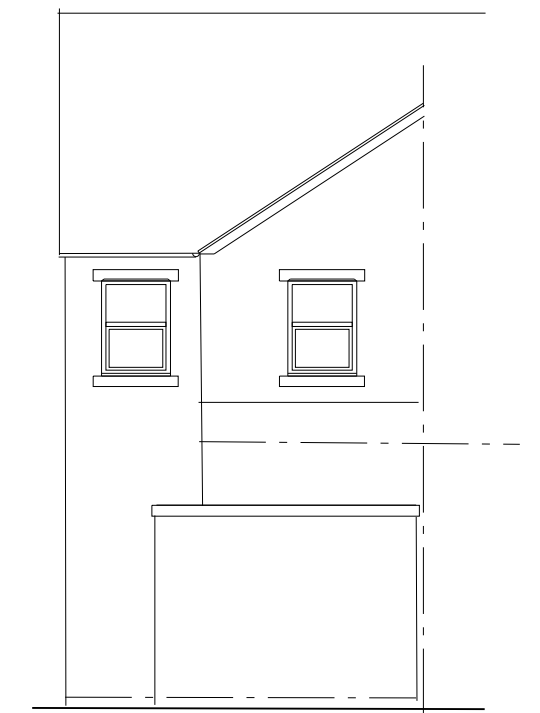

REAR ELEVATION

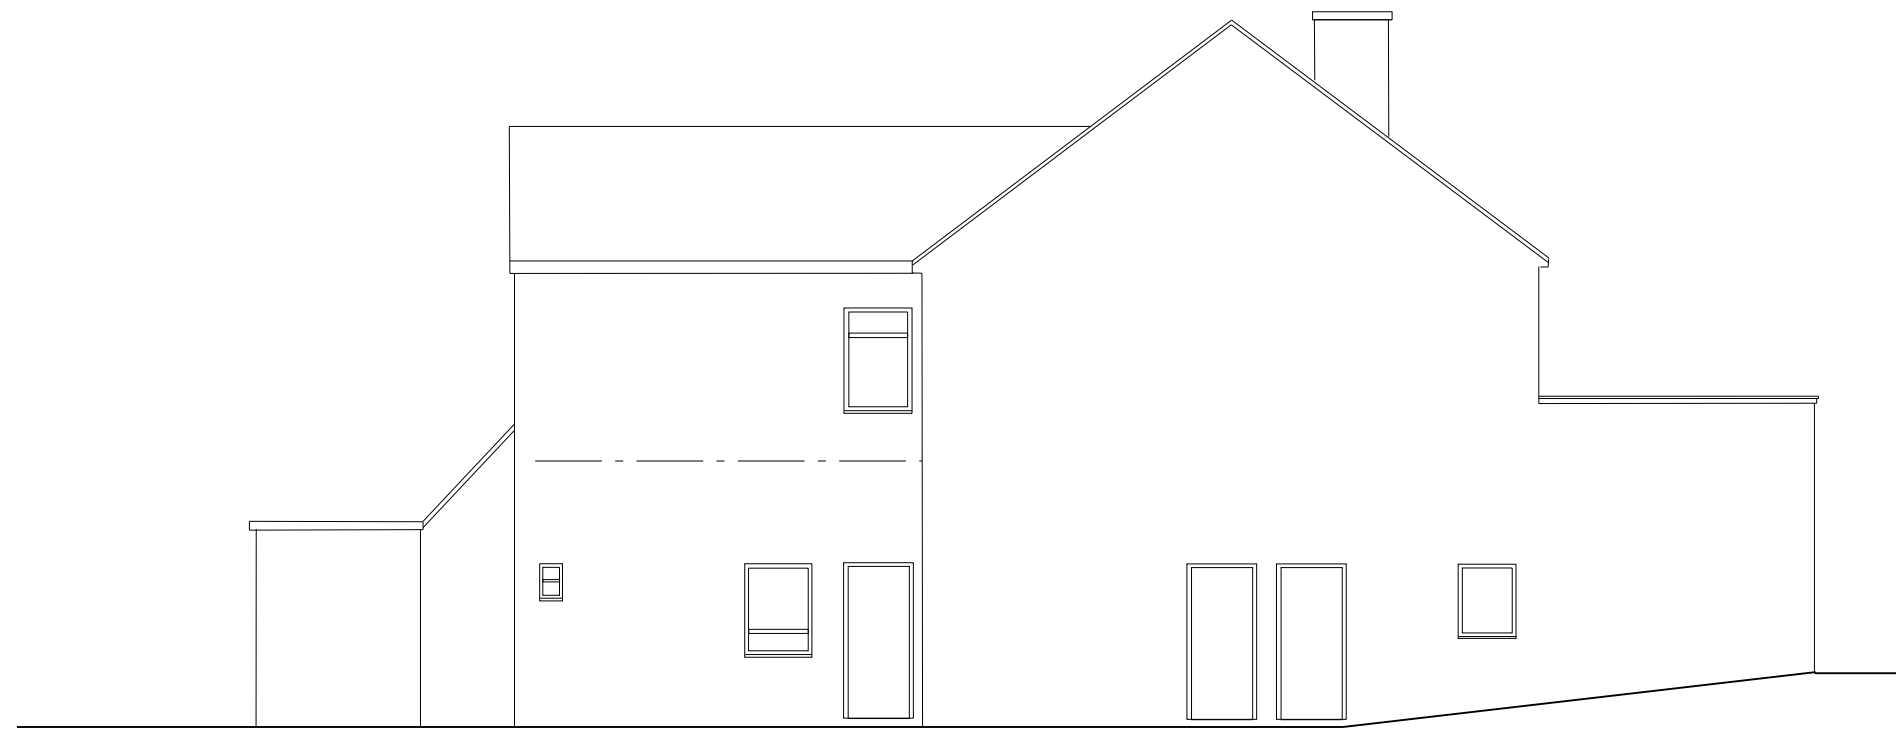

SIDE ELEVATION

 

THE HELLBERG HARRIS PARTNERSHIP Ltd.
 Chartered Architects and Planning Consultants
 35 Exminster Road
 Coventry CV3 5NY
 Tel 024 7622 6055
 design@hellbergharris.co.uk

Client MR F McHUGH
 Project 2 APARTMENTS
 28 HOLBROOK LANE
 Dwg title EXISTING PLAN AND ELEVATIONS

Scale 1/100 AT A2
 Date FEB 19
 Drawn AE
 Proj. No. 2018-209 Rev.

03

© The Hellberg Harris Partnership Ltd. 2019. All legal rights reserved. No part of this drawing may be reproduced in any form, material or electronic without the written consent of the copyright owner. This drawing should not be scaled. Contractors must verify all dimensions before commencing work.