



key plan


POLYESTER POWDER COATED ALUMINIUM INSULATED PANEL COMPLETE WITH ROLLER SHUTTER TO FRONT ELEVATION. COLOUR OF UNIT TBC

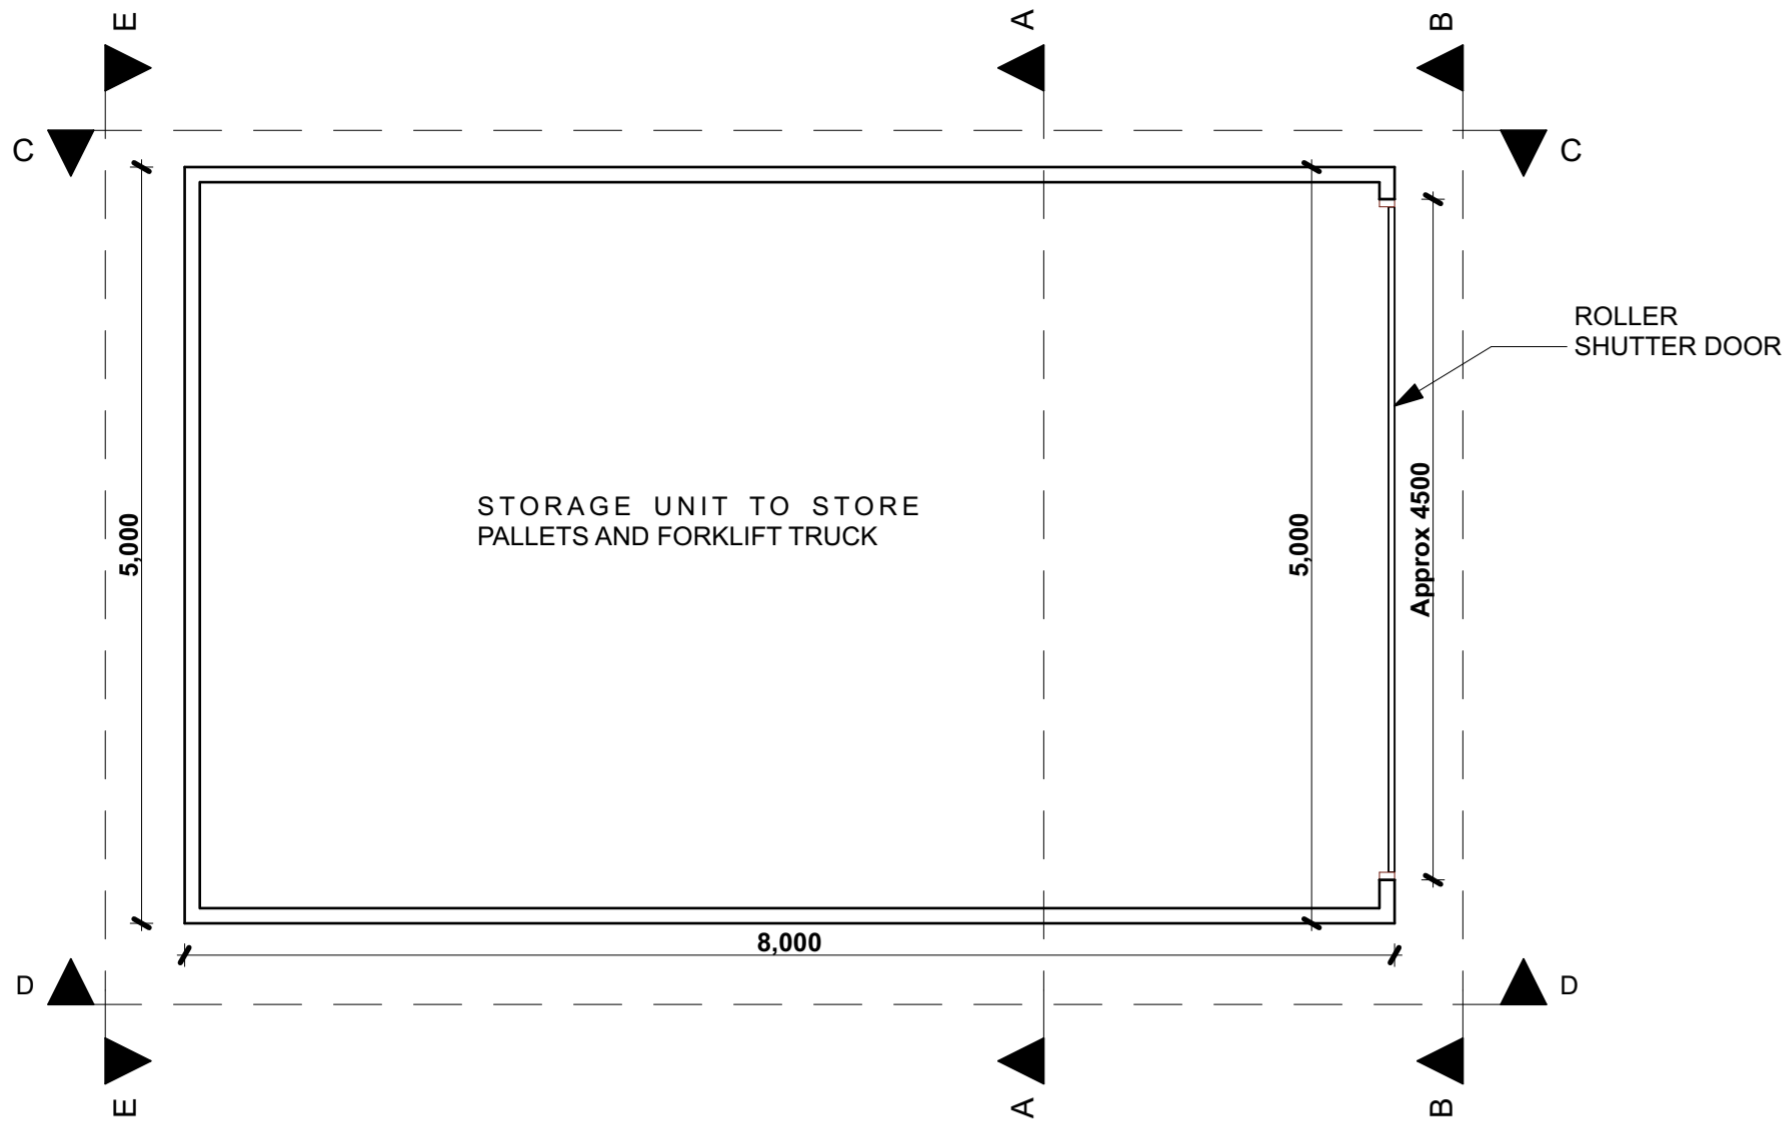


PLAN 1:50

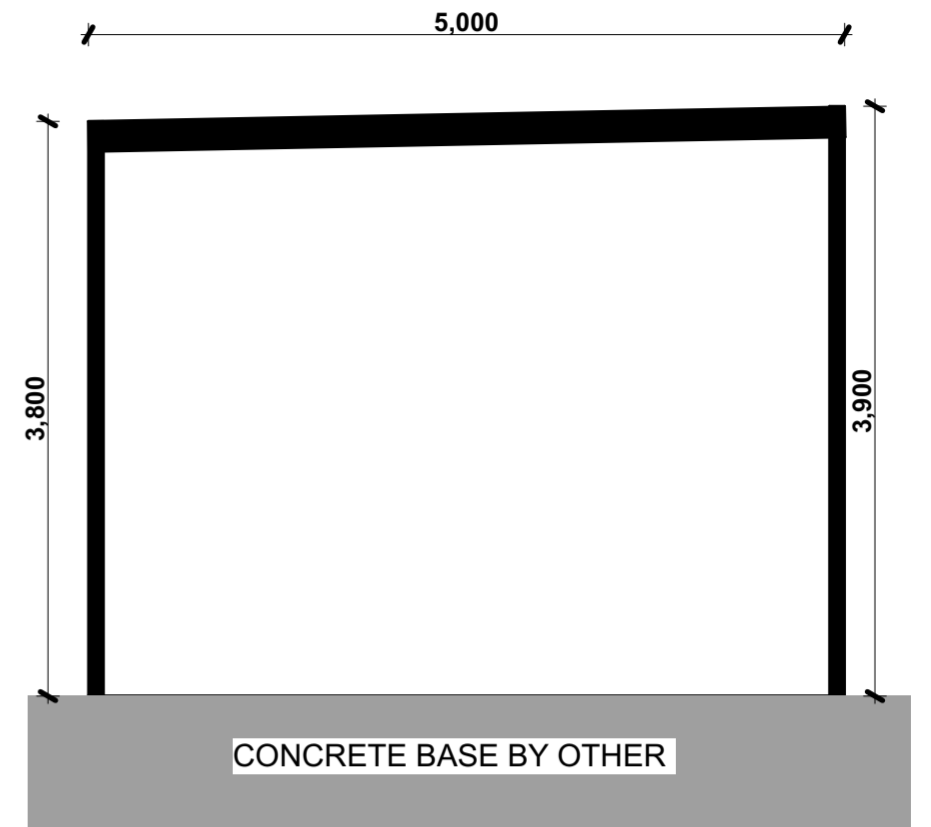


SECTION A:A 1:50

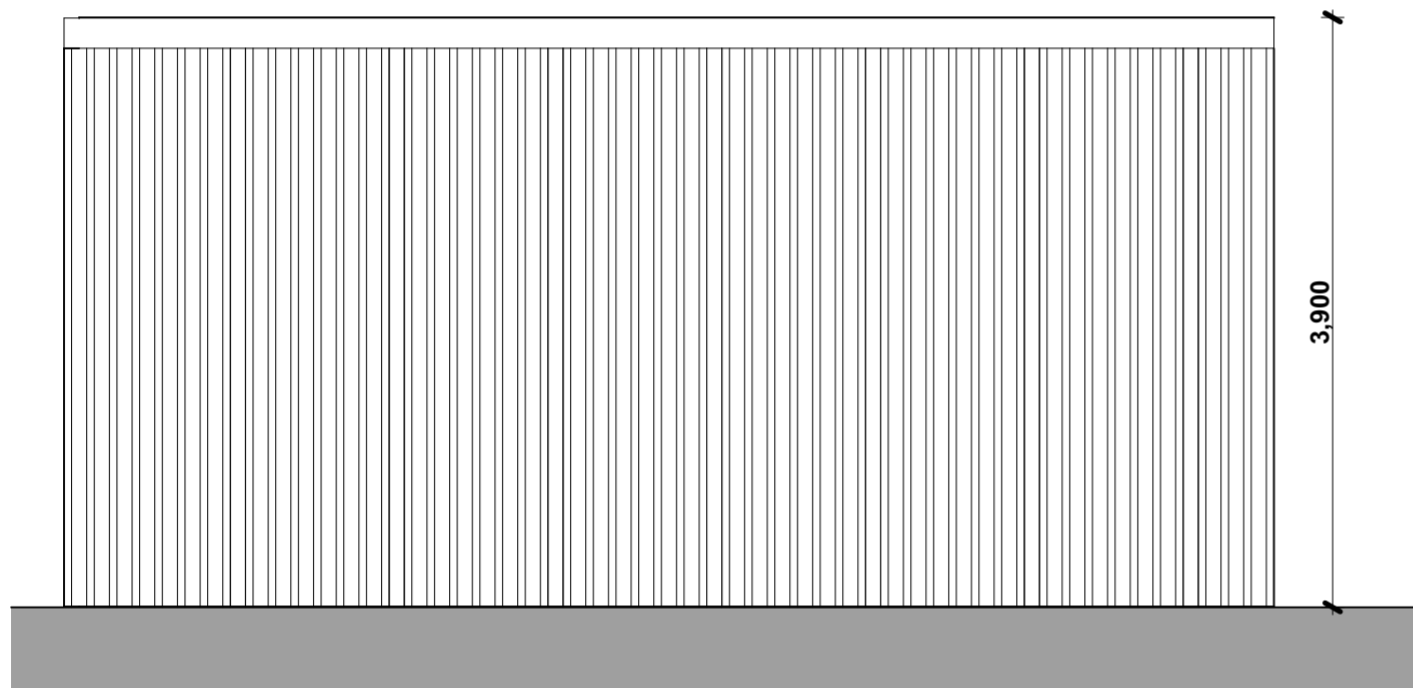

ELEVATION C:C AND D:D 1:50

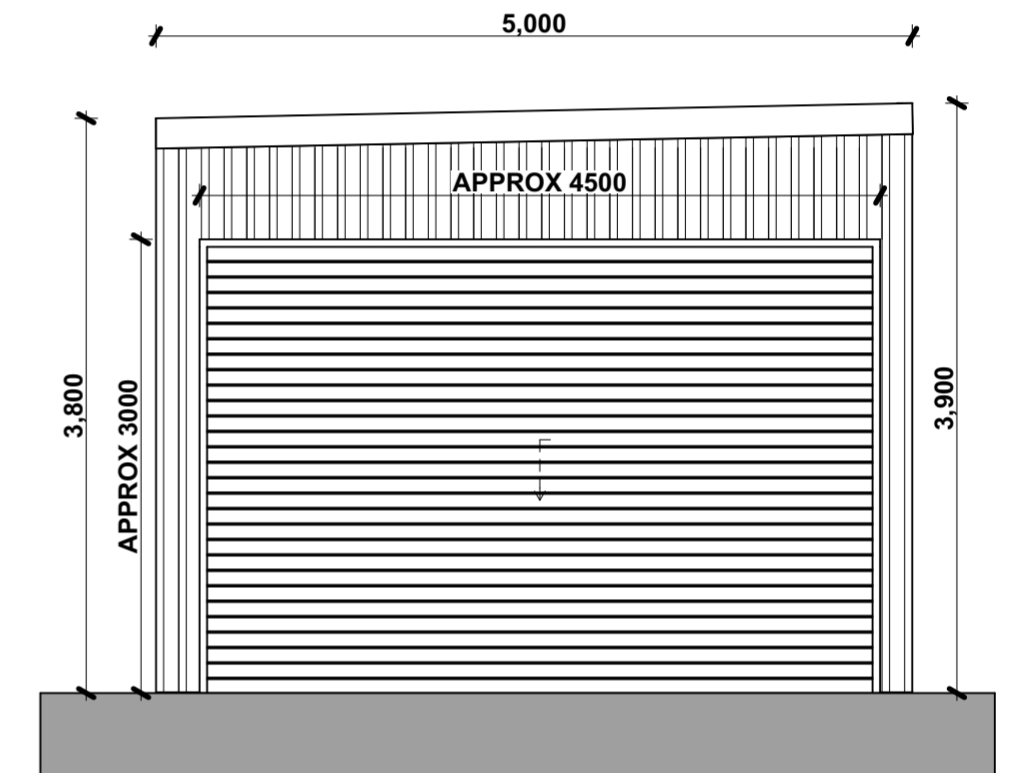

ELEVATION B:B 1:50

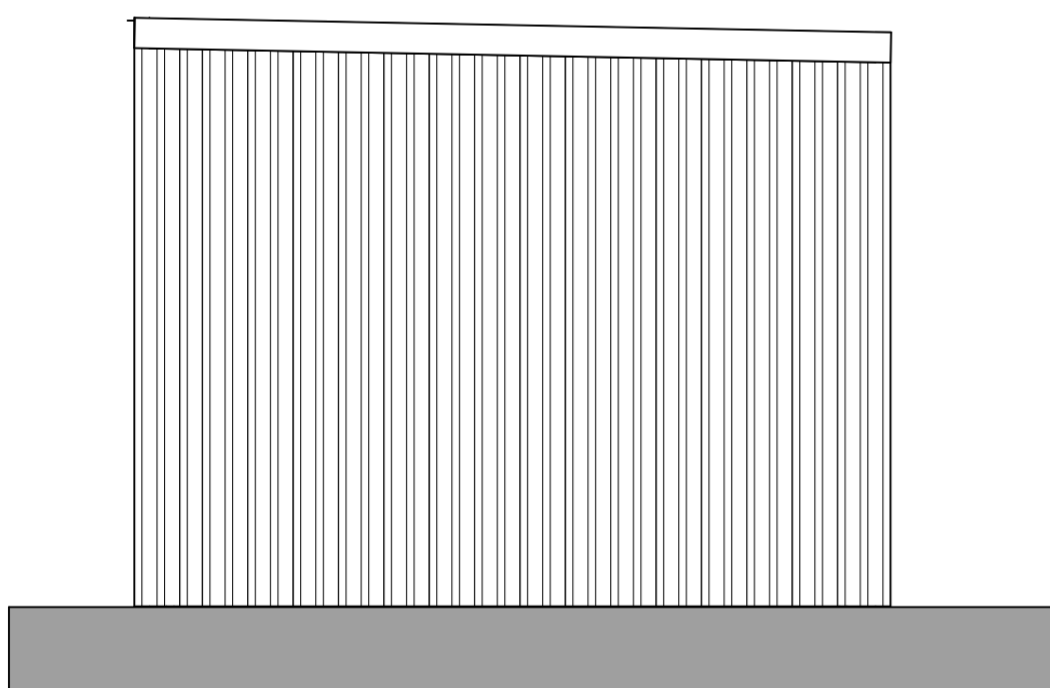

ELEVATION E:E 1:50



PROPOSED EXAMPLE OF STORAGE CONTAINER: COLOUR TBC

PL0	Issued for planning approval	RS	MD	15.02.19
rev	description	drawn	checked	date

Bond Bryan Architects



PRELIMINARY

The Church Studio Springvale Road Sheffield S10 1LP

t +44(0)114 266 2040 w www.bondbryan.com
f +44(0)114 268 7021 tw @bondbryan
e projectemail@bondbryan.co.uk

**West Midlands Fire Service
Radford Road
Coventry Fire House**

West Midlands Fire and Rescue Authority

PROPOSED GA PLAN STORAGE UNIT

bba project ref	scale(s)	original paper size
18-198	1:50, 1:1.65	A1

name :	
project	originator zone level type role number

CFH - BBA - ZZ - ZZ - DR - A - 02014

status : suitability description :

D5 ISSUED FOR INFORMATION

revision : revision description :

PL0 PLANNING

This document is © Bond Bryan Architects Ltd. If in doubt ASK. Drawing measurements shall not be obtained by scaling. Verify all dimensions prior to construction. Immediately report any discrepancies on this document to the Architect. This document shall be read in conjunction with associated models, specifications and related consultant's documents.