


Ground Floor Plan

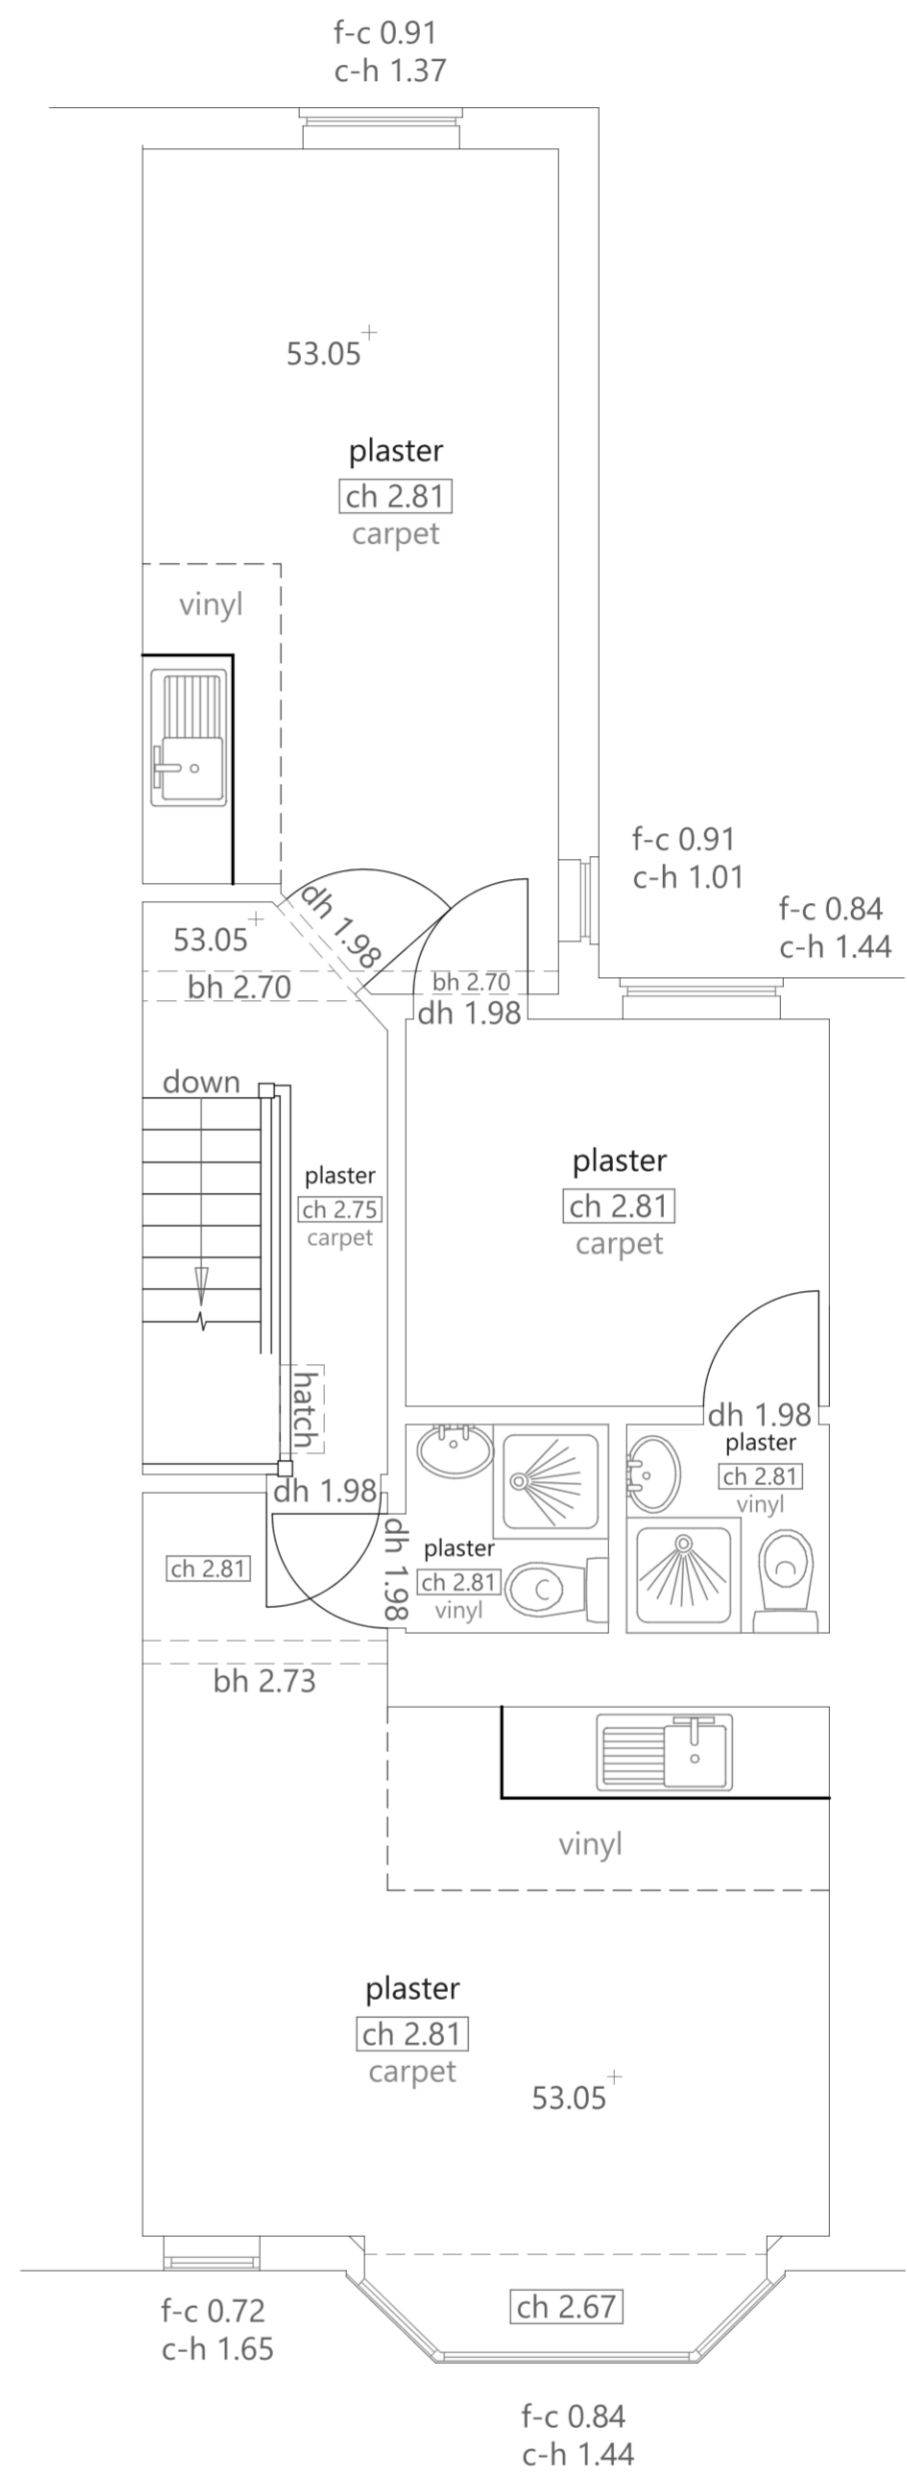

First Floor Plan

DRAWING TITLE	Existing Plans	CLIENT	Key Asset Investment Ltd	ISSUE No.	Revision C
	ADDRESS	8 MINSTER ROAD COVENTRY CV1 3AF	DRAWING No.	002	SCALE
			DATE	26.02.2019	