



Front Elevation

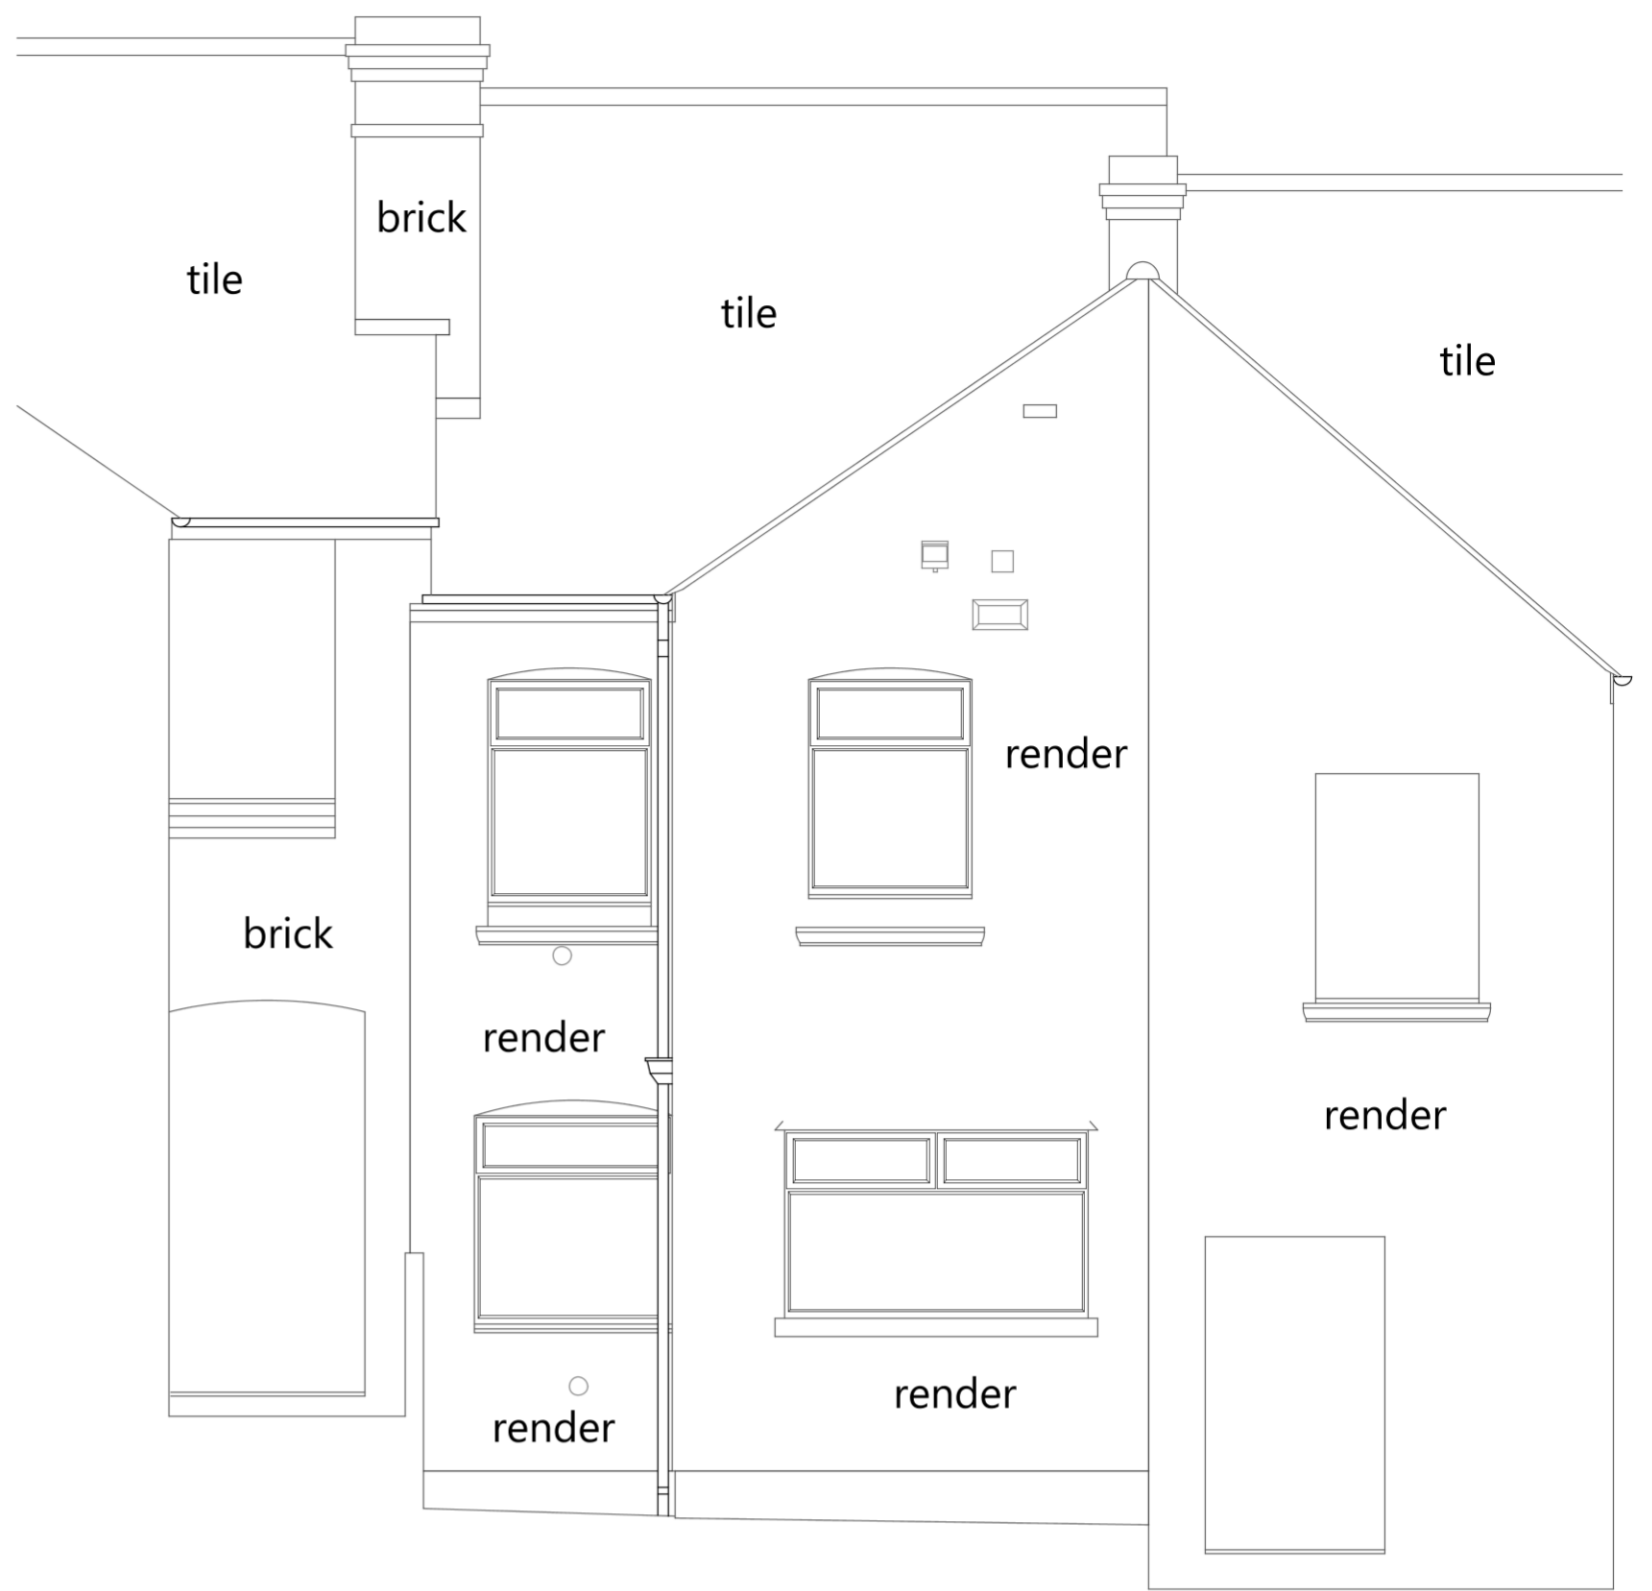

Rear Elevation

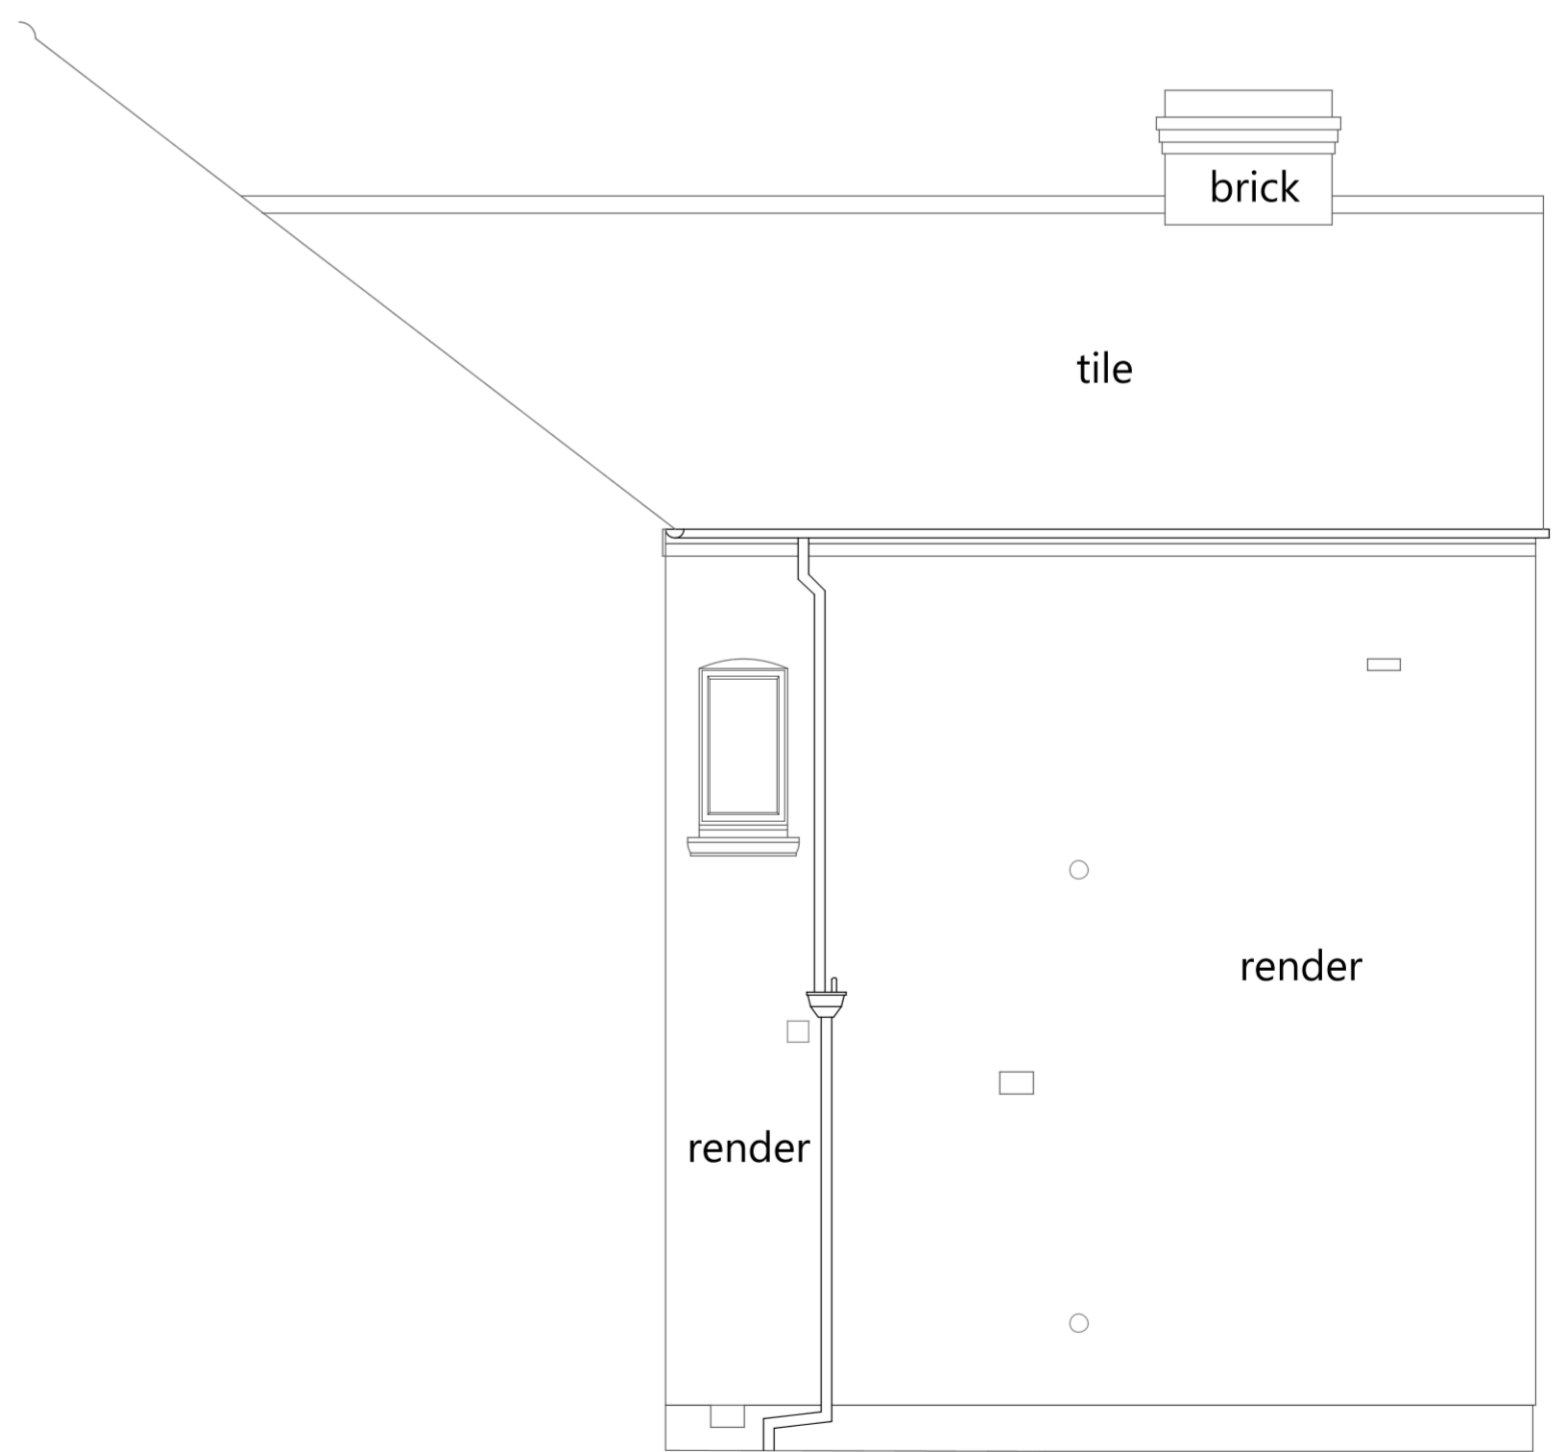

Side Elevation

DRAWING TITLE	Existing Elevations	CLIENT	Key Asset Investment Ltd	ISSUE No.	Revision C
	ADDRESS	8 MINSTER ROAD COVENTRY CV1 3AF	DRAWING No.	003	SCALE
			DATE	26.02.2019	