


Do not scale from this drawing. All dimensions, levels and such like are to be checked on site by the Contractor prior to preparation of shop drawings / commencement of work on site.

This drawing is to be read in conjunction with all relevant Consultant's and / or Specialist's drawings / documents, and any discrepancies or variations are to be notified to Jones Melling Ltd. before the affected work commences.

This drawing and the copyrights and patents therein are the property of Jones Melling Ltd. and may not be used or reproduced without consent.

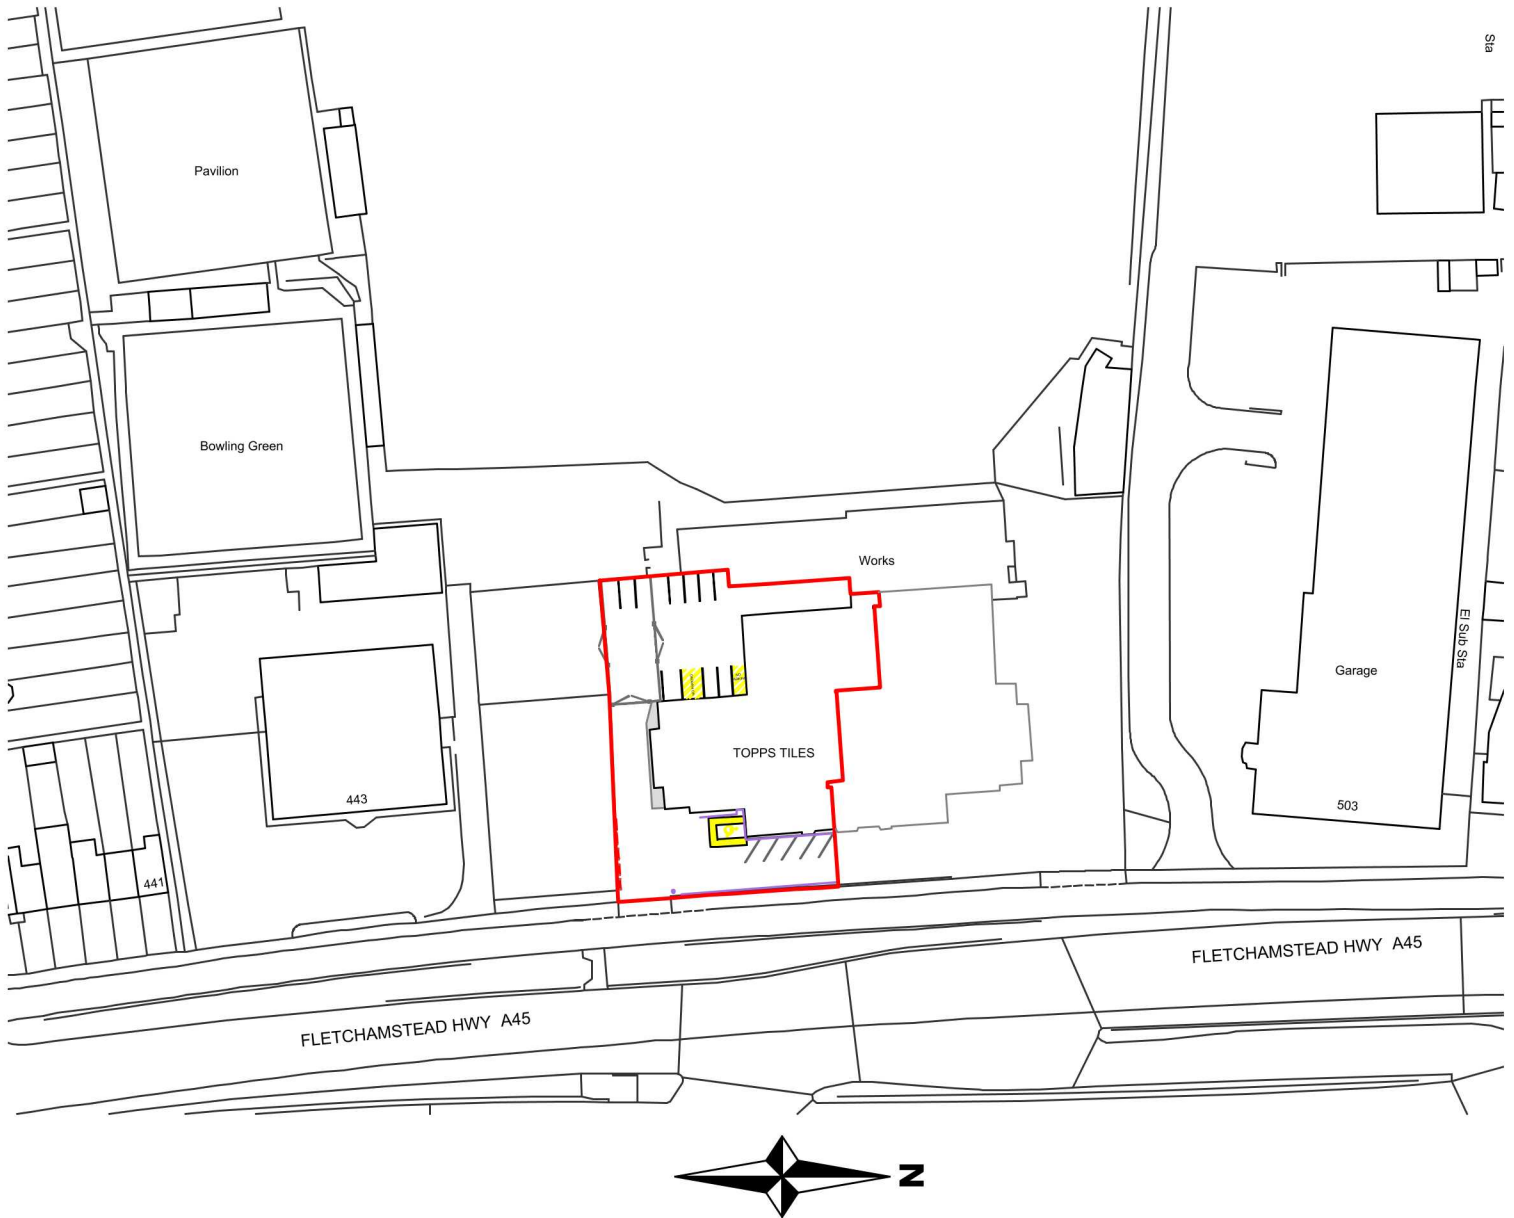

Revision	Description	Date
A	North Location added to the drawing	27/02/19

Client Topps Tiles	Project Measured Survey
Address Fletchamstead Highway, Tile Hill, Coventry	Purpose of Issue Proposed Change of Use
Scale 1:1250 @ A3	Title Site Plan
Drawn By DS	Checked By GM
Job No. 19.3012	Date 19/02/18
Drawing No. 19.3012-OS	Revision A



JONES MELLING

Preston Office The Chambers 53 Guildhall Street Preston PR1 3NU	Cheshire Office 47 Watergate Row South Chester CH1 2LE	London Office 3 Rosemont Road Hampstead London NW3 6NG
---	--	--

T:01772 301 982 T:01244 637 741 T:02071 110 961
E: info@jonesmelling.co.uk W: www.jonesmelling.co.uk