



- Those not likely to be obvious to a competent contractor or other designers.
- Those of an unusual nature.
- Those likely to be difficult to manage effectively.

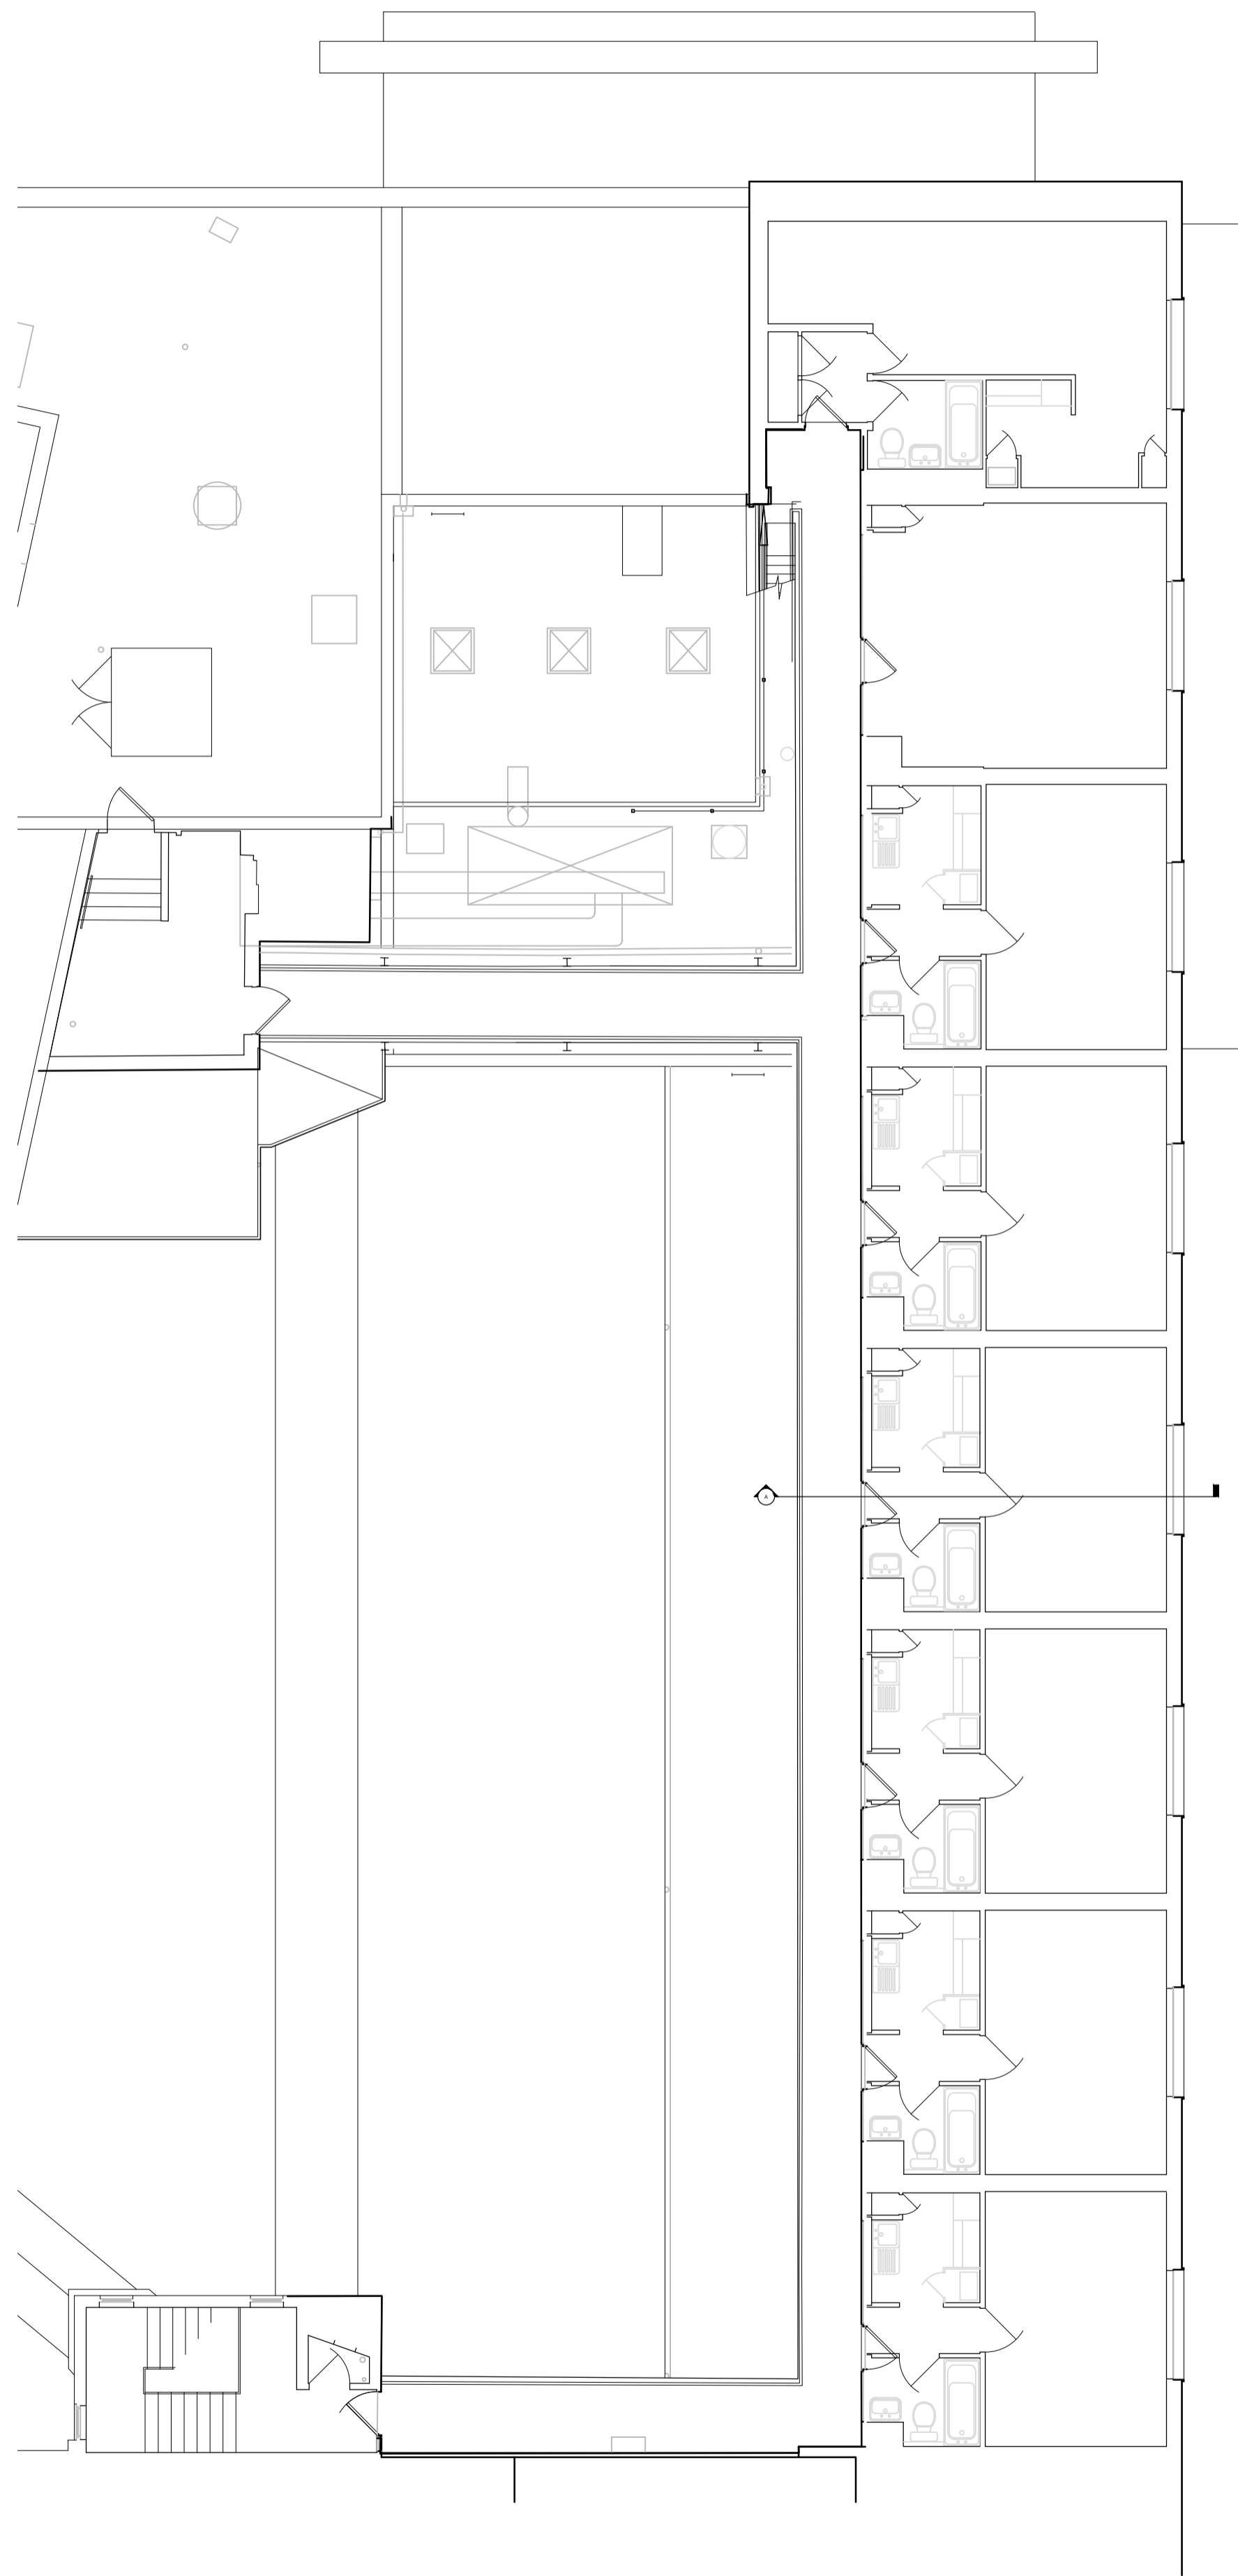


2 Third Floor Plan
1:100

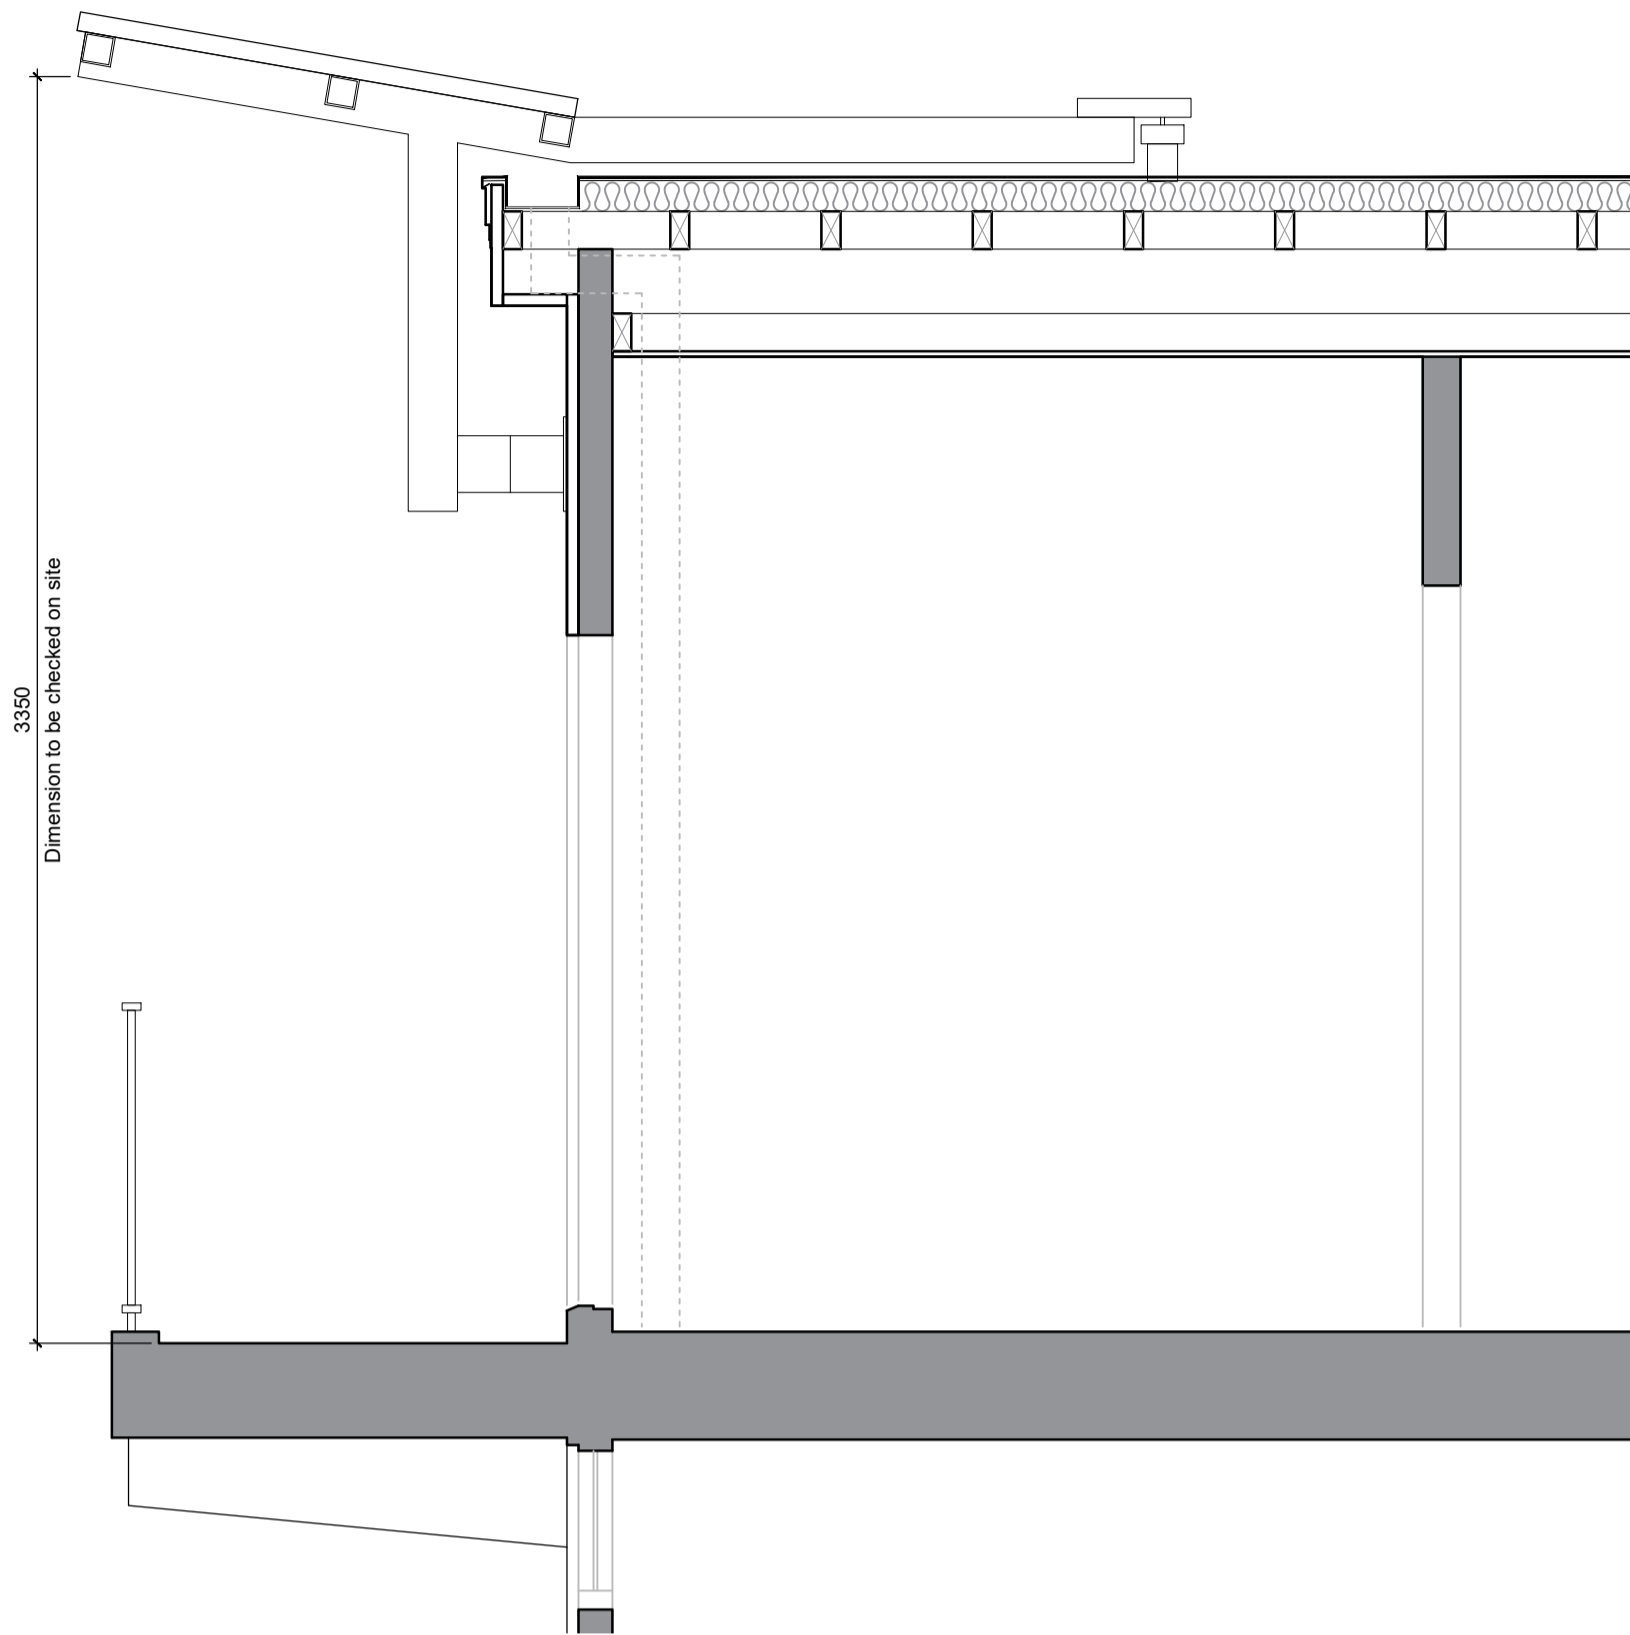

2 Section A
1:20



A. Walkway

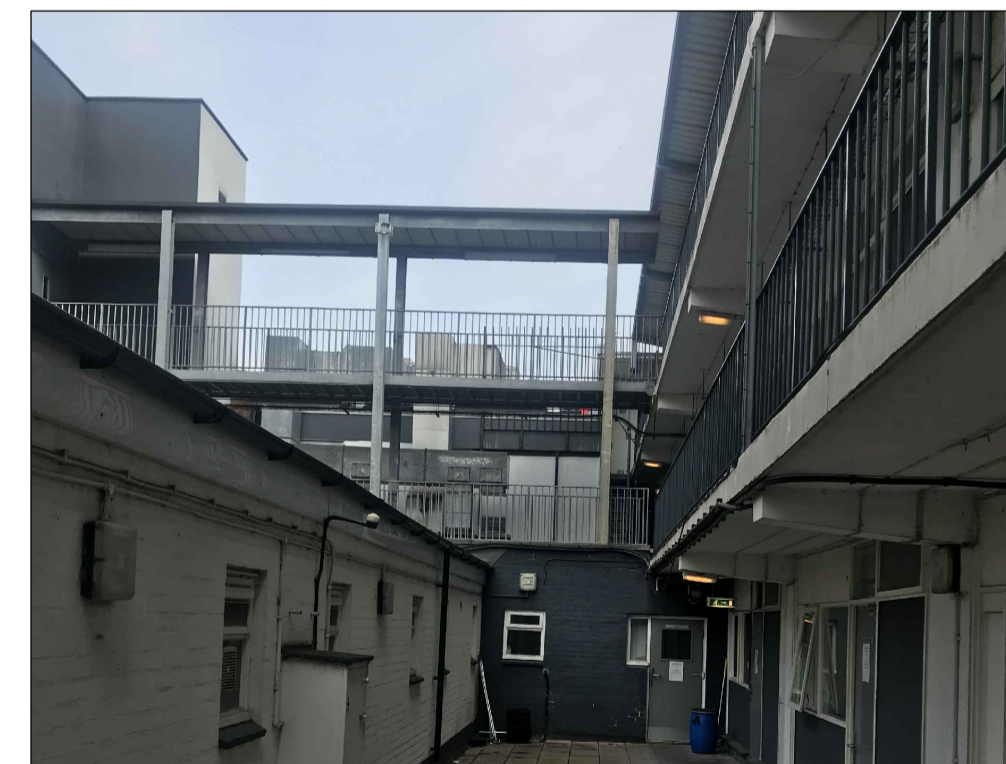

B. Connection bridge



C. Existing screen at lower level

-	08/02/19	Issued for Tender	RK
REV	DATE	NOTES	CHK
Client			

BELGRADE THEATRE COVENTRY

Project
BELGRADE THEATRE REDEVELOPMENT

Drawing Title
EXISTING
THIRD FLOOR

Drawn	Checked	Paper Size	Scale	Date
MM	RK	A1	1:100 / 1:20	FEB 2019
Project No.	Drawing No.	Revision		
18477	0204	-		

CORSTORPHINE + WRIGHT
ARCHITECTS
Warwick
London
Birmingham
Manchester
Newcastle