



- Those not likely to be obvious to a competent contractor or other designers.
- Those of an unusual nature.
- Those likely to be difficult to manage effectively.

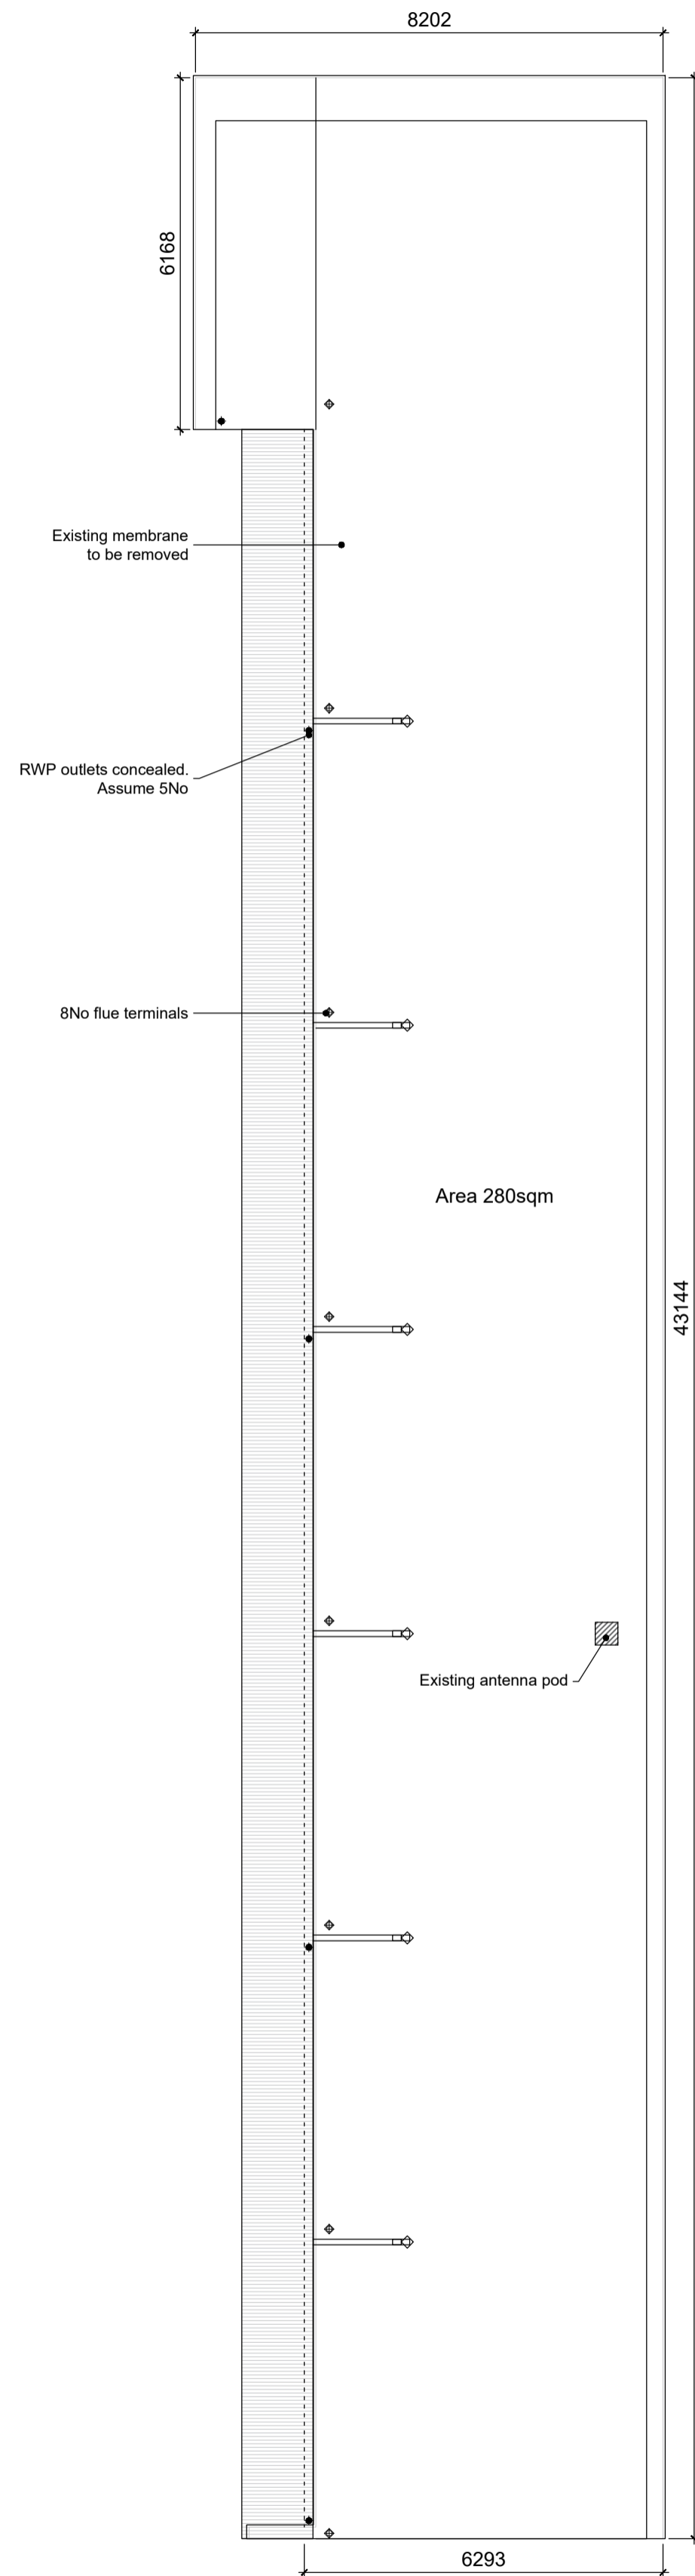

Existing roof plan
1:100

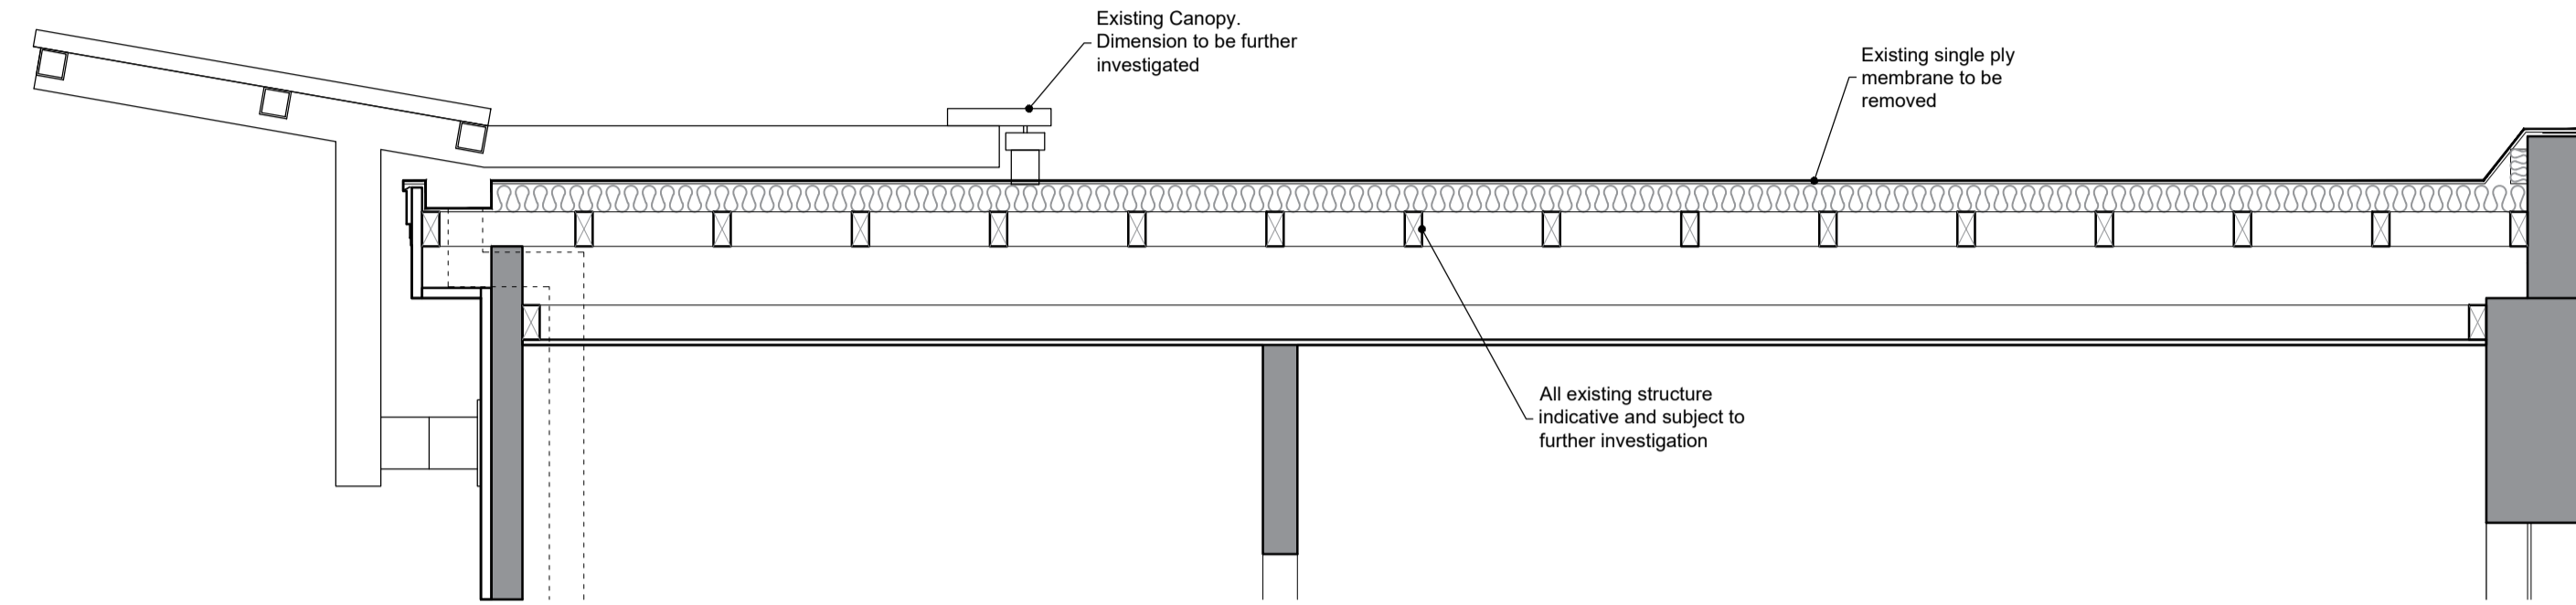

2 Existing roof section
1:25



3 Canopy elevation



4 Canopy support detail



5 Canopy Side Elevation



6 Roof Terrace



7 Antenna pod

C	18/02/19	Issued for Planning	RK
B	08/02/19	Issued for Tender	RK
A	01/02/19	Issued for cost plan	RK
-	25/01/19	First Issue	MM

REV	DATE	NOTES	CHK
Client			

BELGRADE THEATRE COVENTRY

Project
BELGRADE THEATRE REDEVELOPMENT

Drawing Title
EXISTING ROOF PLAN AND SECTION

Drawn	Checked	Paper Size	Scale	Date	
MM	RK	A1	1:100 - 1:25	JAN 2019	
Project No.	18477	Drawing No.	0205	Revision	C

CORSTORPHINE + WRIGHT ARCHITECTS
Warwick
London
Birmingham
Manchester
Newcastle