






FRONT ELEVATION

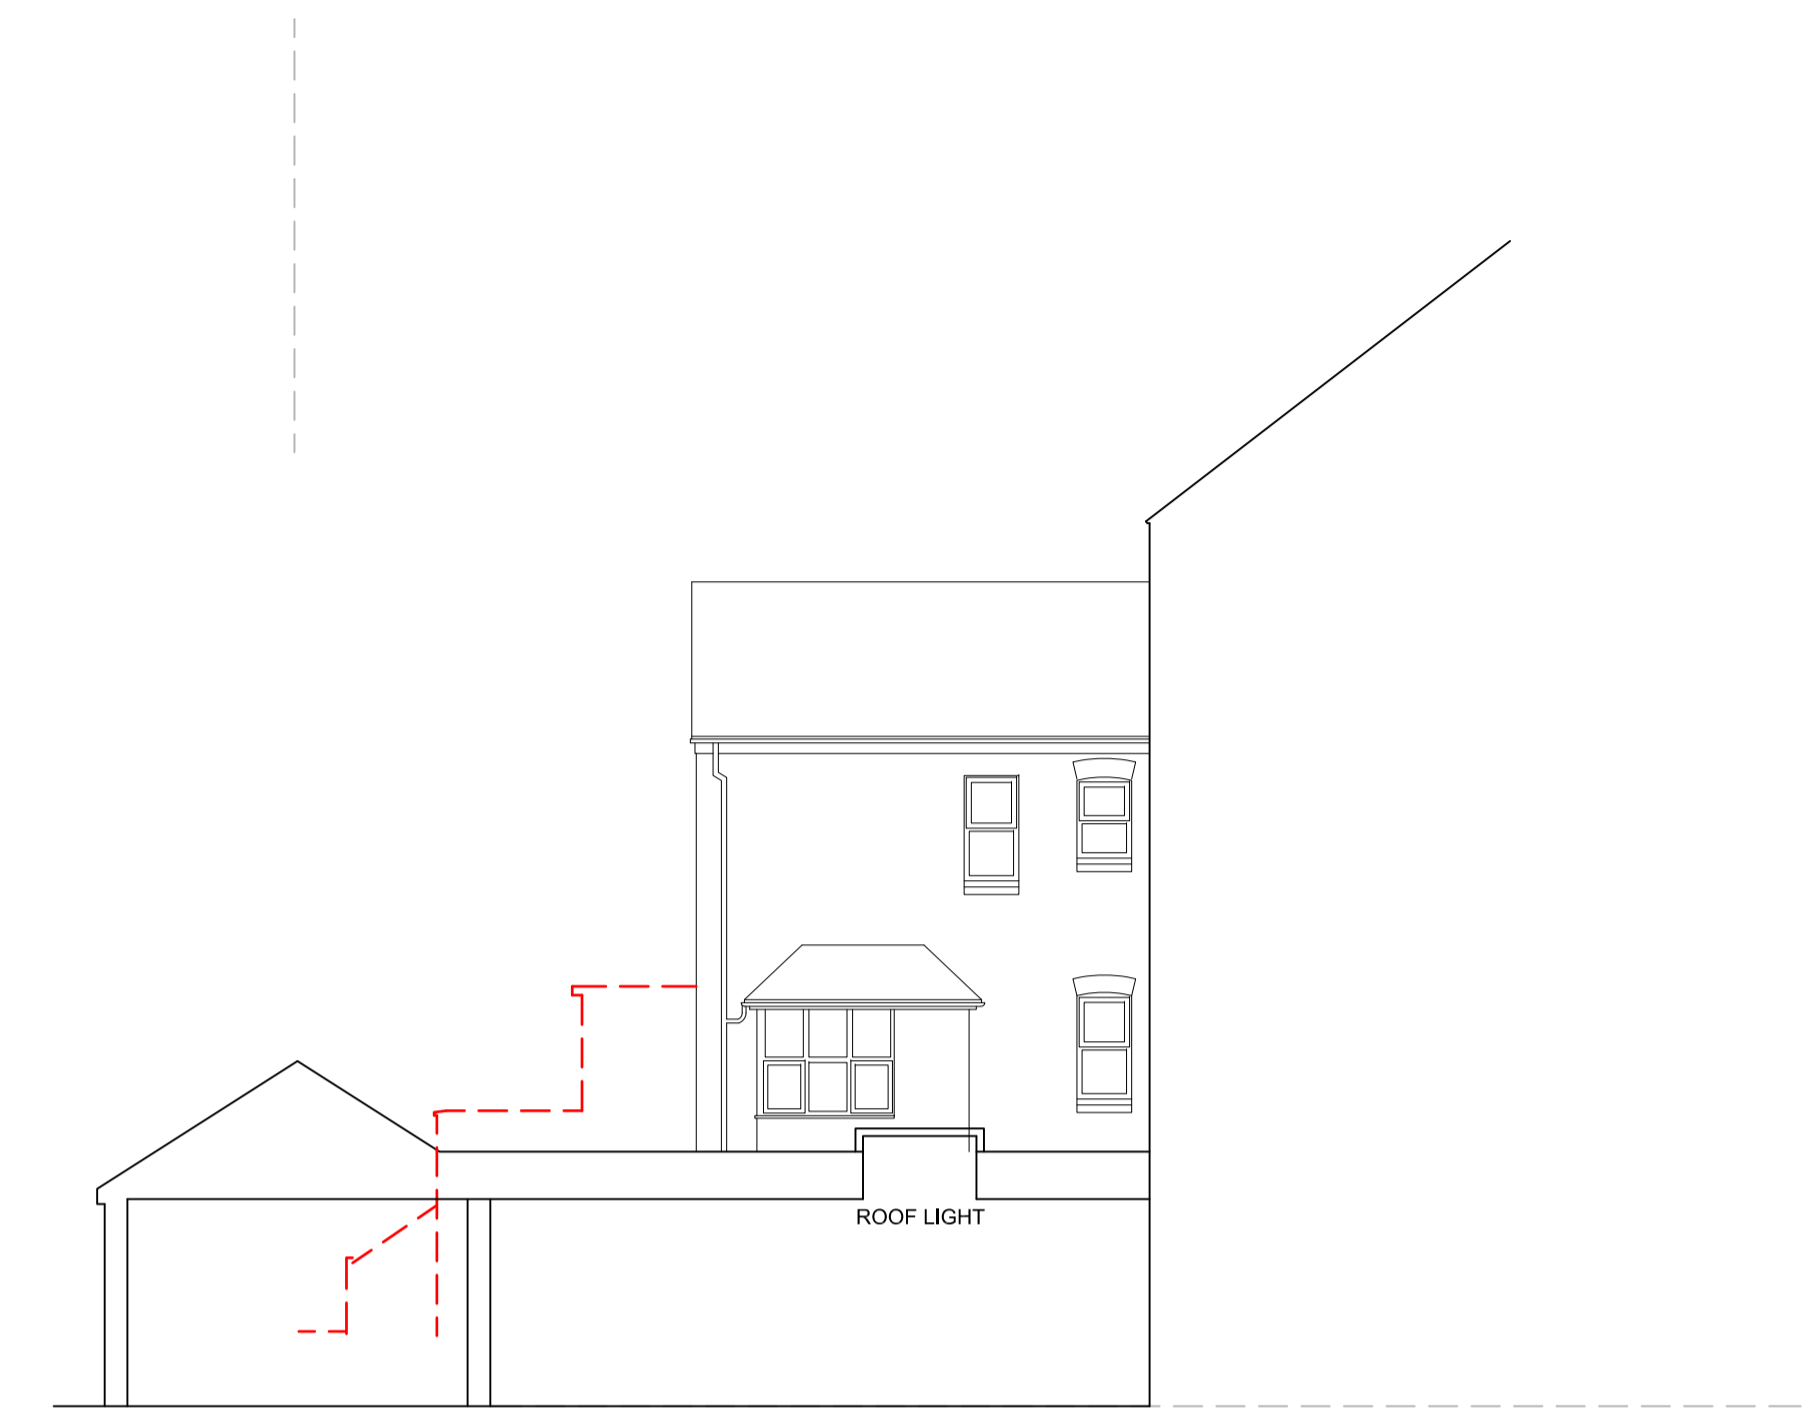

SIDE ELEVATION

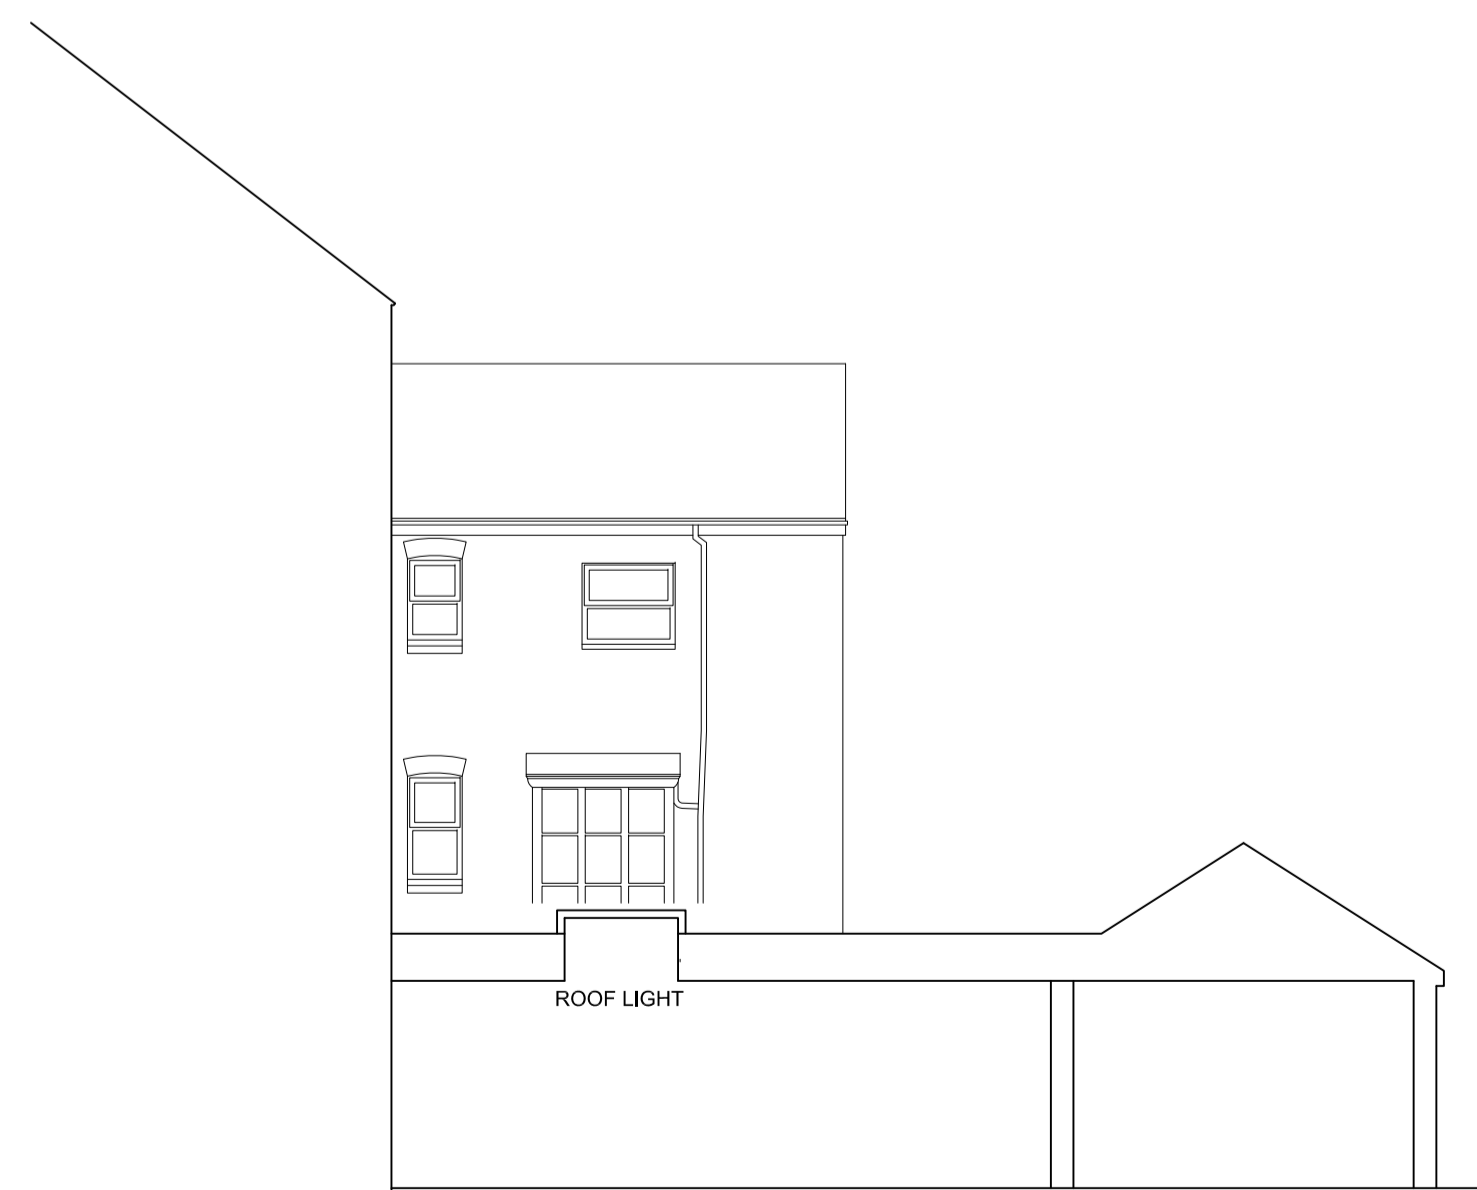

SIDE ELEVATION

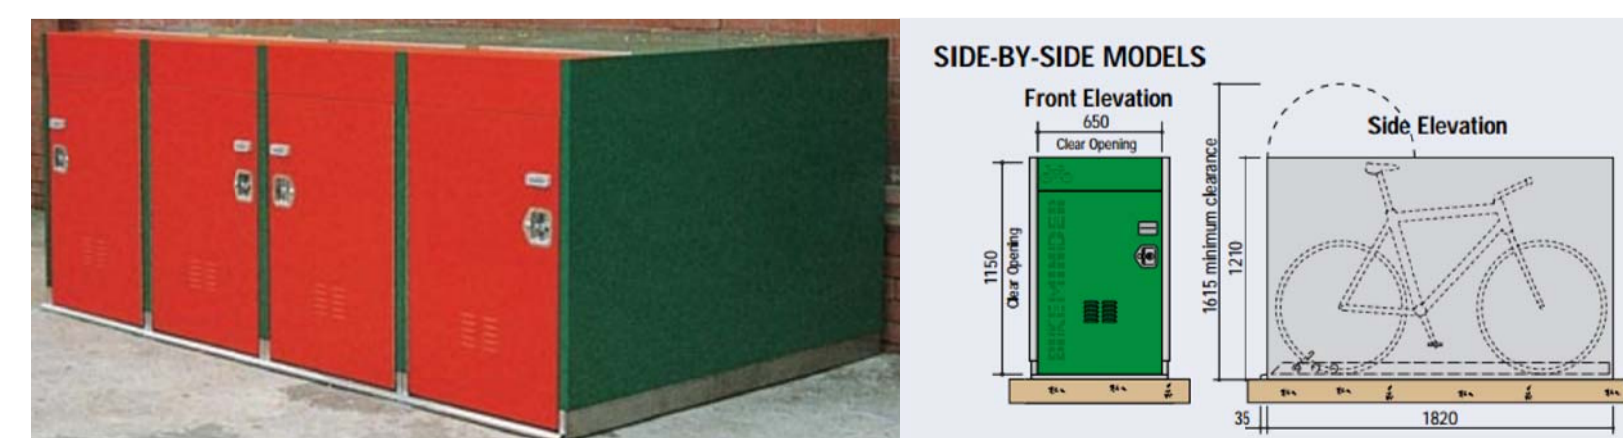

DETAILS OF BIKEMINDER CYCLE LOCKERS<sup>TM</sup>

10No BIKEMINDER CYCLE  
 LOCKERS total sizes = 5980mm  
 (w) x 1855mm(l) x 1210mm (h)

**Hillman design ltd**  
**Chartered Architects**

24 Crichton Road  
 Carshalton Beeches  
 Surrey, SM5 3LS  
 t:(020) 8715 5584  
 f:(020) 8715 8134  
 mail@hillmandesign.co.uk

PROJECT  
 PROPOSED DEVELOPMENT AT  
 18-24 LOWER HOLLYHEAD ROAD,  
 COVENTRY, CV1 3AU  
 DRAWING  
 PROPOSED FRONT & SIDE ELEVATIONS

SCALE 1:100 DATE Oct 18  
 DRAWING NO LHR/124 REVISION