




FIRST FLOOR

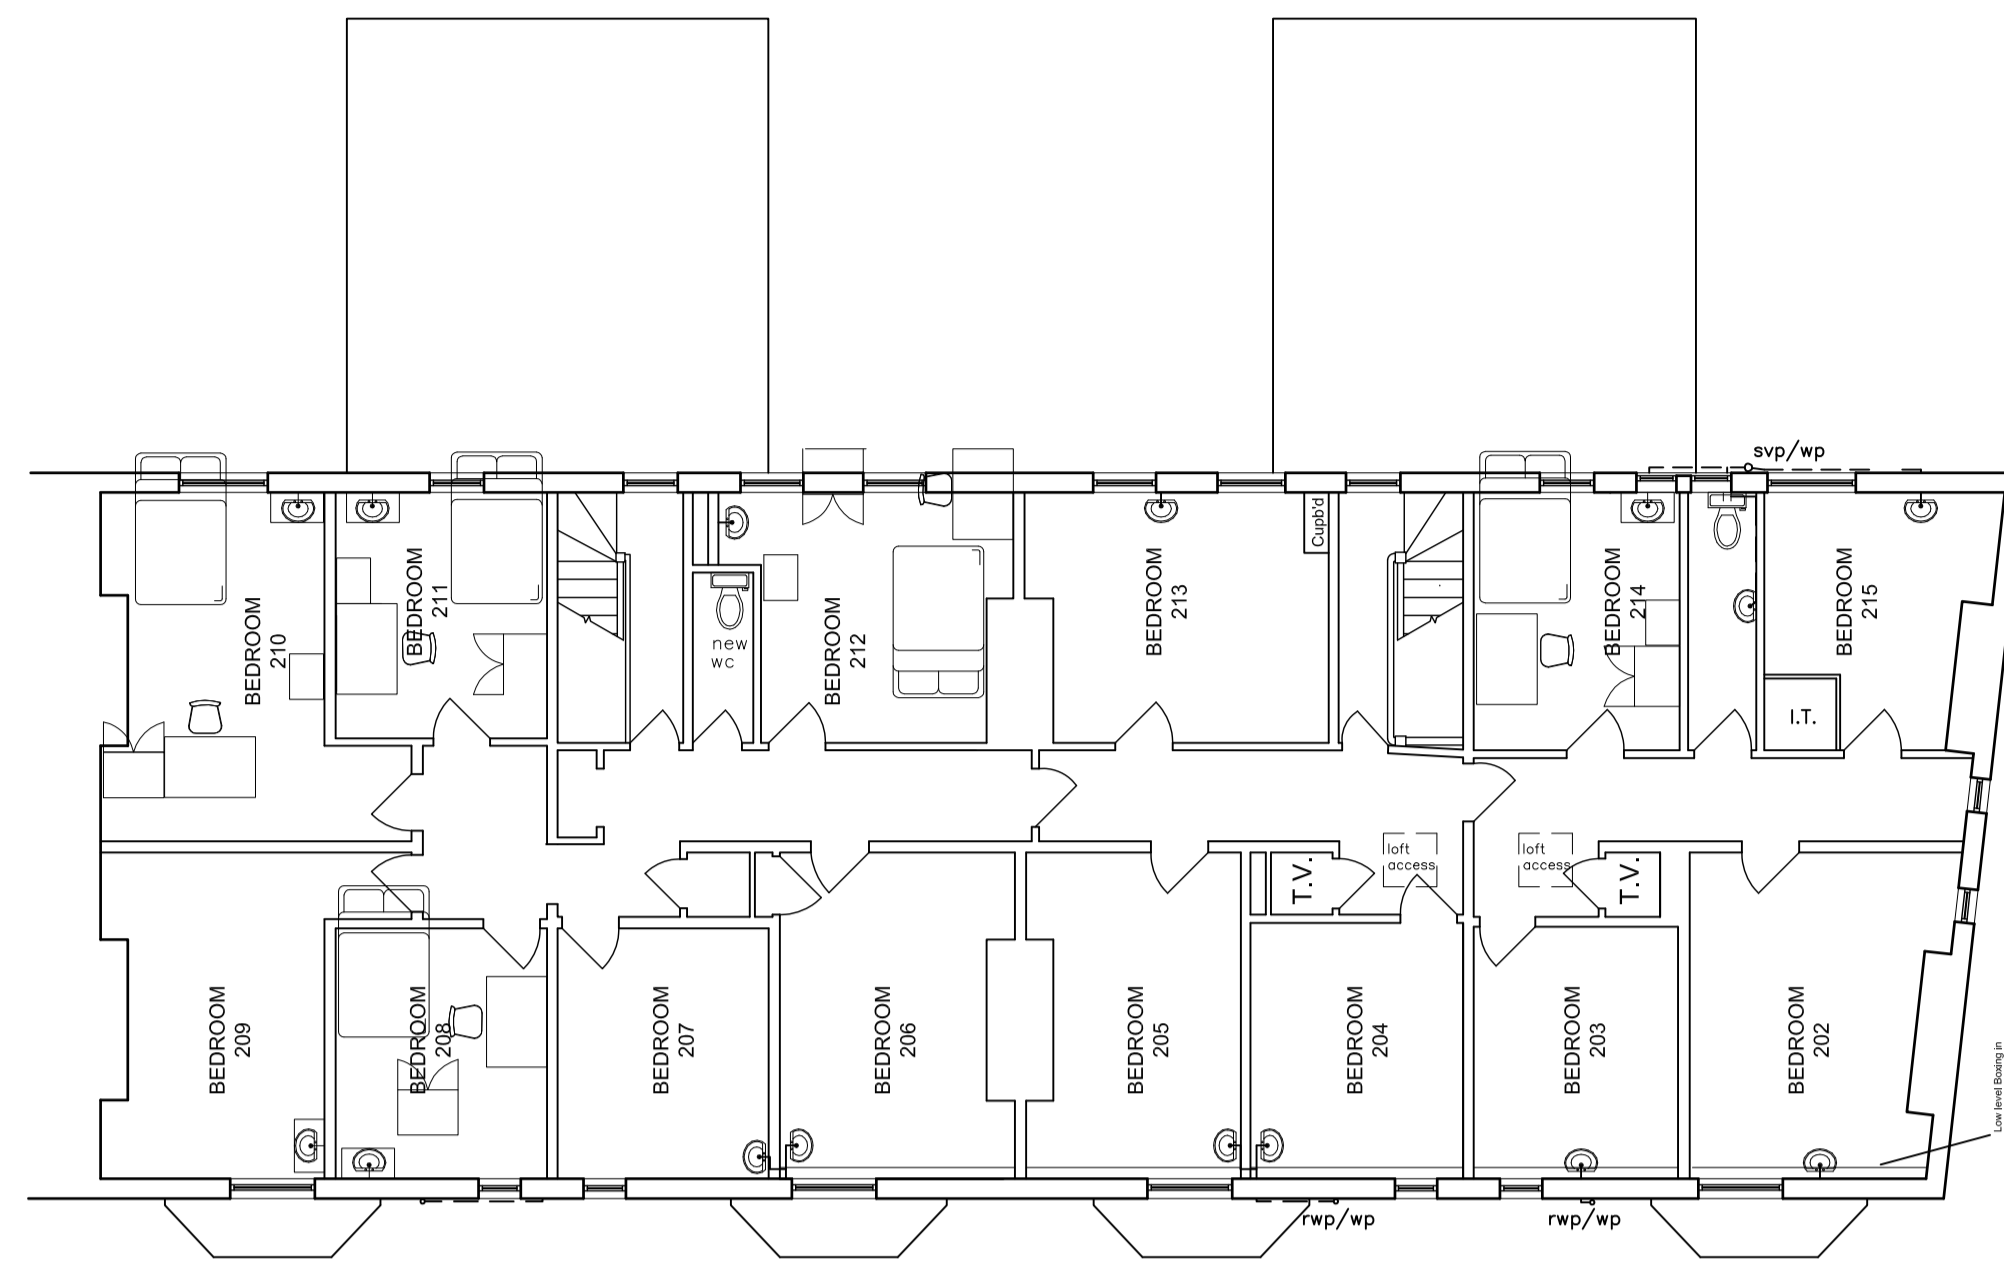

SECOND FLOOR

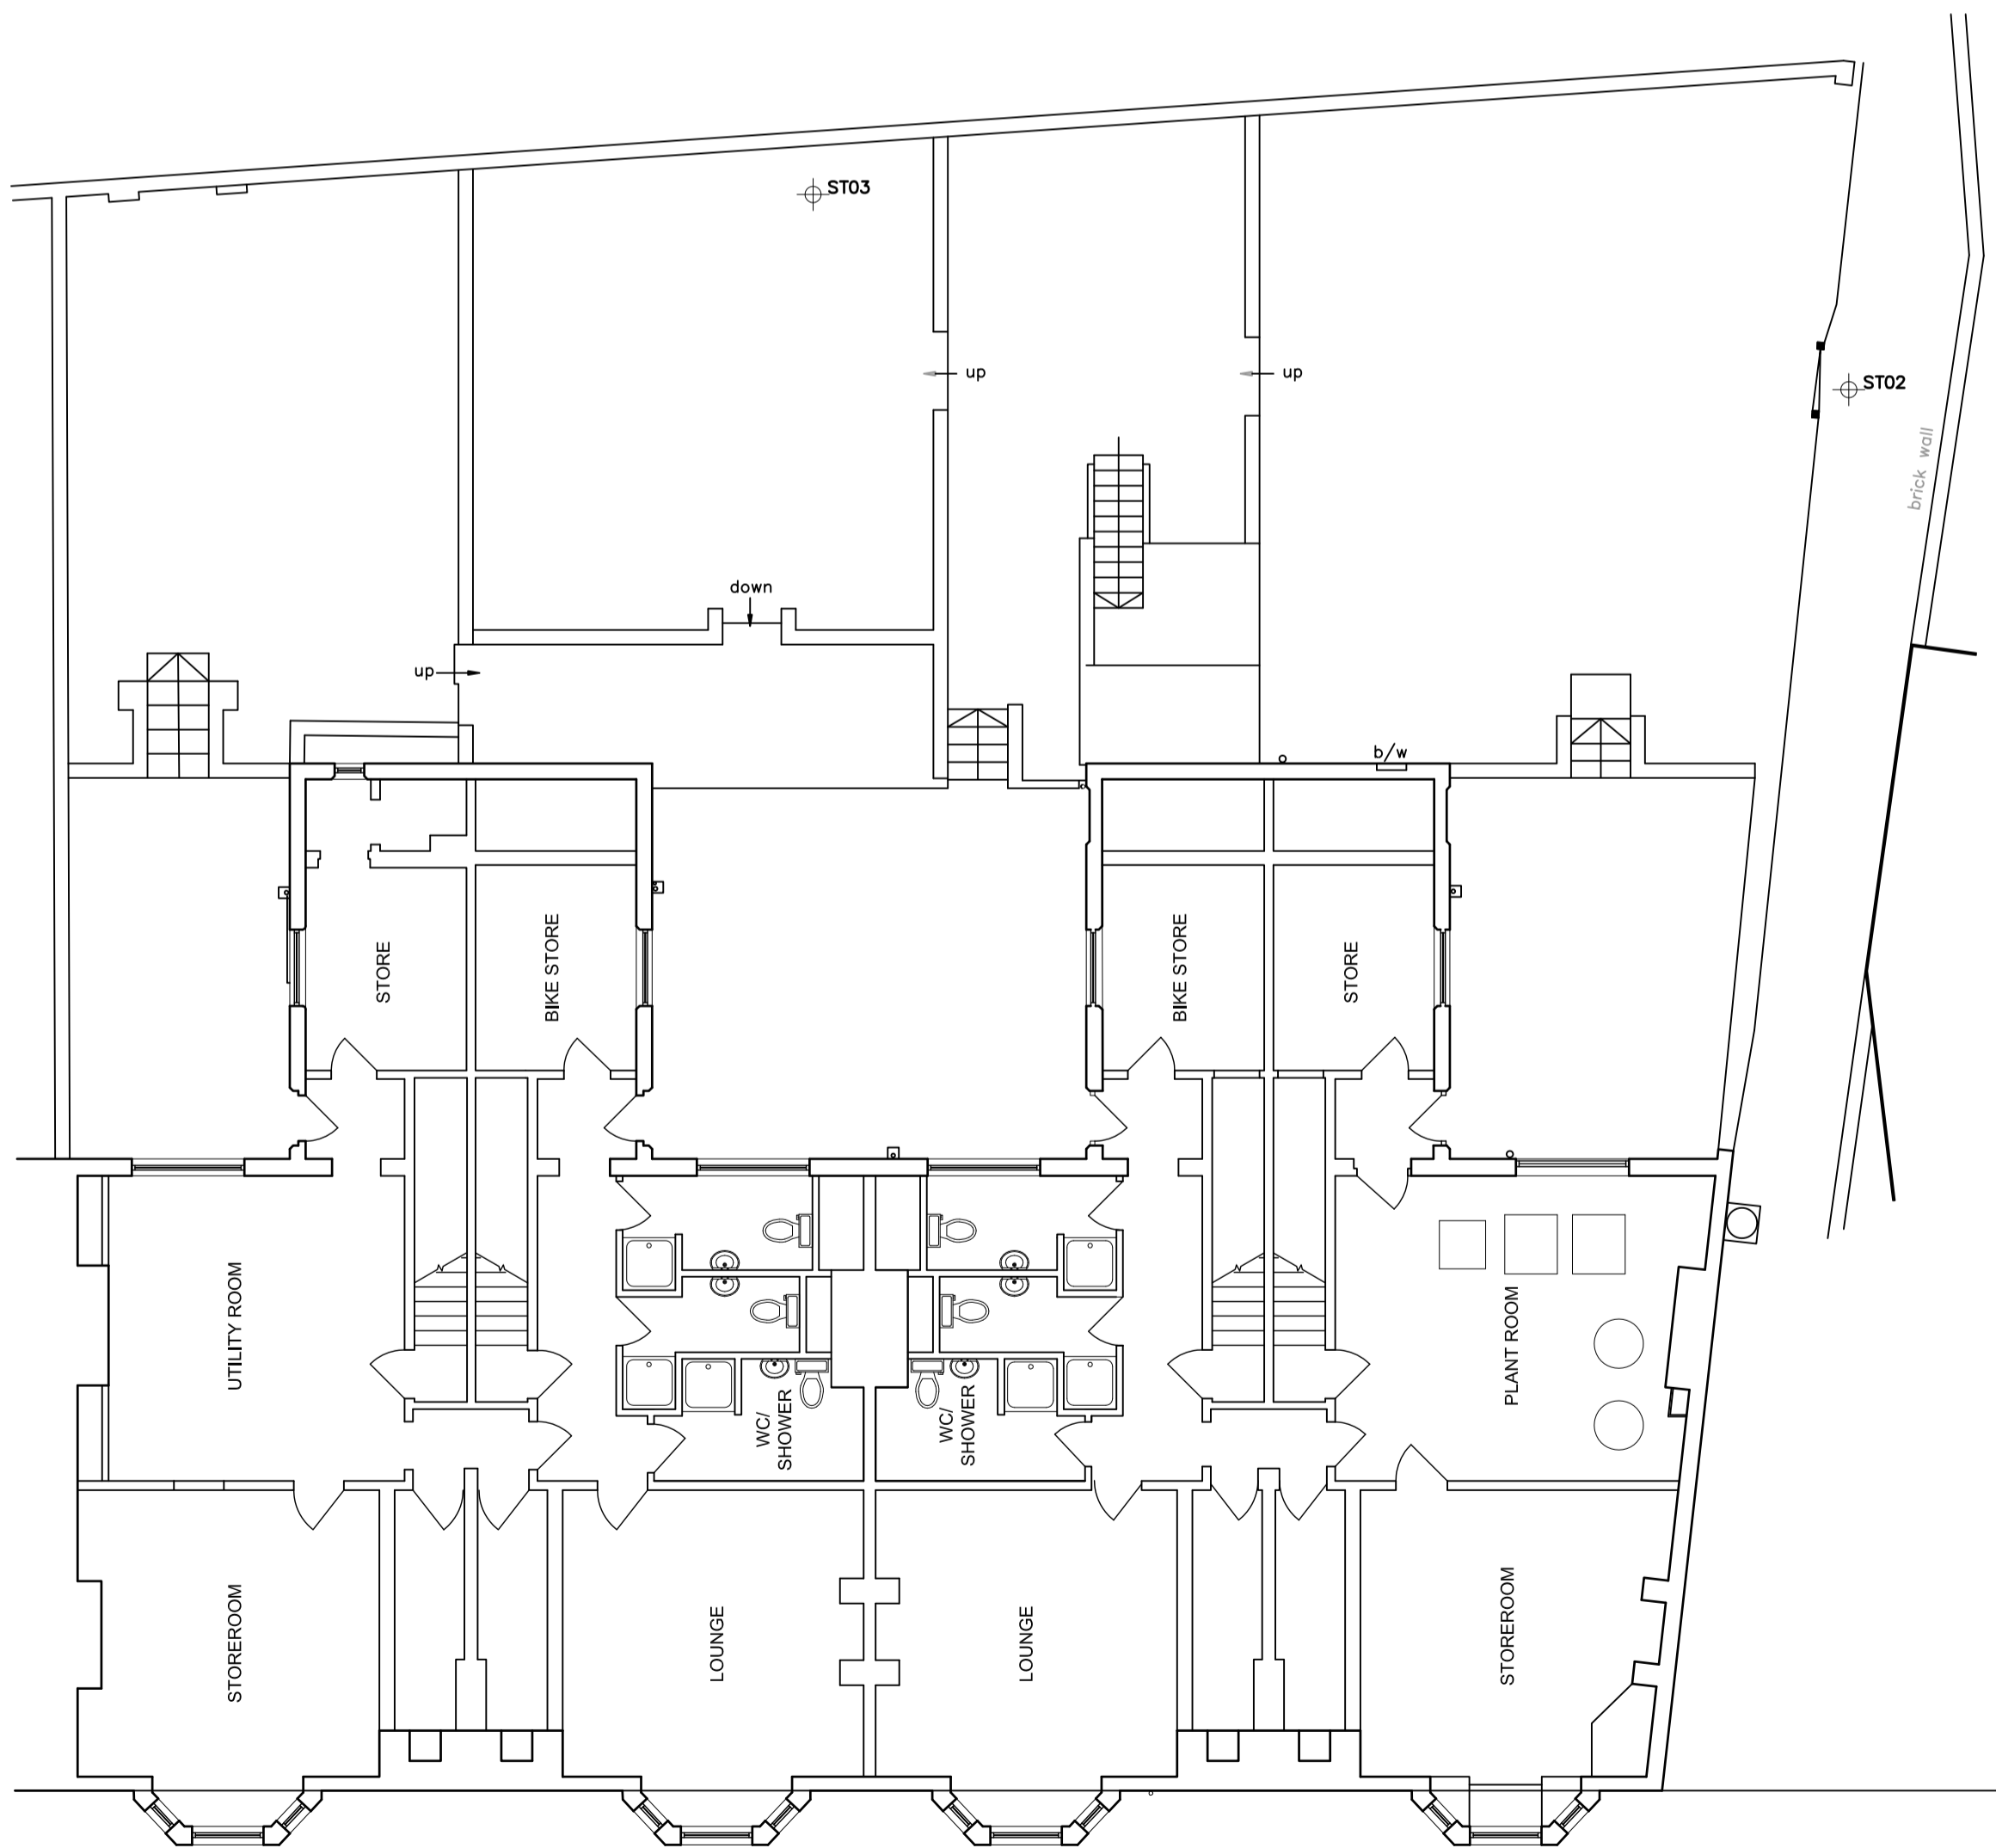

LOWER GROUND FLOOR

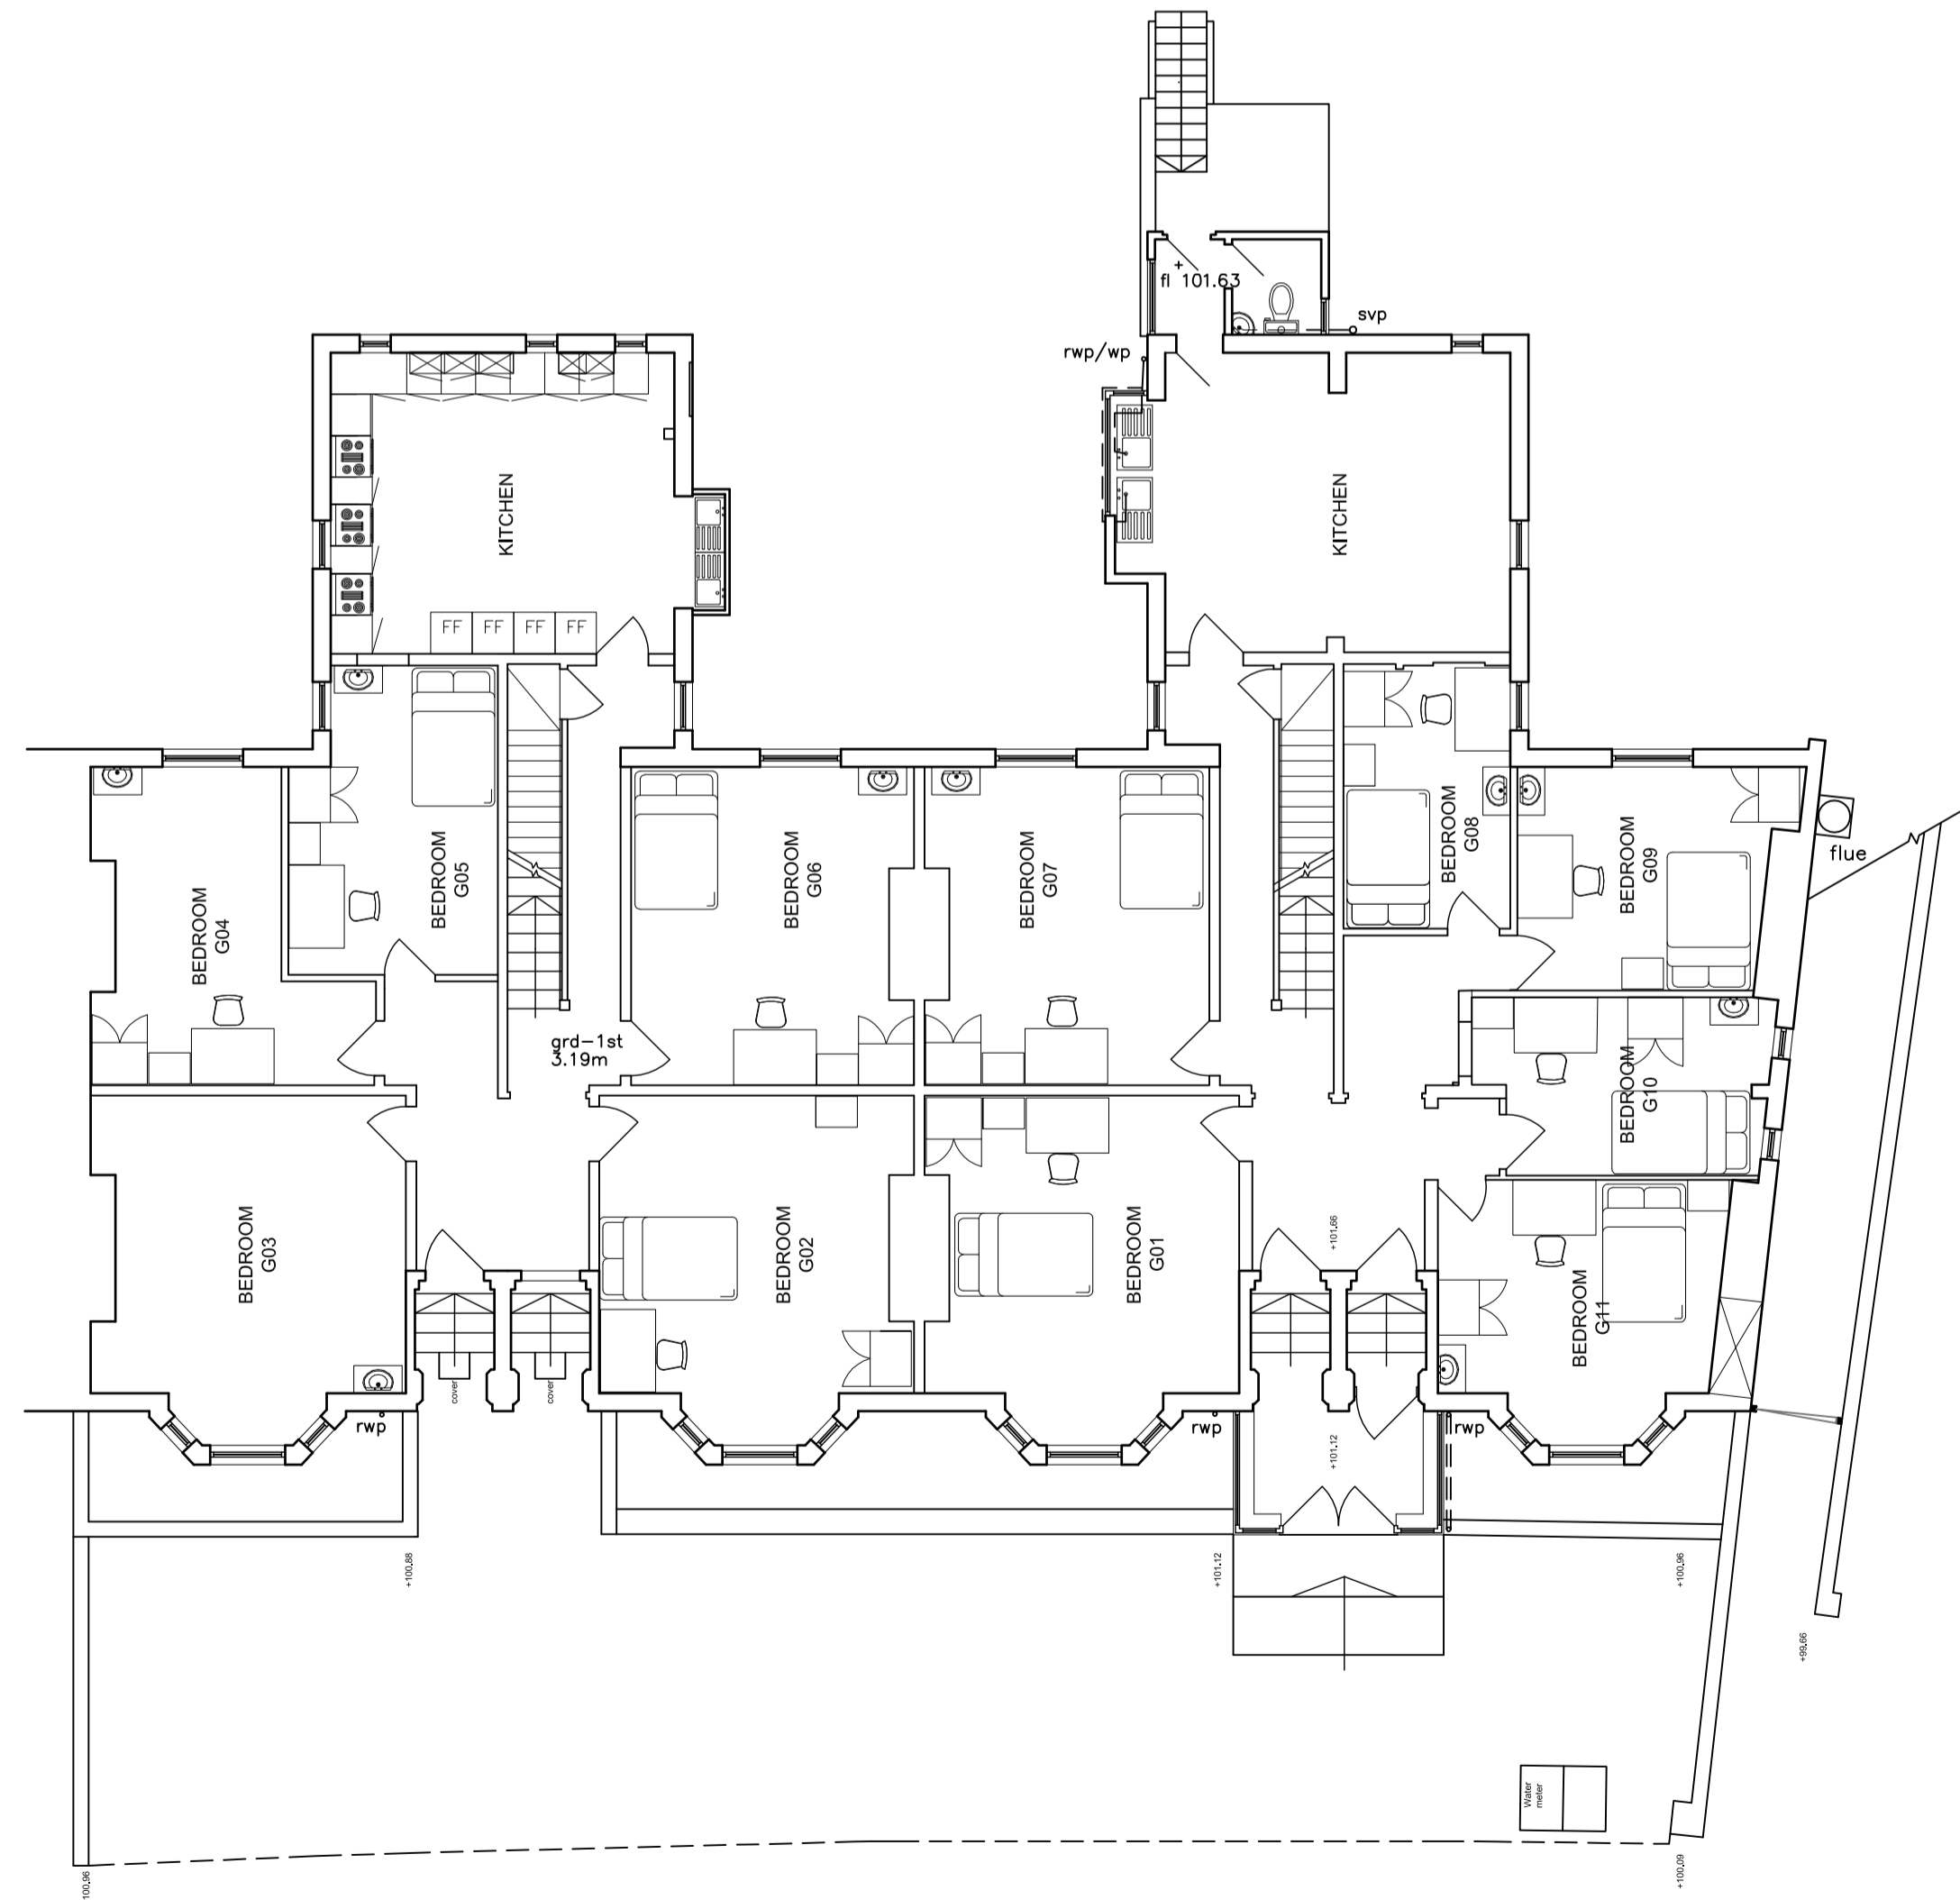

GROUND FLOOR

Hillman design Ltd
 Chartered Architects

24 Crichton Road
 Carshalton Beeches
 Surrey, SM5 3LS
 t:(020) 8715 5584
 f:(020) 8715 8134
 mail@hillmandesign.co.uk

PROJECT _____
 PROPOSED DEVELOPMENT AT
 18-24 LOWER HOLLYHEAD ROAD,
 COVENTRY, CV1 3AU
 DRAWING _____
 EXISTING FLOOR PLANS

SCALE _____ DATE _____
 1:100 Oct 18
 DRAWING NO _____ REVISION _____
 LHR/110