



B-B Elevation North East (Existing) 1:100

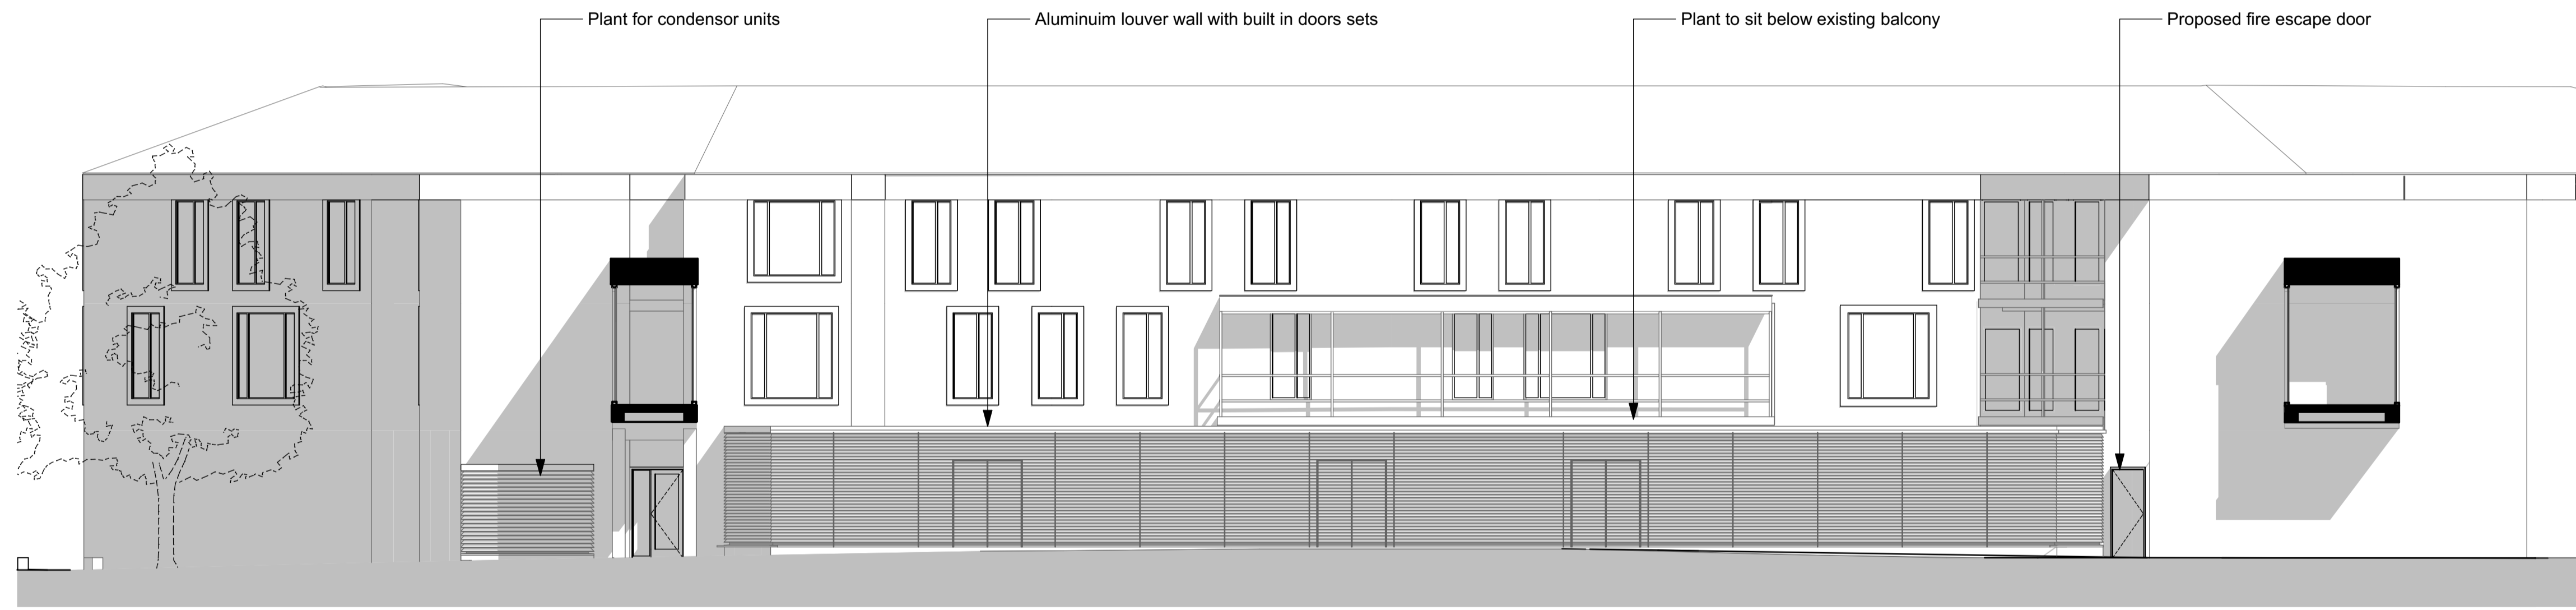

B-B Elevation North East (Proposed) 1:100

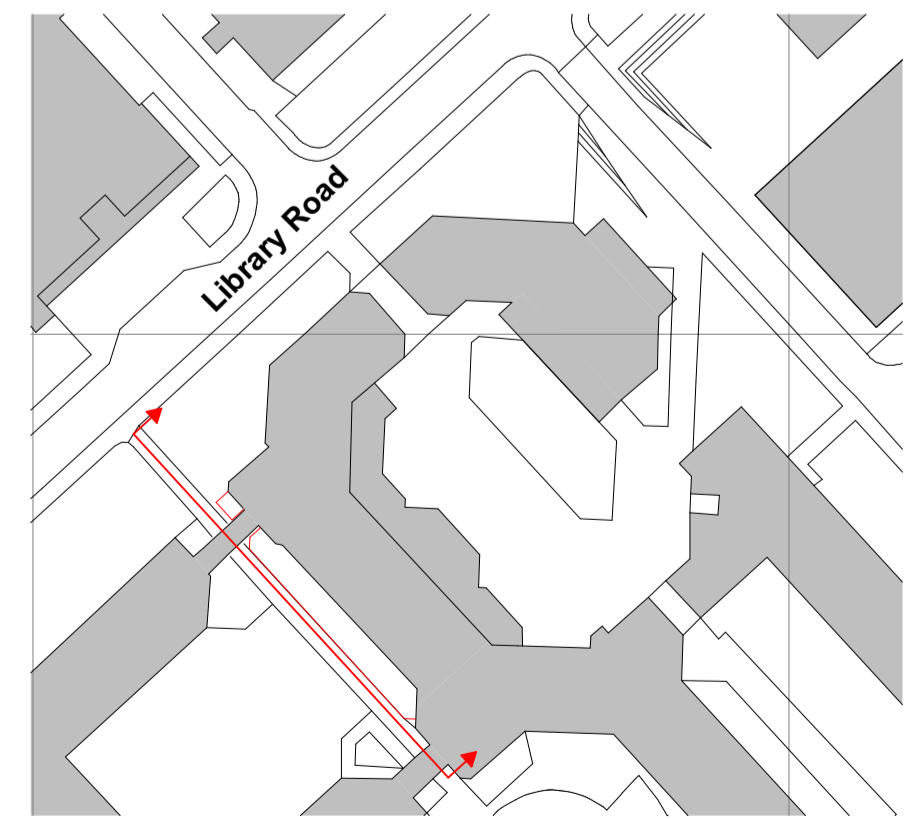

Key Site Plan 1:1000

RevID	Change Name	Issue Date
01		11/03/2019

Client:
University of Warwick
 Project:
3281 - CTR Refurbishment

Drawing Title:
05 Elevations
Elevation B-B

Size: A1 Scale: 1:100 Issue: Design Development Date: 11/03/2019

Drawing Title:
3281-A-UoW-3-05-102

OXFORD 274 Banbury Road Oxford OX2 7DY Tel: 01865 791728 Email: info@bgsarchitects.co.uk	LONDON 19 Eastbourne Terrace London W2 8LG Tel: 020 3220 0230 www.bgsarchitects.co.uk
---	---

bgsarchitects