
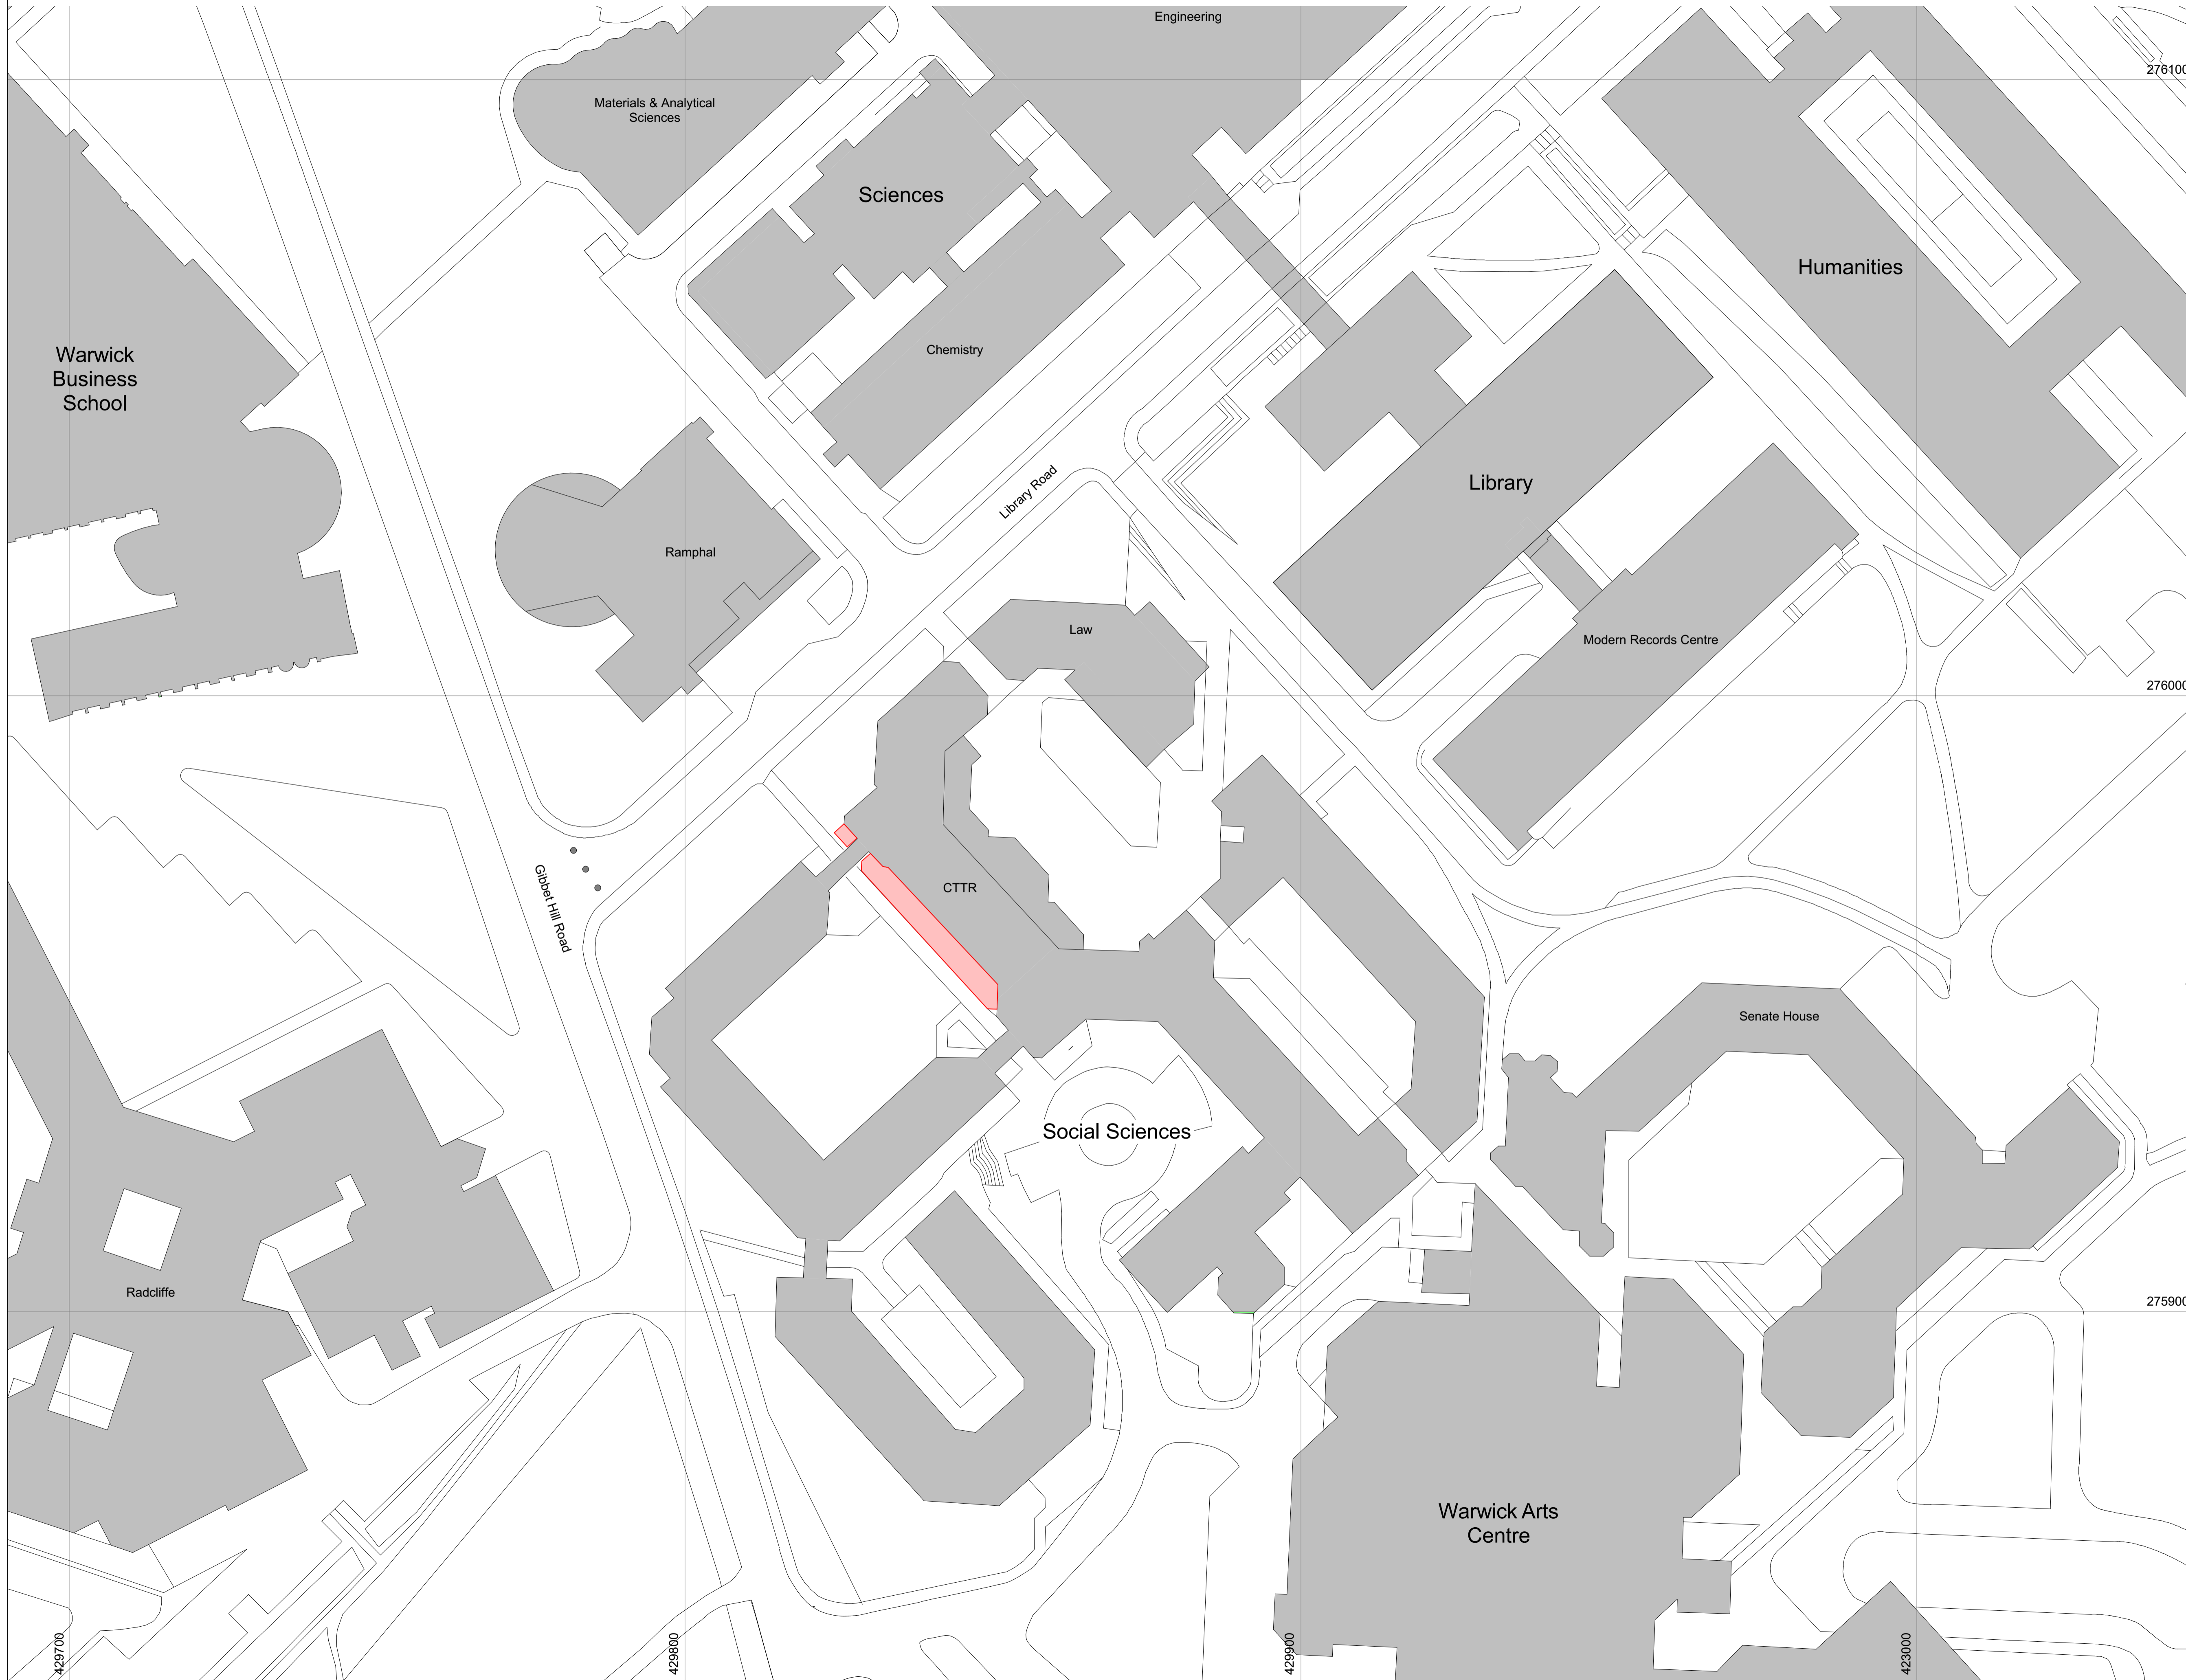


1m 10m 50m 100m

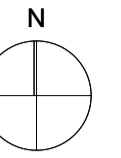

Key:

 Site Location

Client:  
**University of Warwick**  
Project:  
**3281 - CTTR Refurbishment**

Drawing Title:  
**Site Plans**  
**Block Plan 1:500**

Size: A1 Scale: 1:500 Issue: **PLANNING** Date: 11/03/2019  
Drawing Title:  
**3281-A-UoW-3-02-002**

OXFORD  
274 Banbury Road  
Oxford  
OX2 7DY  
Tel: 01865 791728  
Email: info@bgsarchitects.co.uk

LONDON  
19 Eastbourne Terrace  
London  
W2 8LG  
Tel: 020 3220 0230  
www.bgsarchitects.co.uk

**bgsarchitects**