



(C) This drawing is copyright. DO NOT SCALE FROM THIS DRAWING. Dimensions to be checked on site prior to work being carried out. This drawing is for the purpose of submitting a feasibility study only and it is to be read in conjunction with all other drawings and information in connection with the scheme. Any discrepancies to be reported to Callingham Associates Limited in writing prior to works proceeding. No unauthorised copying or reproducing of this drawing without prior written permission from Callingham Associates Limited

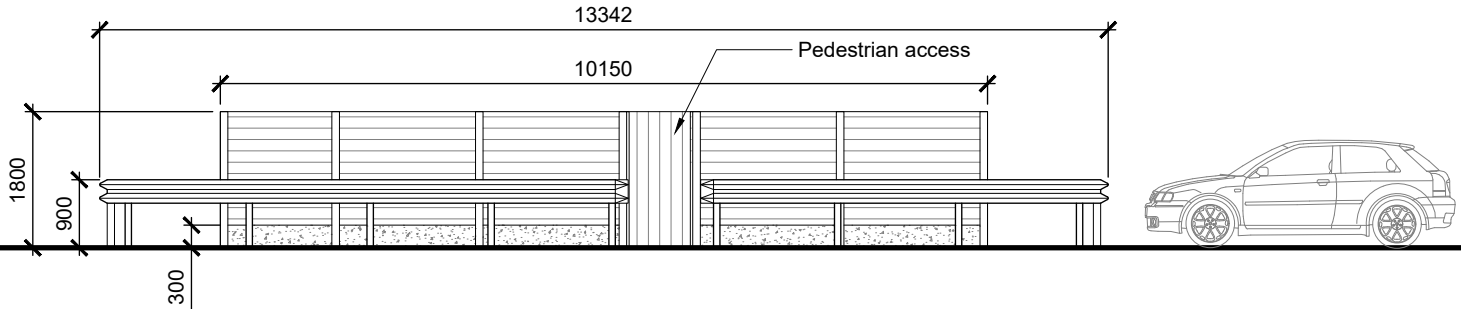


PROPOSED FRONT ELEVATION 1:100

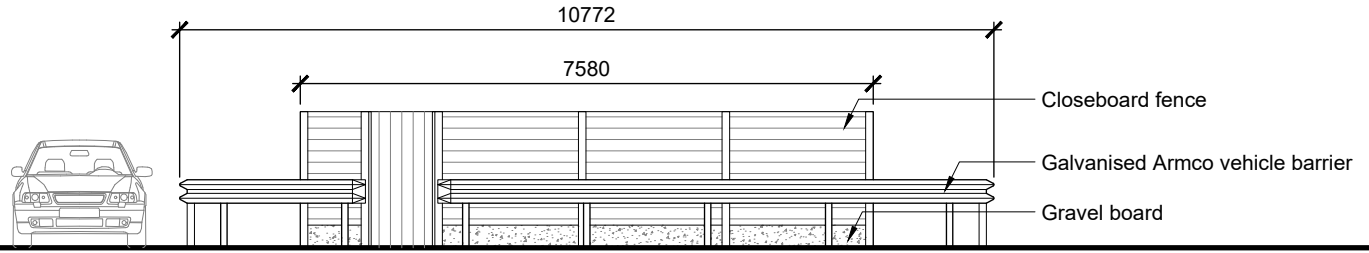

PROPOSED SIDE ELEVATION 1:100

UNIT A

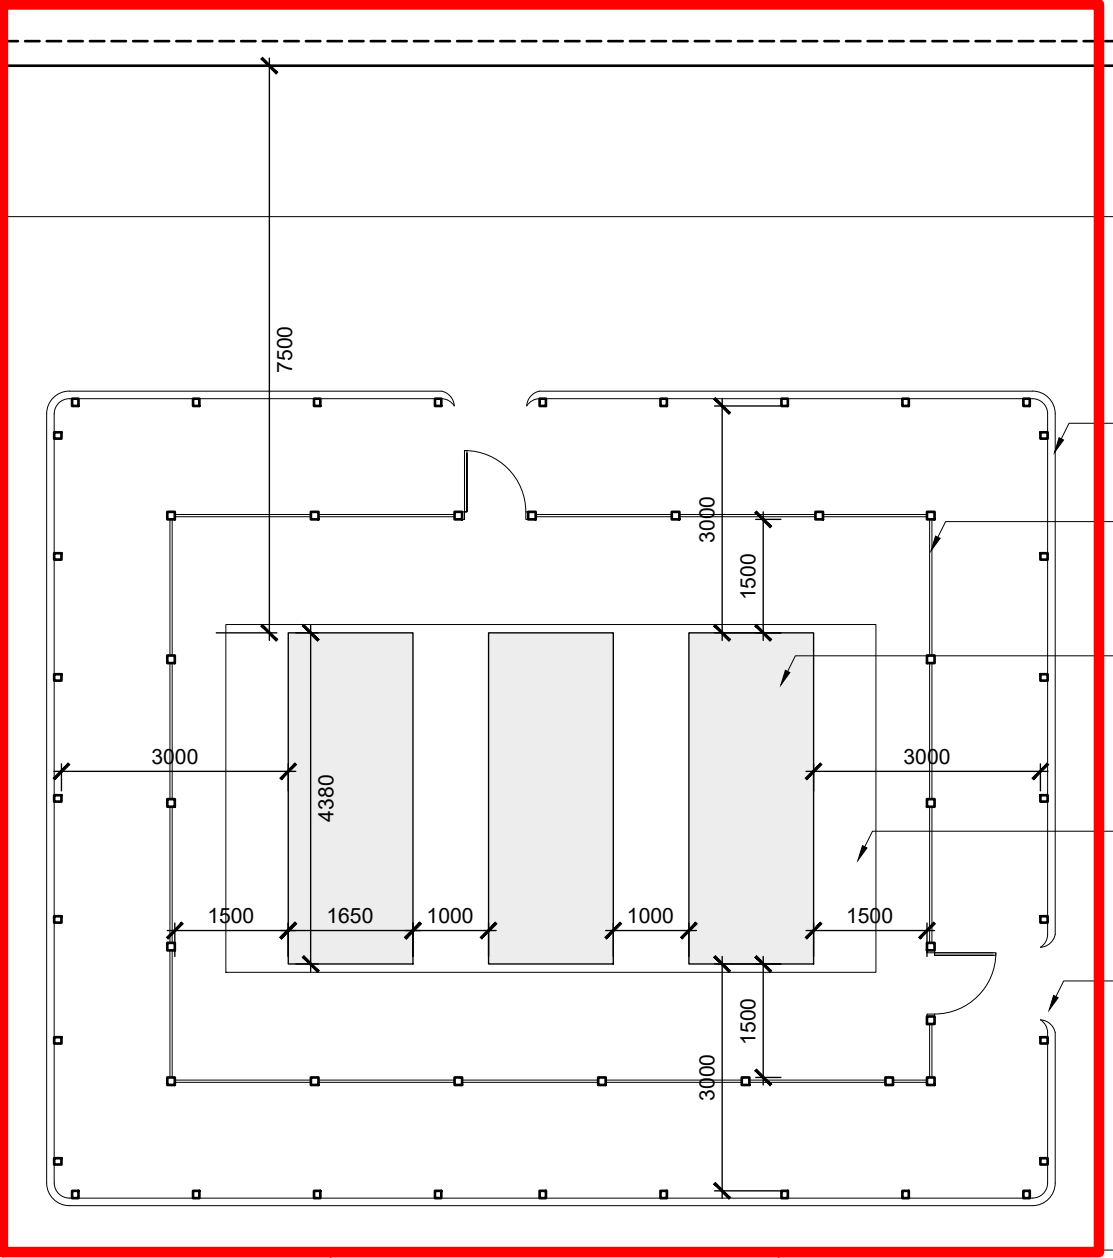

PROPOSED PLAN 1:100

- 900mm high galvanised Armco vehicle barrier 3m from tanks
- 1.8m high closeboard fence panels with concrete posts and gravel board base 1.5m from tanks
- 3 no. 4000 litres LPG tanks, each 1m apart
- 150mm deep reinforced concrete base
- Opening with safety ends for pedestrian access



A 25.03.19 Site Boundary Moved LT



2 Hearsall Lane, Coventry, CV5 6QR, tel: 024 7671 3872
 also at 1 Chapel Street, Warwick, CV34 4HL,
 t: 01926 405595 - f: 01926 405522
 e: architect@callingham-associates.co.uk
 www.callingham-associates.co.uk

**PROPOSED LPG TANKS AT
 MUTLIMATIC
 EARL PLACE BUSINESS PARK
 COVENTRY
 CV4 9XL**

PROPOSED PLAN AND ELEVATIONS

scale: 1:100@A3 date: 20.03.19 drawn by: LT

drg: **1119.03A** checked by: LC

