




(AS) (OPP)

Front Elevation

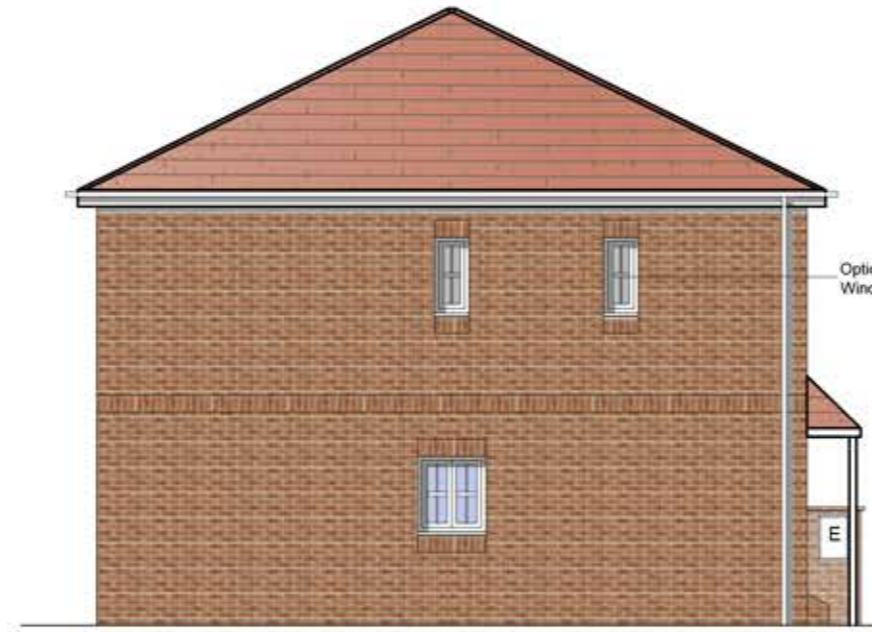


(AS)

Side Elevation




(OPP) (AS)

Rear Elevation

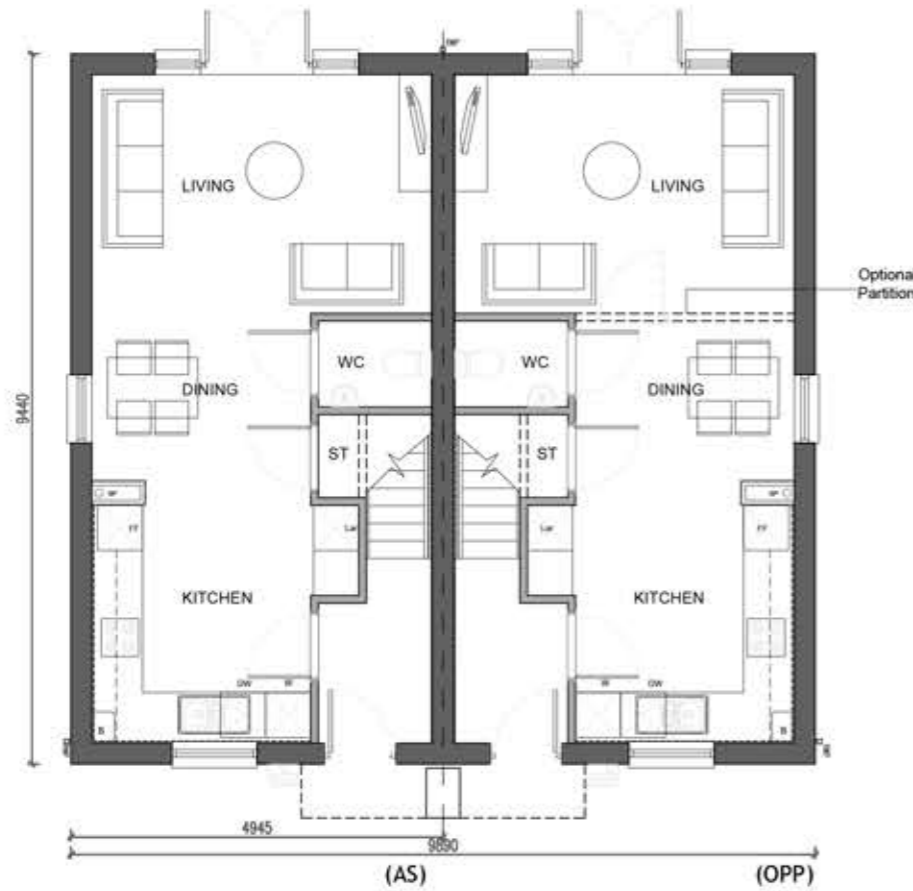

Ground Floor Plan

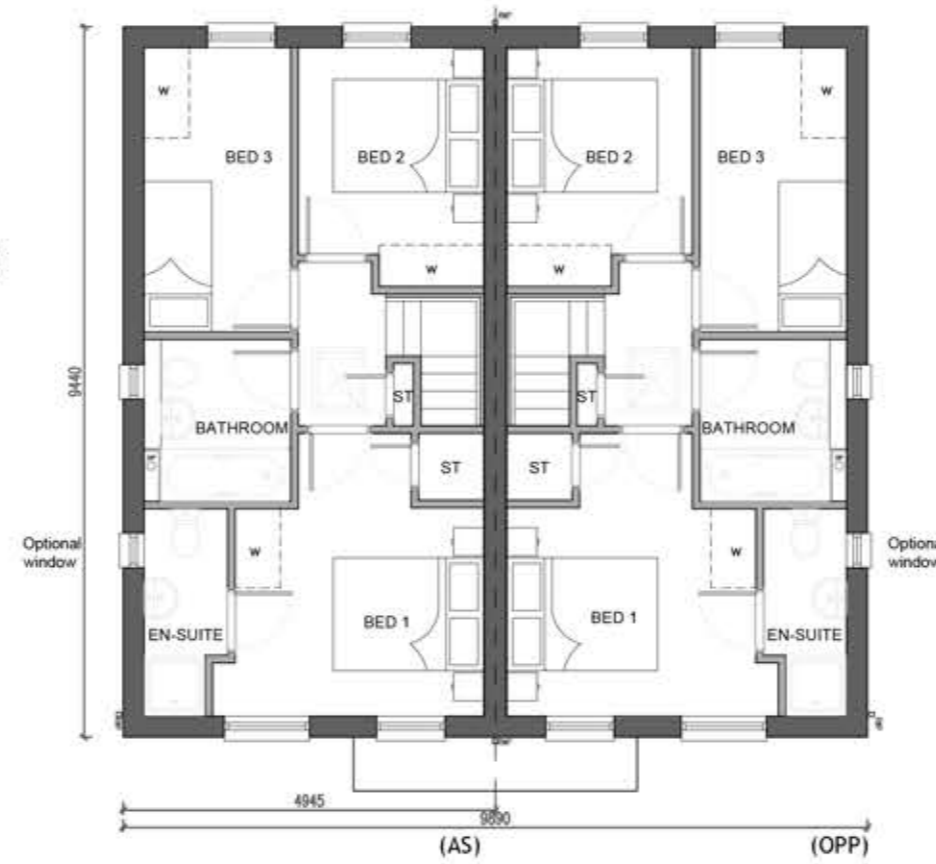

First Floor Plan

D101 HOUSE TYPE VARIATIONS

Parcel IC3		
Plot No.	Elevation Type	Handing
6	B1	Opp
7	B1	Opp
8	B1	AS
11	B4	AS
12	V1	Opp

nicol thomas

Revision	Date	Details	By	Chk
A	11/12/18	Title Updated	RM	PW


nicol thomas
 architects project managers construction cost consultants CDM co-ordinators
 Registered in England and Wales, Reg No. 2140539
 Quality Assured to BS EN ISO 9001:1994 Certificate Number GB 4723

Suite 108 1st Floor Fort Dunlop Fort Parkway Birmingham B24 9FD
 (Registered Office) t:01902 398222 f:01902 394050 e:birmingham@nicolthomas.com

Also at Oldham

Do not scale from this drawing. All dimensions must be checked and verified before preparing production drawings or commencing works. This drawing and its design is the copyright of Nicol Thomas Ltd and may not be reproduced in any form whatsoever without their prior express written consent.

SCALE 1 : 100
 SCALE 1 : 1

 

PLANNING	Client:	Keepmoat
	Job:	WHEM, Coventry - Parcel 1C3 Replan
	Drawing title:	House Type D101
	Drawing Number: (Job number)	B6368 (PL) 1007
	Scale:	1:100@A3
Date:	28/11/18	
Drawn by/ checked by:	RMP/W	
Revision:	A	