


© this drawing and the building works depicted are the copyright of idp and may not be reproduced or amended except by written permission. no liability will be accepted for amendments made by other persons.

all dimensions to be checked on site and architect notified of any discrepancies prior to commencement.
do not scale.

notes:

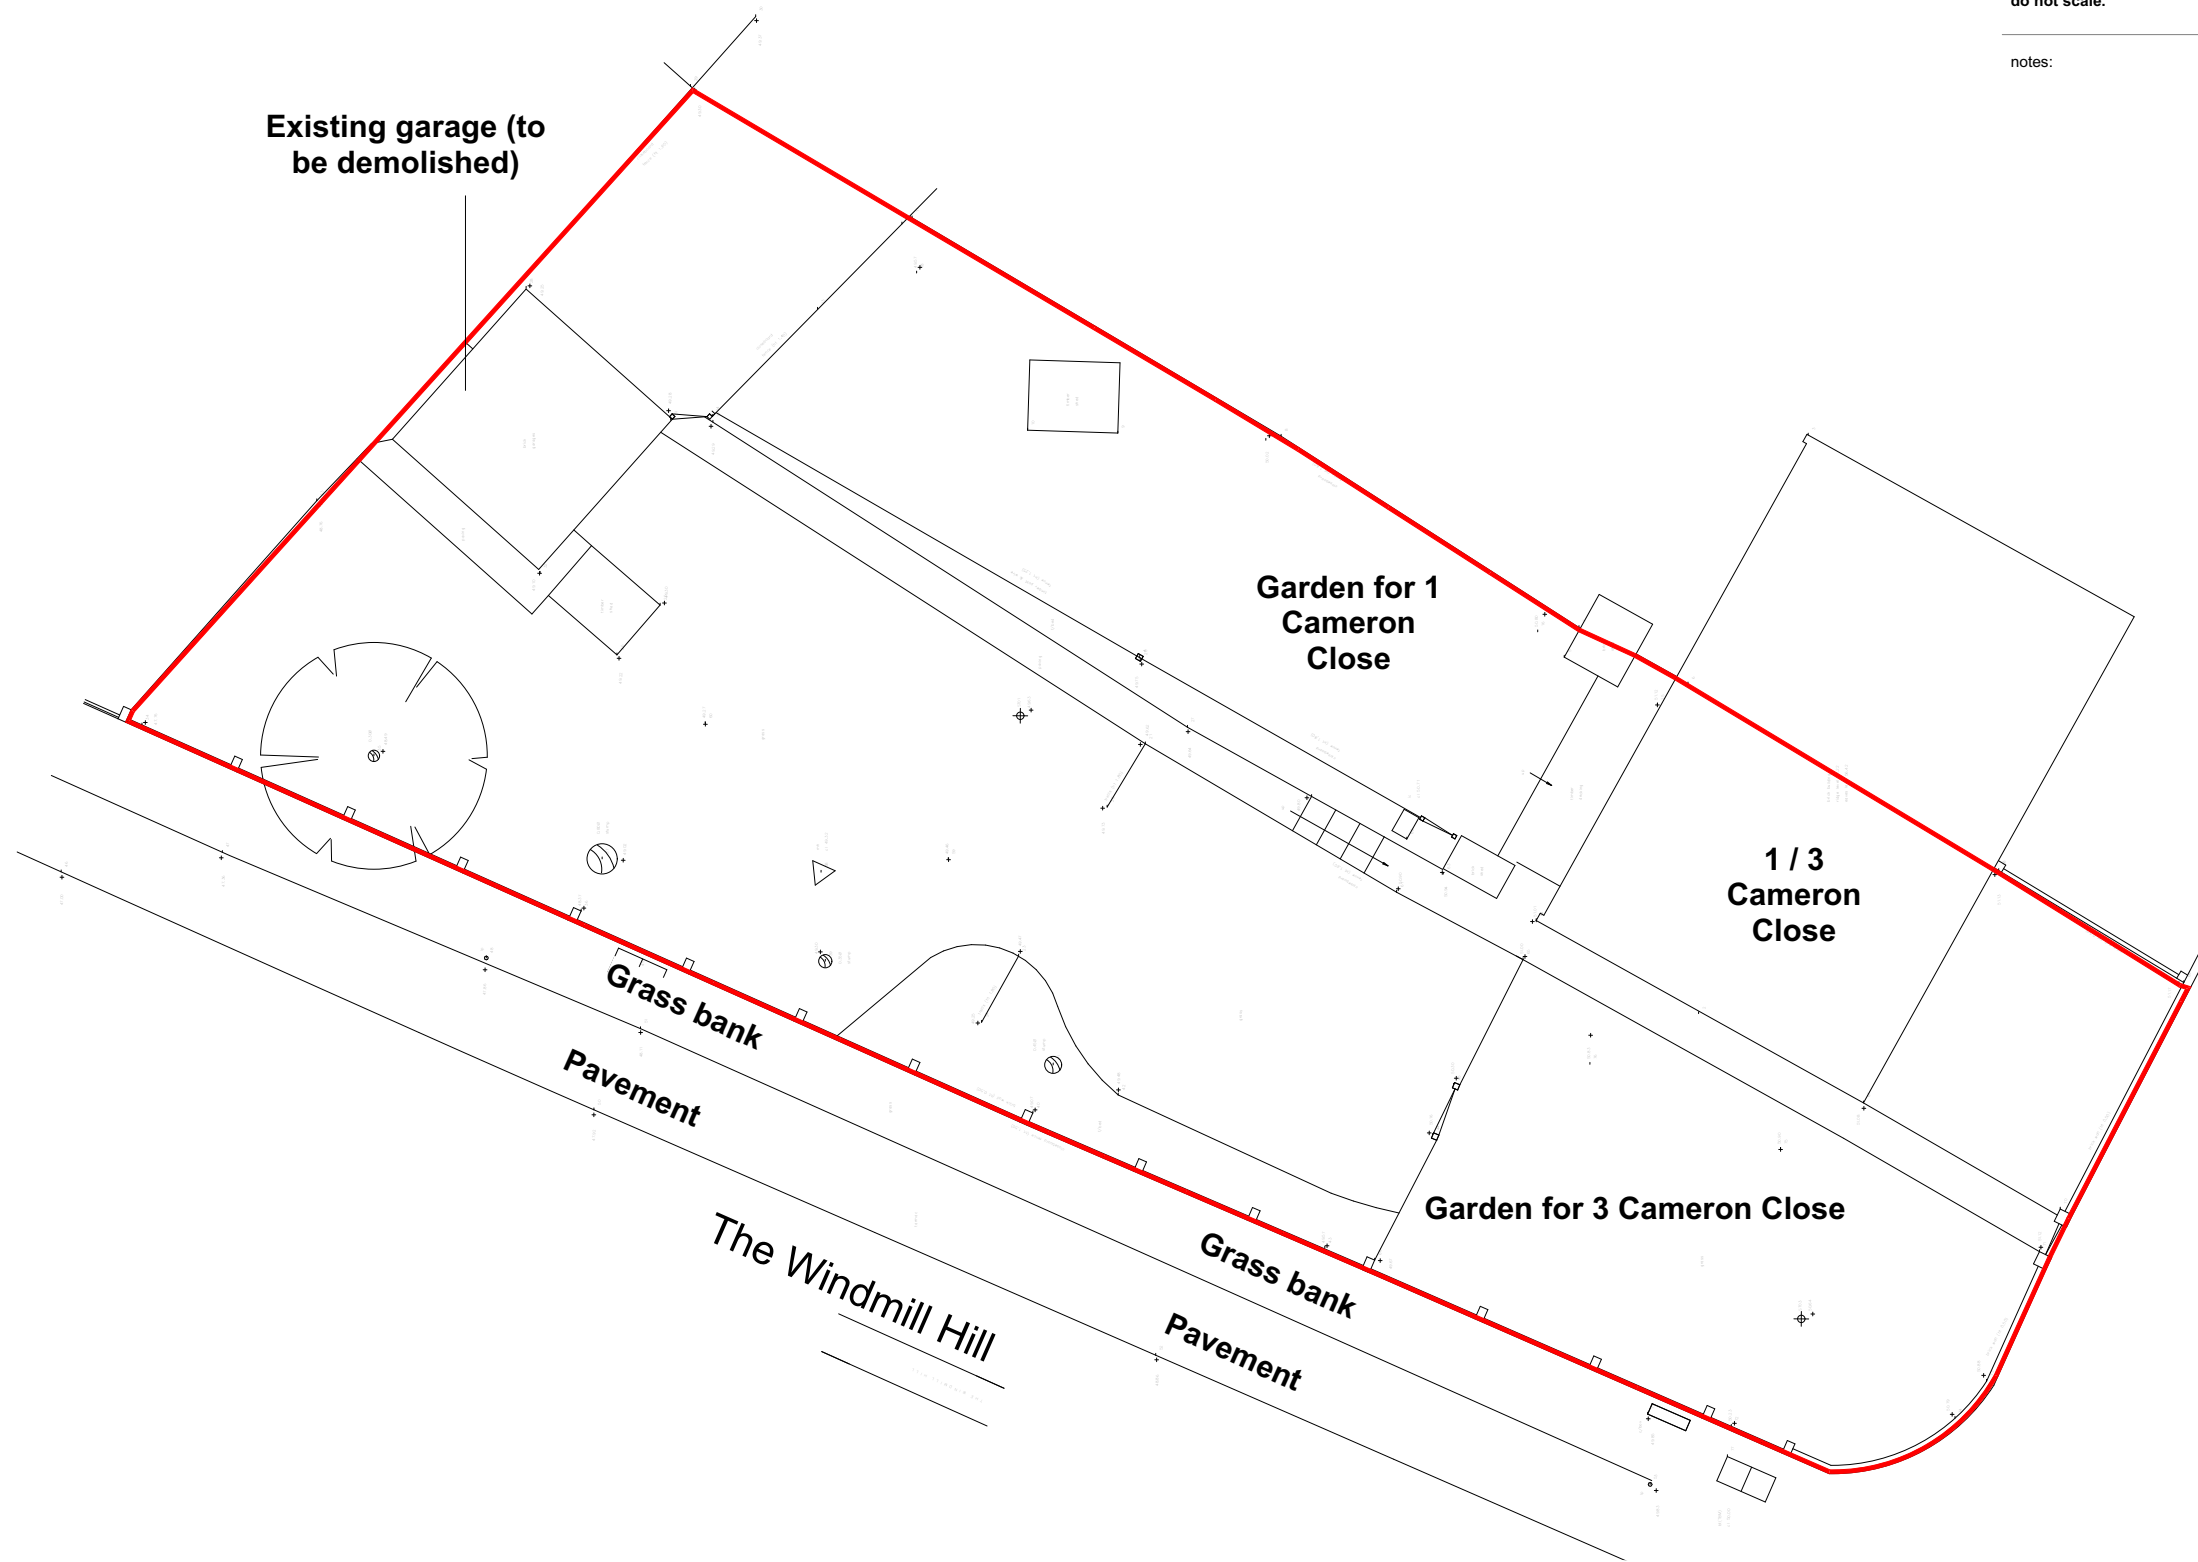

Existing site plan



client: Mr Calloway
job: Cameron Close
title: Existing site plan
drawn: AKK
checked: SON
date: 05 02 19
scale @ a3: 1:200

status: PLANNING
job no: C4154
drg no: 110

RIBA Stage: 