



EXISTING REAR ELEVATION 1:100

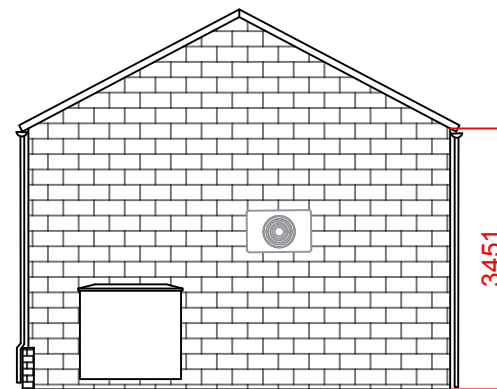

EXISTING SIDE ELEVATION 1:100

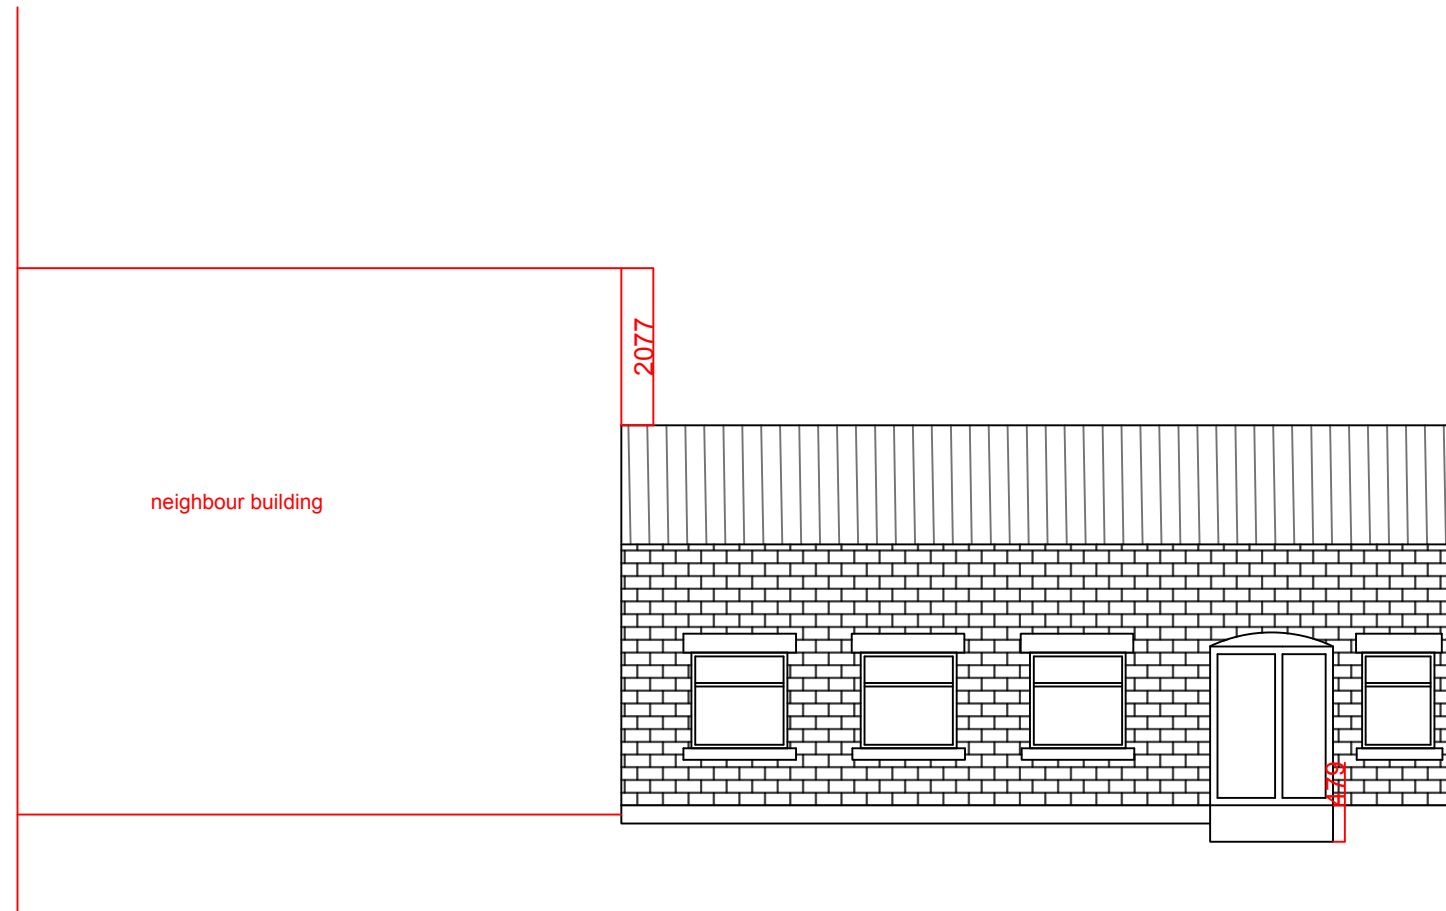

EXISTING FRONT ELEVATION 1:100

CLIENT MR HAKAN OZGUL
ADDRESS: 6 Edison Building Electric
Warf CV1 4JA

PROJECT: ONE STOREY ABOVE
EXTENSION

DWG NO:H113-EXISTING
ELEVATION

DATE : 28-03-2019