

(C) This drawing is copyright. DO NOT SCALE FROM THIS DRAWING. Dimensions to be checked on site prior to work being carried out. This drawing is for the purpose of submitting a planning application only and it is to be read in conjunction with all other drawings and information in connection with the scheme. Any discrepancies to be reported to Callingham Associates Limited in writing prior to works proceeding. No unauthorised copying or reproducing of this drawing without prior written permission from Callingham Associates Limited




EAST ELEVATION




WEST ELEVATION



SOUTH ELEVATION

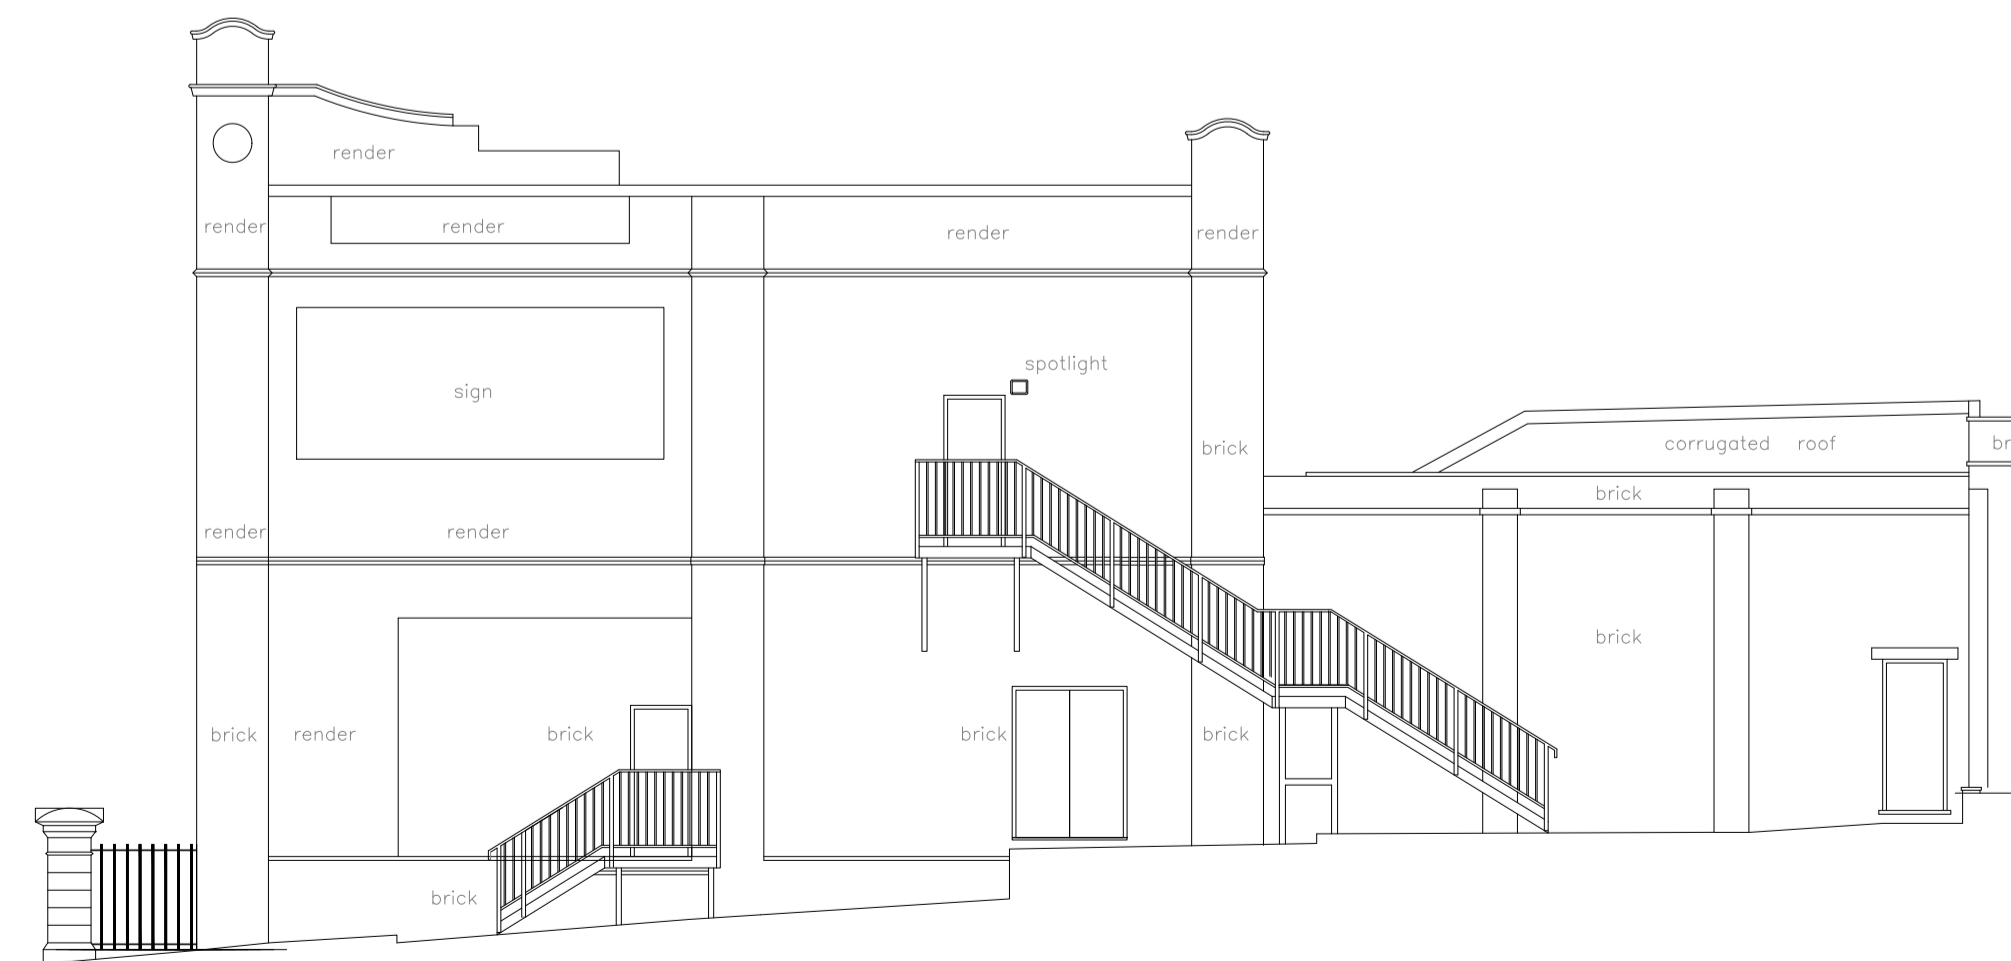

NORTH ELEVATION

 

2 Hearsall Lane, Coventry, CV5 6QR, tel: 024 7671 3872  
 also at 1 Chapel Street, Warwick, CV34 4HL,  
 t: 01926 405595 - f: 01926 405522  
 e: architect@callingham-associates.co.uk  
 www.callingham.co

PROPOSED DEVELOPMENT AT  
 FOLESHILL ROAD  
 COVENTRY  
 CV1 4JZ

MR SIDHU

EXISTING ELEVATIONS

scale: 1:100@A1 date: 21.01.19 drawn by: LC

drg: **1098.113**

checked by: xx