

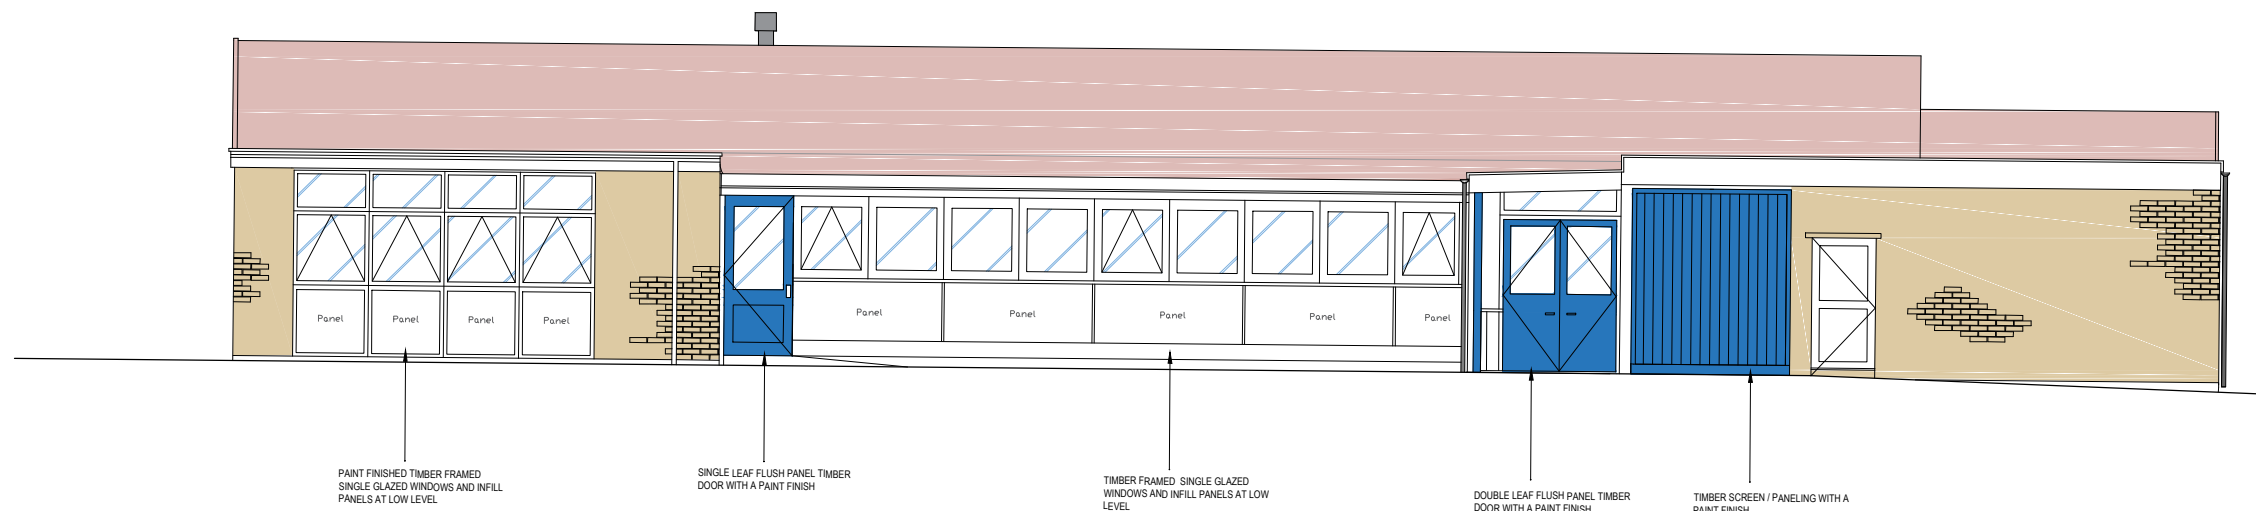
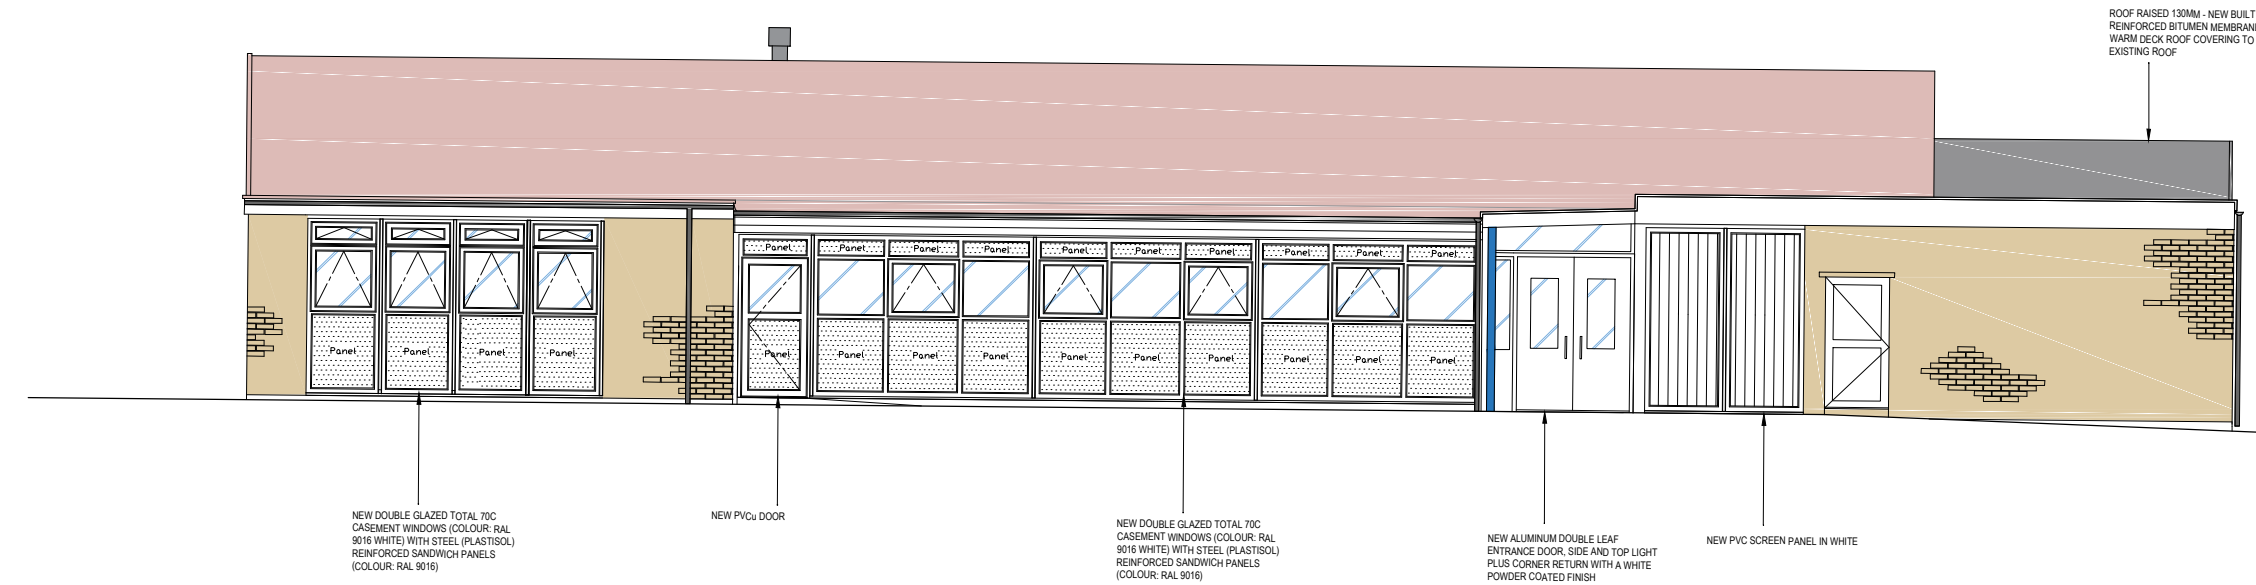


FILENAME: \\LDS-DC-04-101\DATA\PROJECTS\A087905-34-13\QINETIQ.OLD\MANOR HOUSE\B.0 DRAWINGS\OPTION 2 - OFFICE (MINIMAL STRUCTURAL ALTERATION)\OPTION 2 - MANOR HOUSE TEMPLATE - FLOOR PLANS.DWG | PLOTTED BY: RYAN KIRK | PLOTTED DATE: 08 April 2019 15:25:37

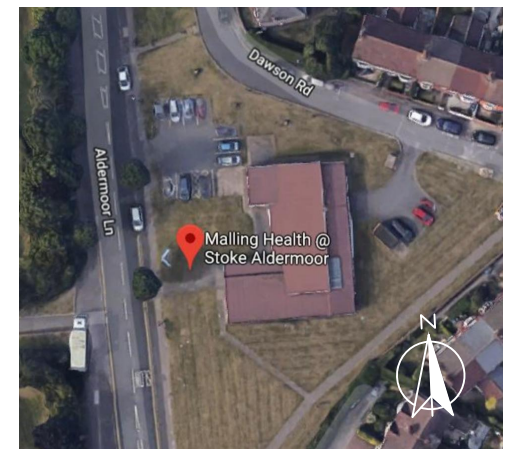

PANT FINISHED TIMBER FRAMED SINGLE GLAZED WINDOWS AND INFILL PANELS AT LOW LEVEL
 SINGLE LEAF FLUSH PANEL TIMBER DOOR WITH A PAINT FINISH
 TIMBER FRAMED SINGLE GLAZED WINDOWS AND INFILL PANELS AT LOW LEVEL
 DOUBLE LEAF FLUSH PANEL TIMBER DOOR WITH A PAINT FINISH
 TIMBER SCREEN / PANELING WITH A PAINT FINISH

EXISTING - WEST ELEVATION (H / F / D)

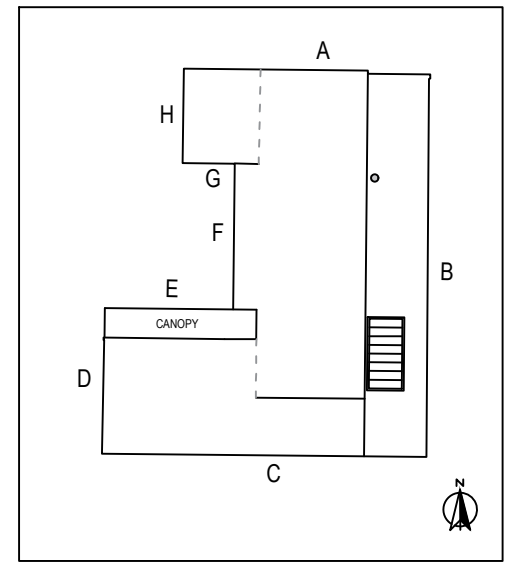

NEW DOUBLE GLAZED TOTAL 70C CASEMENT WINDOWS (COLOUR: RAL 9016 WHITE) WITH STEEL (PLASTISOL) REINFORCED SANDWICH PANELS (COLOUR: RAL 9016)
 NEW PVC DOOR
 NEW DOUBLE GLAZED TOTAL 70C CASEMENT WINDOWS (COLOUR: RAL 9016 WHITE) WITH STEEL (PLASTISOL) REINFORCED SANDWICH PANELS (COLOUR: RAL 9016)
 NEW ALUMINIUM DOUBLE LEAF ENTRANCE DOOR, SIDE AND TOP LIGHT PLUS CORNER RETURN WITH A WHITE POWDER COATED FINISH
 NEW PVC SCREEN PANEL IN WHITE
 ROOF RAISED 130MM - NEW BUILT UP REINFORCED BITUMEN MEMBRANE WARM DECK ROOF COVERING TO EXISTING ROOF

PROPOSED - WEST ELEVATION (H / F / D)

FOR INFORMATION ONLY

REV	DESCRIPTION	BY	CHK	APP	DATE
01	EXISTING & PROPOSED - WEST ELEVATION	RK	JT	JT	01/05/19

SHIRELY ROAD HEALTH CENTRE
 189 SHIRELY ROAD, ACOCKS GREEN
 BIRMINGHAM
 B27 7NP



ARNDALE COURT
 HEADINGLEY
 LEEDS
 LS6 2UJ

TEL: +44 (0)113 278 7111
 FAX: +44 (0)113 278 3487
 e-mail: leeds@wyg.com



Project: A087905-34-13
 STOKES ALDERMOOR CLINIC - MALLING HEALTH
 ALDERMOOR LN, COVENTRY, CV3 1BN
 EXTERNAL REFURBISHMENT WORKS

Drawing Title:
 EXISTING & PROPOSED
 WEST ELEVATION

Scale @	A3	Drawn	Date	Checked	Date	Approved	Date
1:100		RK	01/05/19	JT	01/05/19	JT	01/05/19
Project No.	Office	Type	Revision	Drawing No.	Revision		
A087905-34-13	21	BS	002	01			