

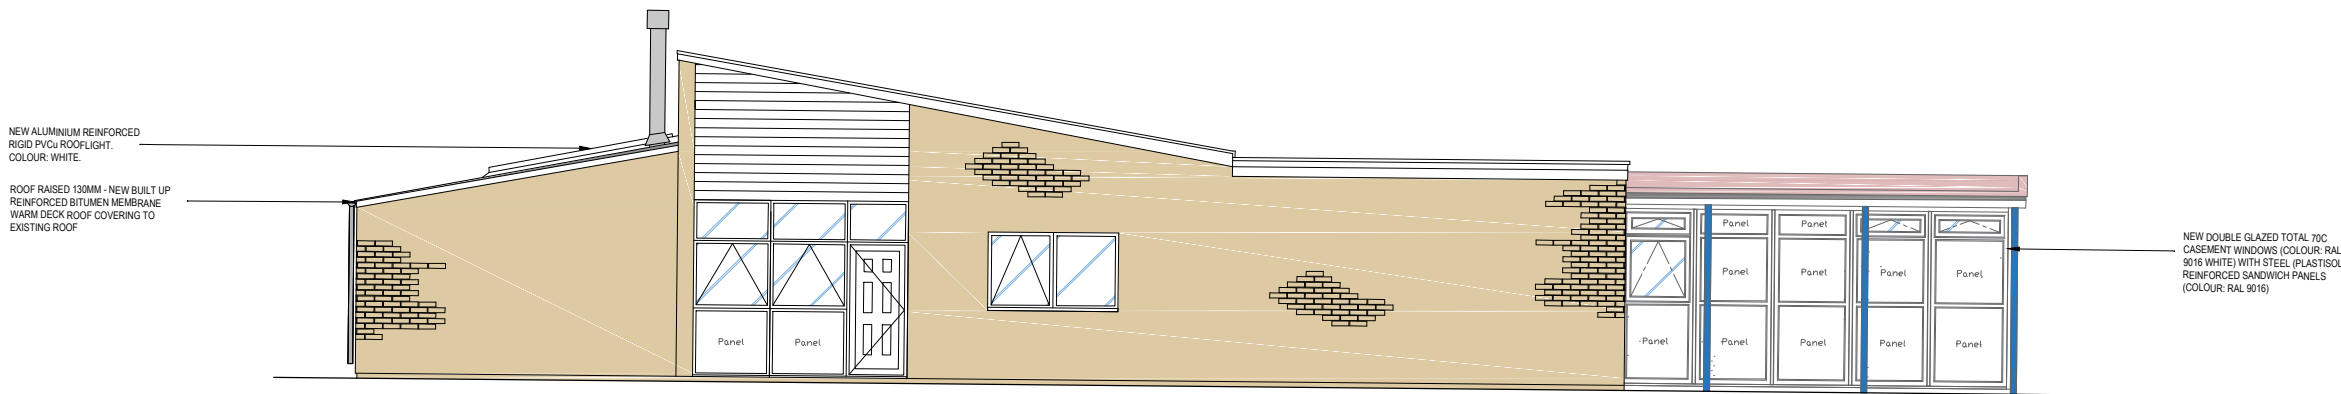


EXISTING - NORTH ELEVATION (A / PART E)

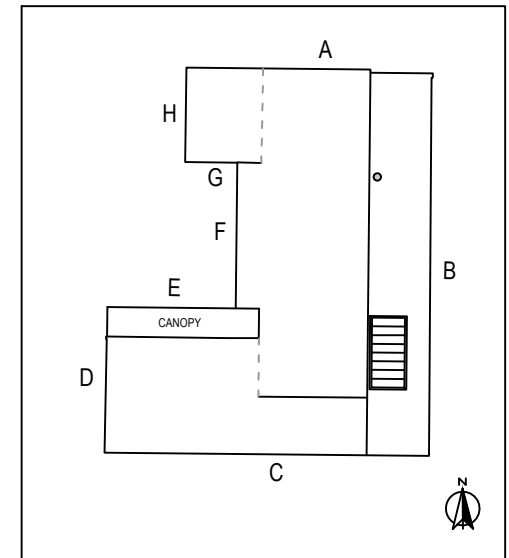

PROPOSED - NORTH ELEVATION (A / PART E)

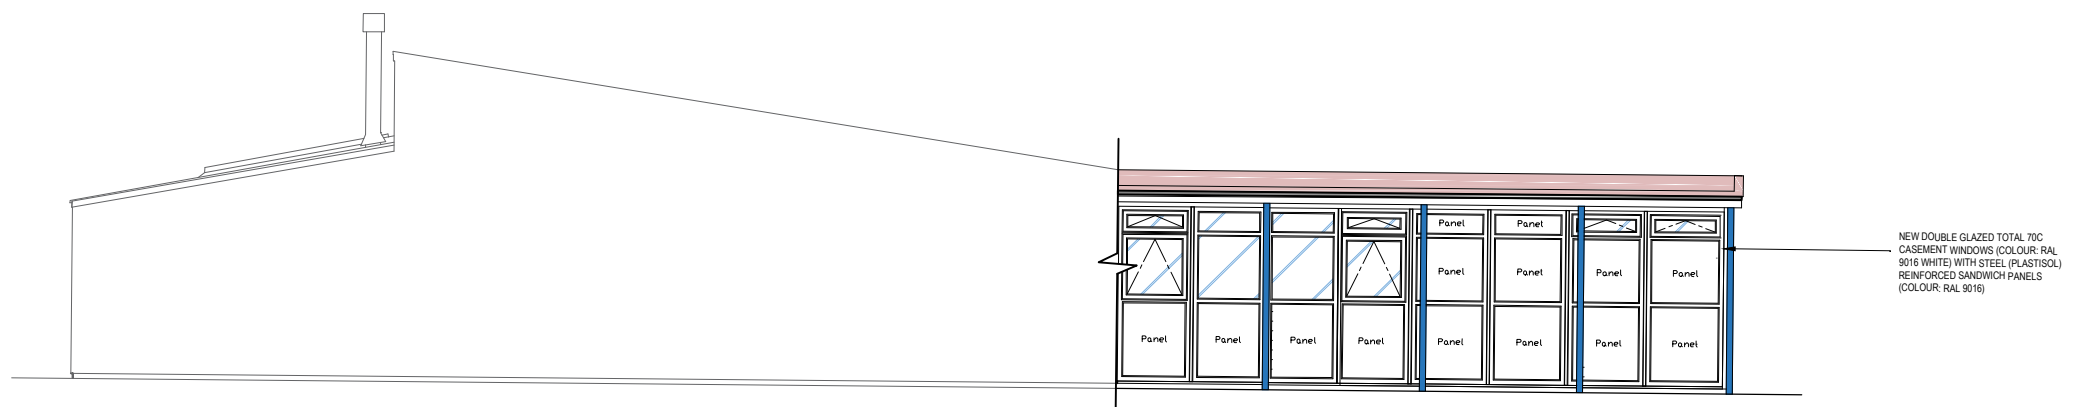

PROPOSED - NORTH ELEVATION (E)

FOR INFORMATION ONLY

REV	DESCRIPTION	BY	CHK	APP	DATE
01	EXISTING & PROPOSED - NORTH ELEVATION	RK	JT	JT	01/05/19

SHIRLEY ROAD HEALTH CENTRE
189 SHIRLEY ROAD, ACOCKS GREEN
BIRMINGHAM
B27 7NP



ARNDALE COURT
HEADINGLEY
LEEDS
LS6 2UJ



TEL: +44 (0)113 278 7111
FAX: +44 (0)113 278 3487
e-mail: leeds@wyg.com

Project: A087905-34-13
STOKE ALDERMOOR CLINIC - MALLING HEALTH
ALDERMOOR LN, COVENTRY, CV3 1BN
EXTERNAL REFURBISHMENT WORKS

Drawing Title:
EXISTING & PROPOSED
NORTH ELEVATION

Scale @	A3	Drawn	Date	Checked	Date	Approved	Date
1:100		RK	01/05/19	JT	01/05/19	JT	01/05/19
Project No.	Office	Type	Drawing No.	Revision			
A087905-34-13	21	BS	001	01			