

**FOR INFORMATION ONLY**

01	EXISTING & PROPOSED - EAST ELEVATION	RK	JT	JT	01/05/19
REV	DESCRIPTION	BY	CHK	APP	DATE

SHIRLEY ROAD HEALTH CENTRE  
189 SHIRLEY ROAD, ACOCKS GREEN  
BIRMINGHAM  
B27 7NP



ARNDALE COURT  
HEADINGLEY  
LEEDS  
LS6 2UJ




TEL: +44 (0)113 278 7111  
FAX: +44 (0)113 278 3487  
e-mail: leeds@wyg.com


Project: A087905-34-13  
STOKE ALDERMOOR CLINIC - MALLING HEALTH  
ALDERMOOR LN, COVENTRY, CV3 1BN  
EXTERNAL REFURBISHMENT WORKS

Drawing Title:  
EXISTING & PROPOSED  
EAST ELEVATION

Scale @ A3	Drawn	Date	Checked	Date	Approved	Date
1:100	RK	01/05/19	JT	01/05/19	JT	01/05/19
Project No.	Office	Type	Drawing No.		Revision	
A087905-34-13	21	BS	004		01	

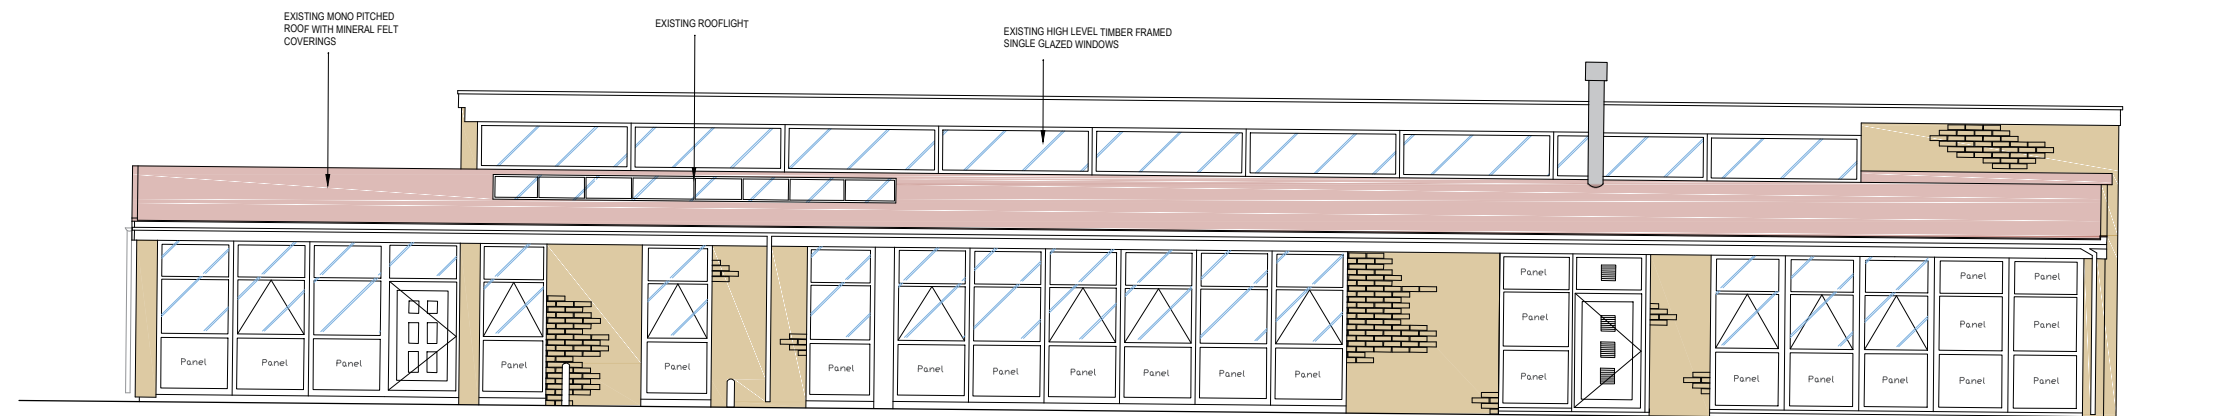

**EXISTING - EAST ELEVATION (B)**

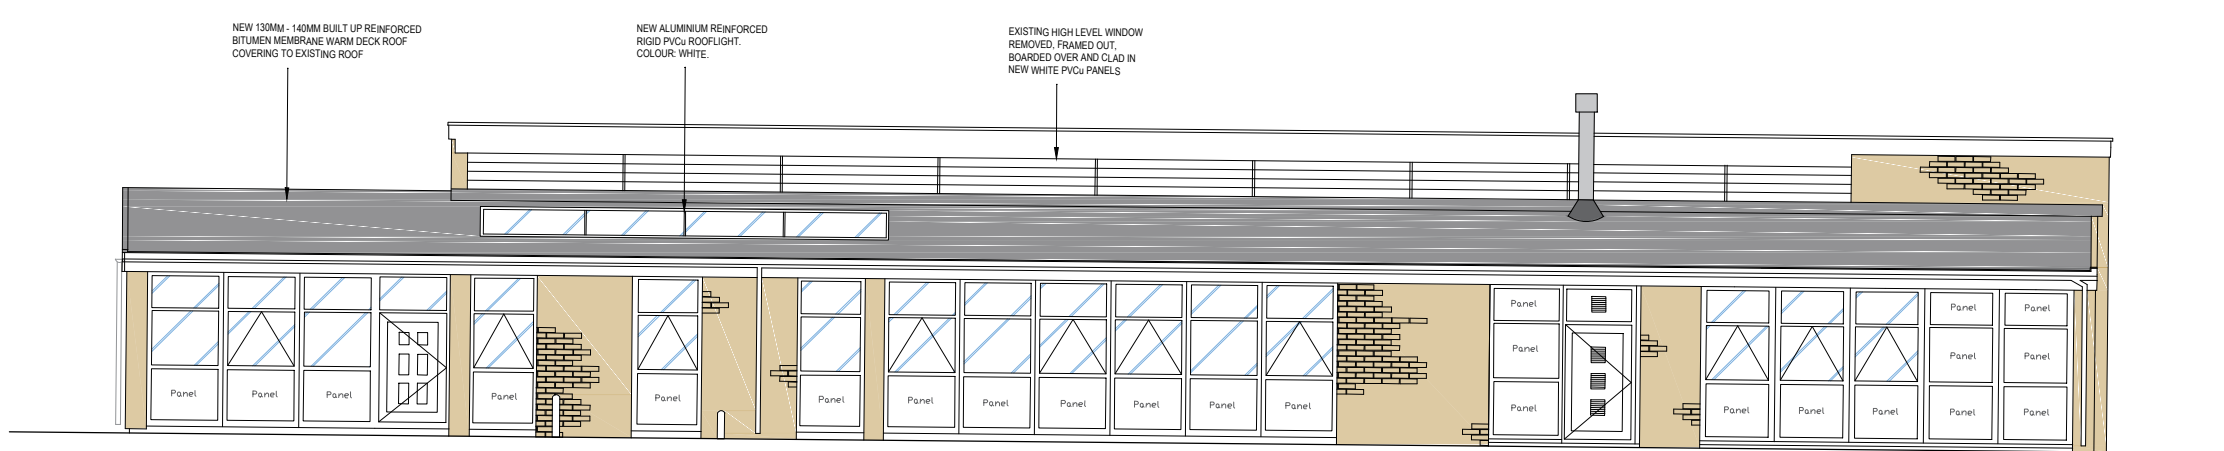

**PROPOSED - EAST ELEVATION (B)**