


DO NOT SCALE FROM THIS DRAWING. ALL DIMENSIONS TO BE CHECKED AND VERIFIED ON SITE. COPYRIGHT OF THIS DRAWING IS RESERVED BY DAVID FAWKNER ARCHITECTURAL DESIGN LIMITED.

Site boundary

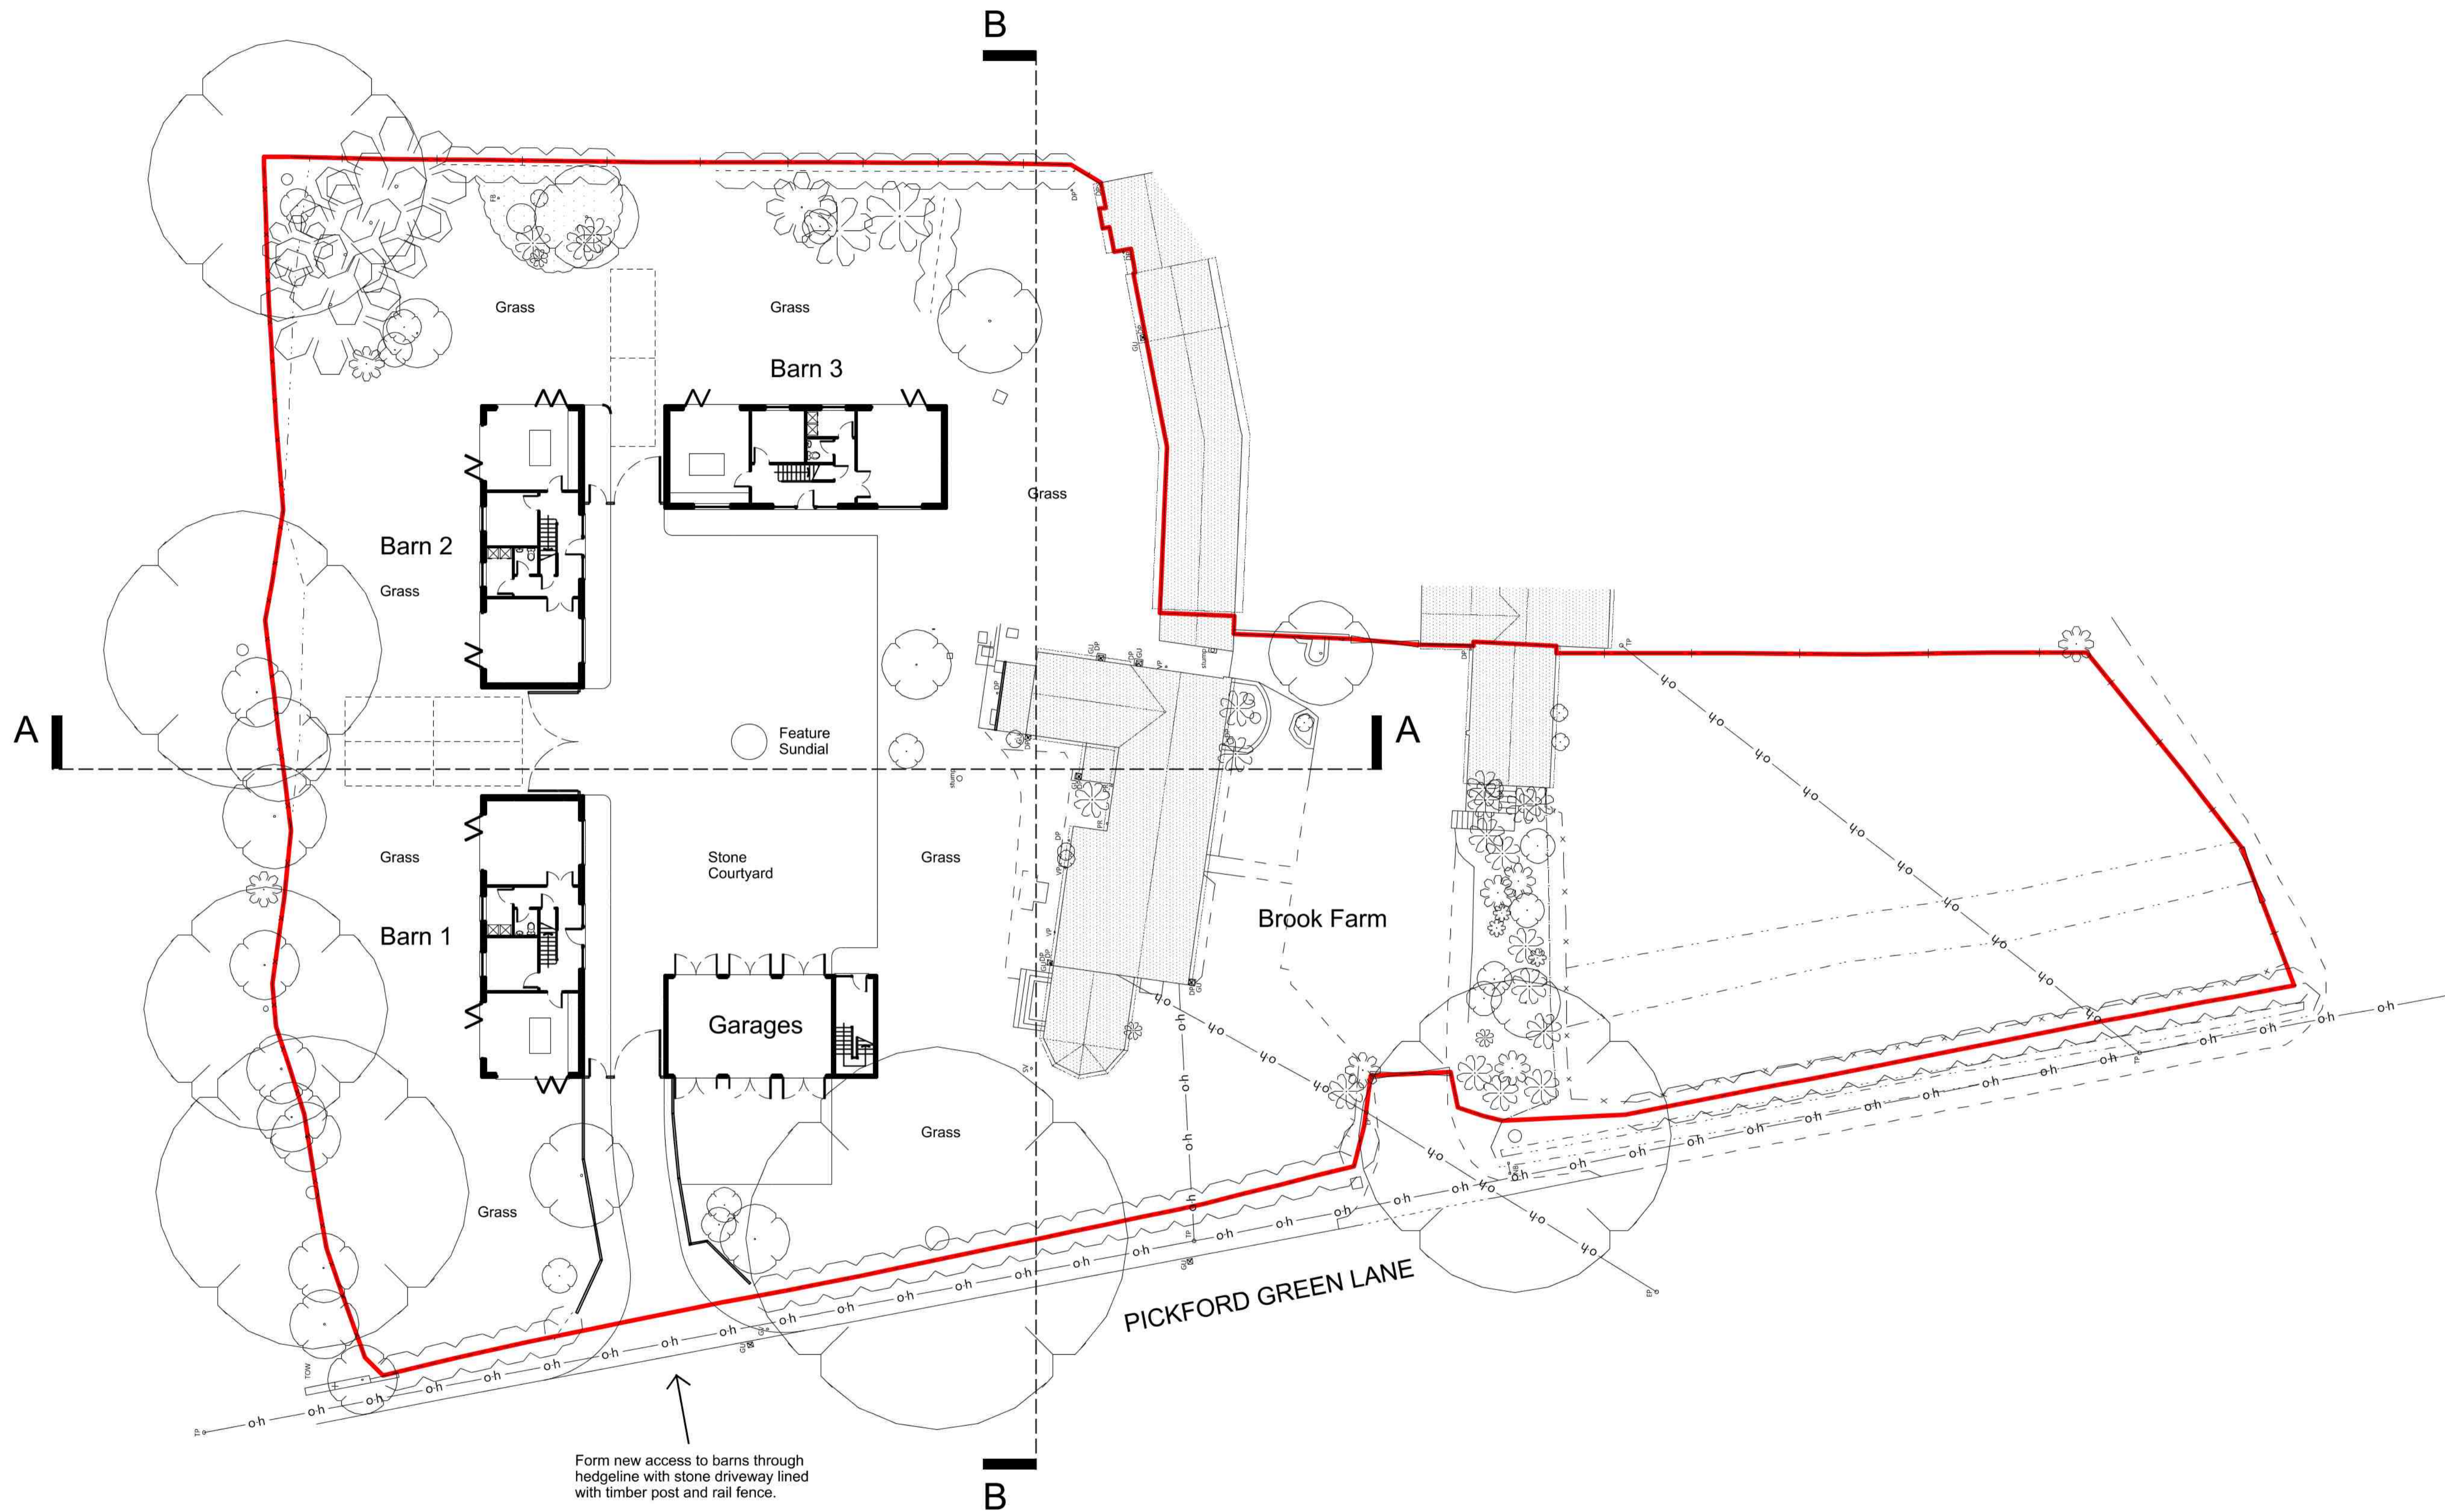

P2	19.05.19	Updated Plot Configuration	DF
P1	21.01.19	PLANNING ISSUE	DF
REVISION			

CLIENT
Mr and Mrs Angliss

PROJECT
BROOK FARM
PICKFORD GREEN LANE
COVENTRY

TITLE
PROPOSED SITE PLAN

SCALE	DATE	DRAWN	CHECKED
1:200 @A1	NOV 2018	DF	-



David Fawkner Architectural Design Ltd
Mobile: 07867 473325
Email: dave@fawkner.plus.com

73 Stonebury Avenue, Eastern Green, Coventry CV5 7NY

DRAWING NO.
0918 - 02 - 002 P2