


DO NOT SCALE FROM THIS DRAWING. ALL DIMENSIONS TO BE CHECKED AND VERIFIED ON SITE. COPYRIGHT OF THIS DRAWING IS RESERVED BY DAVID FAWKNER ARCHITECTURAL DESIGN LIMITED.

PROPOSED MATERIALS:

- Brickwork: Red facing brickwork to compliment original farmhouse.
- Roof: Plain clay tiles to match existing buildings.
- Doors: Hardwood framed and panelled doors.
- Windows: Double glazed UPVC with slender frame to compliment existing farmhouse.
- Features: Brick arches to all window and door openings to compliment the existing farmhouse. Dentil brickwork to roof eaves.
- RWPs: All rain water goods to be black UPVC.
- Entrance: Oak framed and glazed.

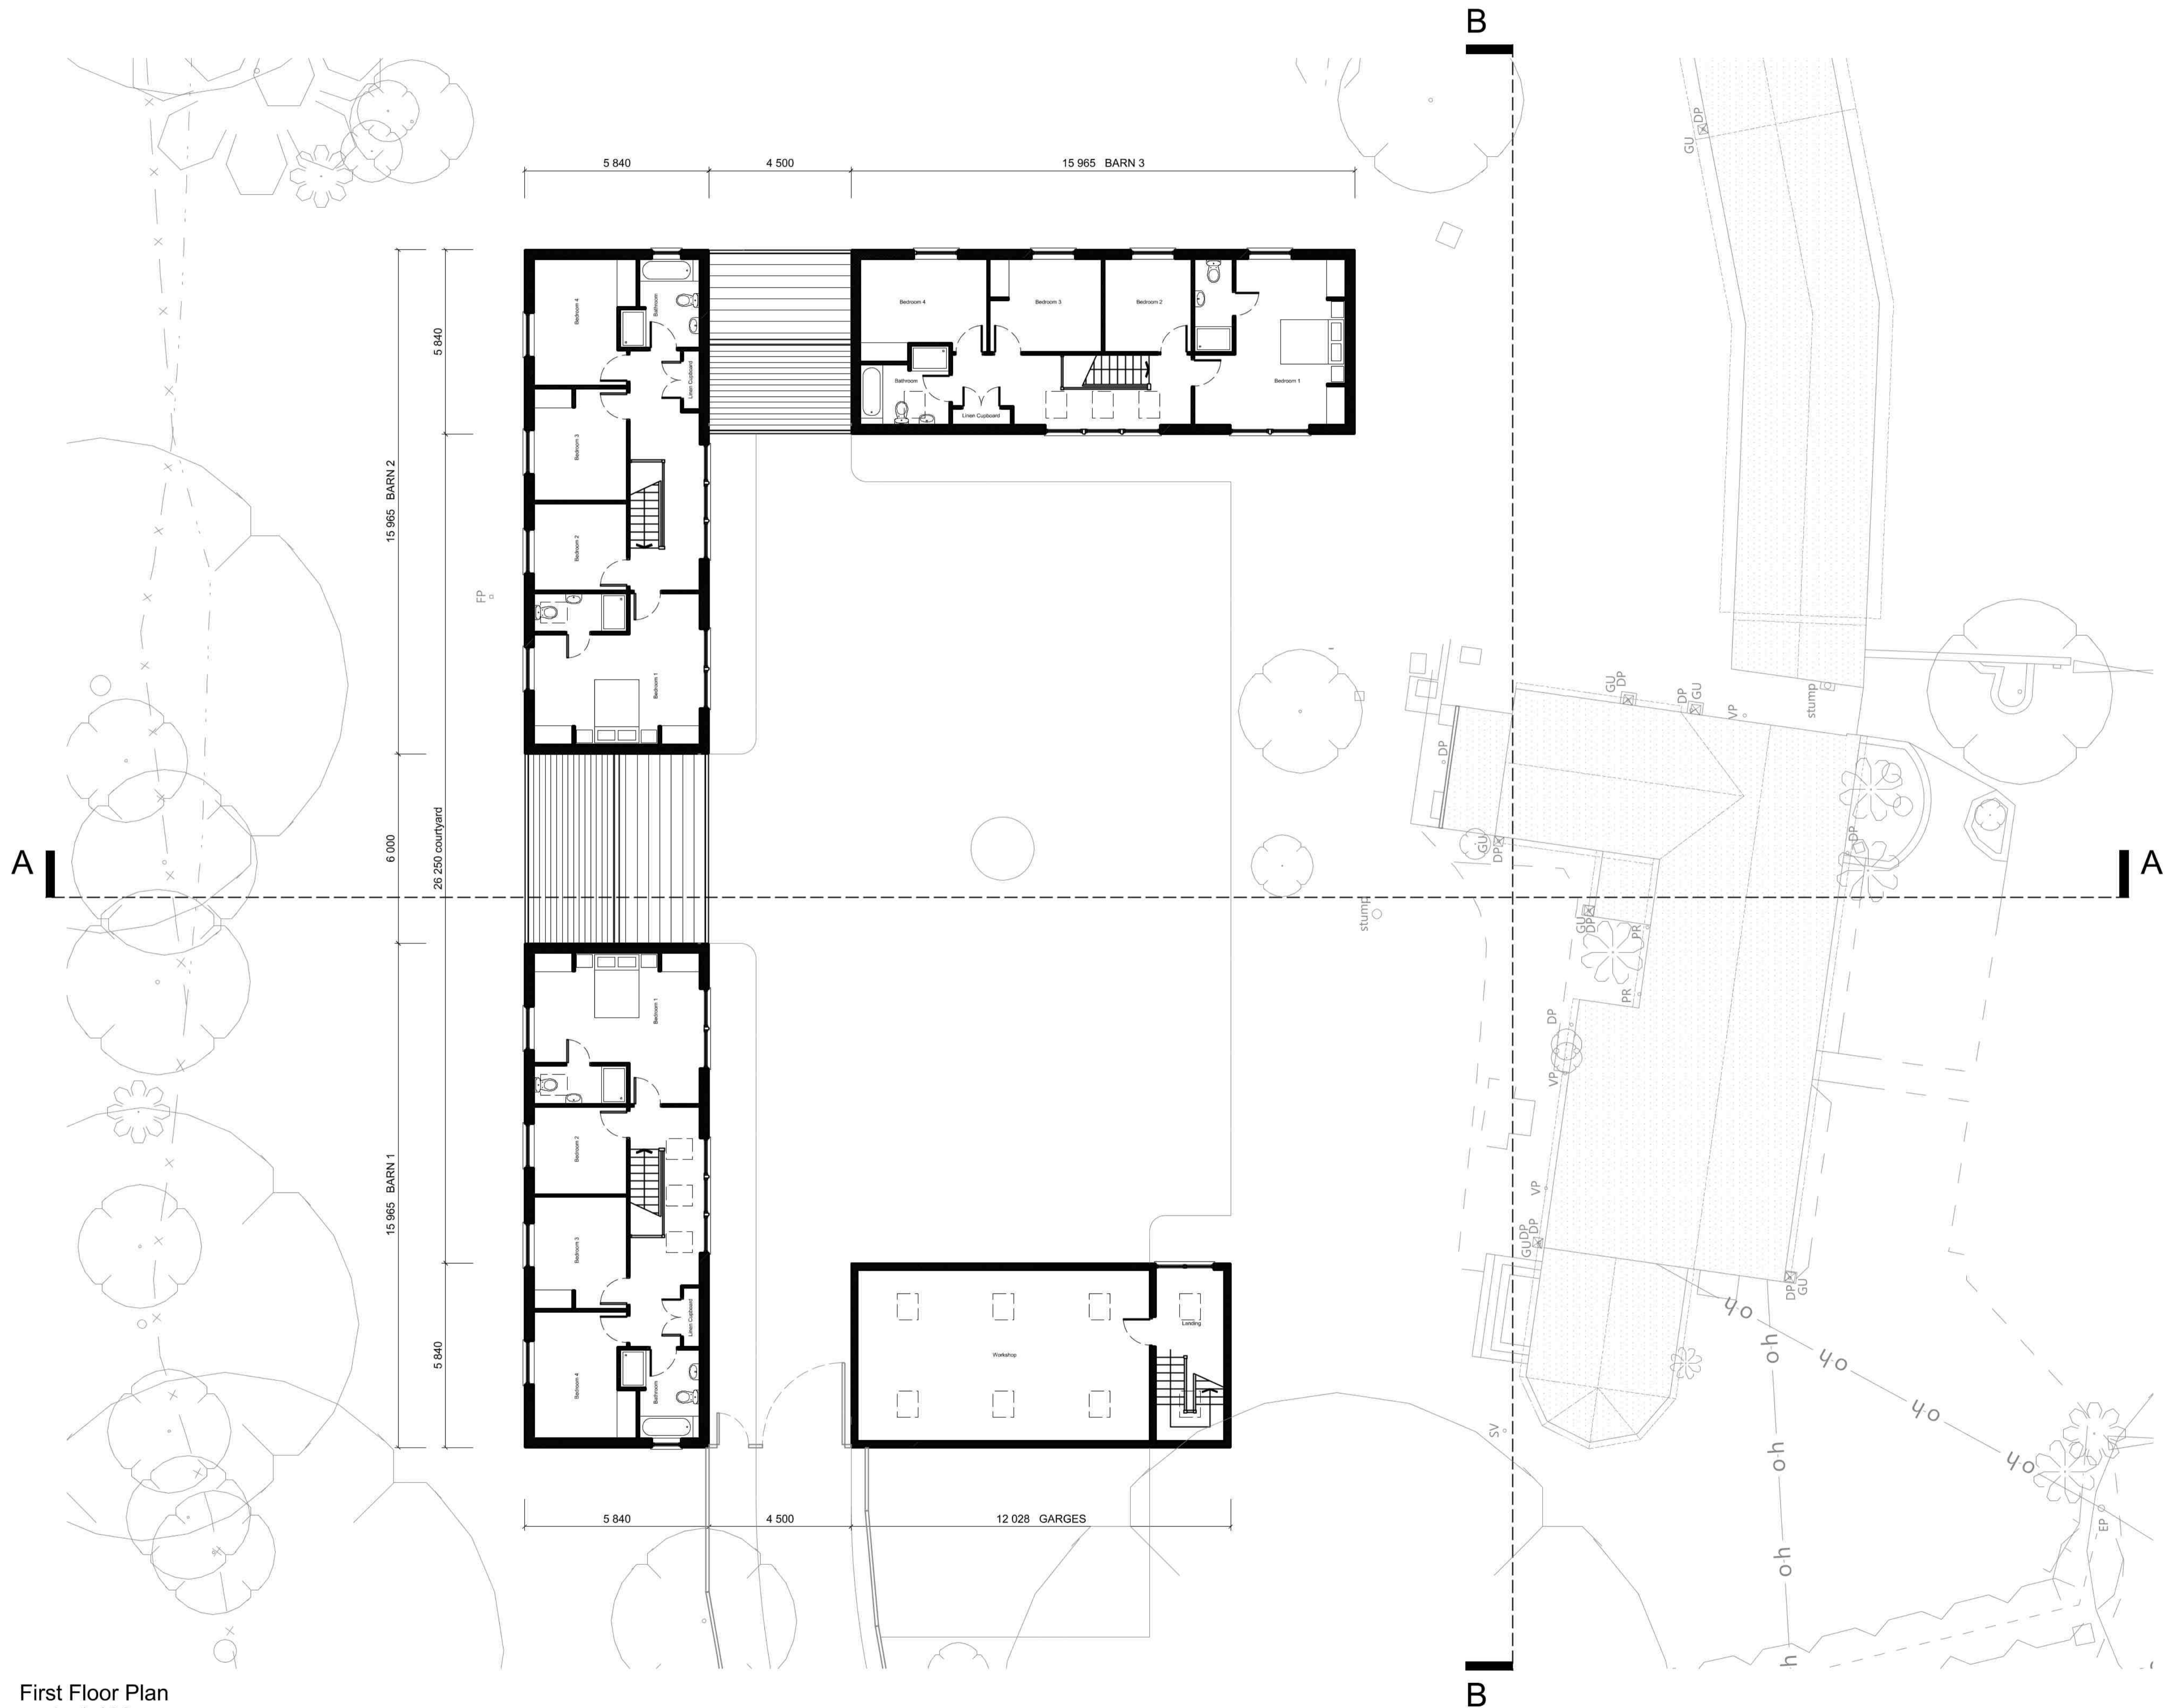

First Floor Plan
scale 1:100

P1 19.05.19 PLANNING ISSUE DF
REVISION

CLIENT
Mr and Mrs Angliss

PROJECT
**BROOK FARM
PICKFORD GREEN LANE
COVENTRY**

TITLE
**PROPOSED BARNs
FIRST FLOOR PLANS**

SCALE	DATE	DRAWN	CHECKED
1:100 @A1	APR 2019	DF	-



David Fawkner Architectural Design Ltd
Mobile: 07867 473325
Email: dave@fawkner.plus.com

73 Stonebury Avenue, Eastern Green, Coventry CV5 7NY

DRAWING NO.
0918 - 02 - 012 P1