

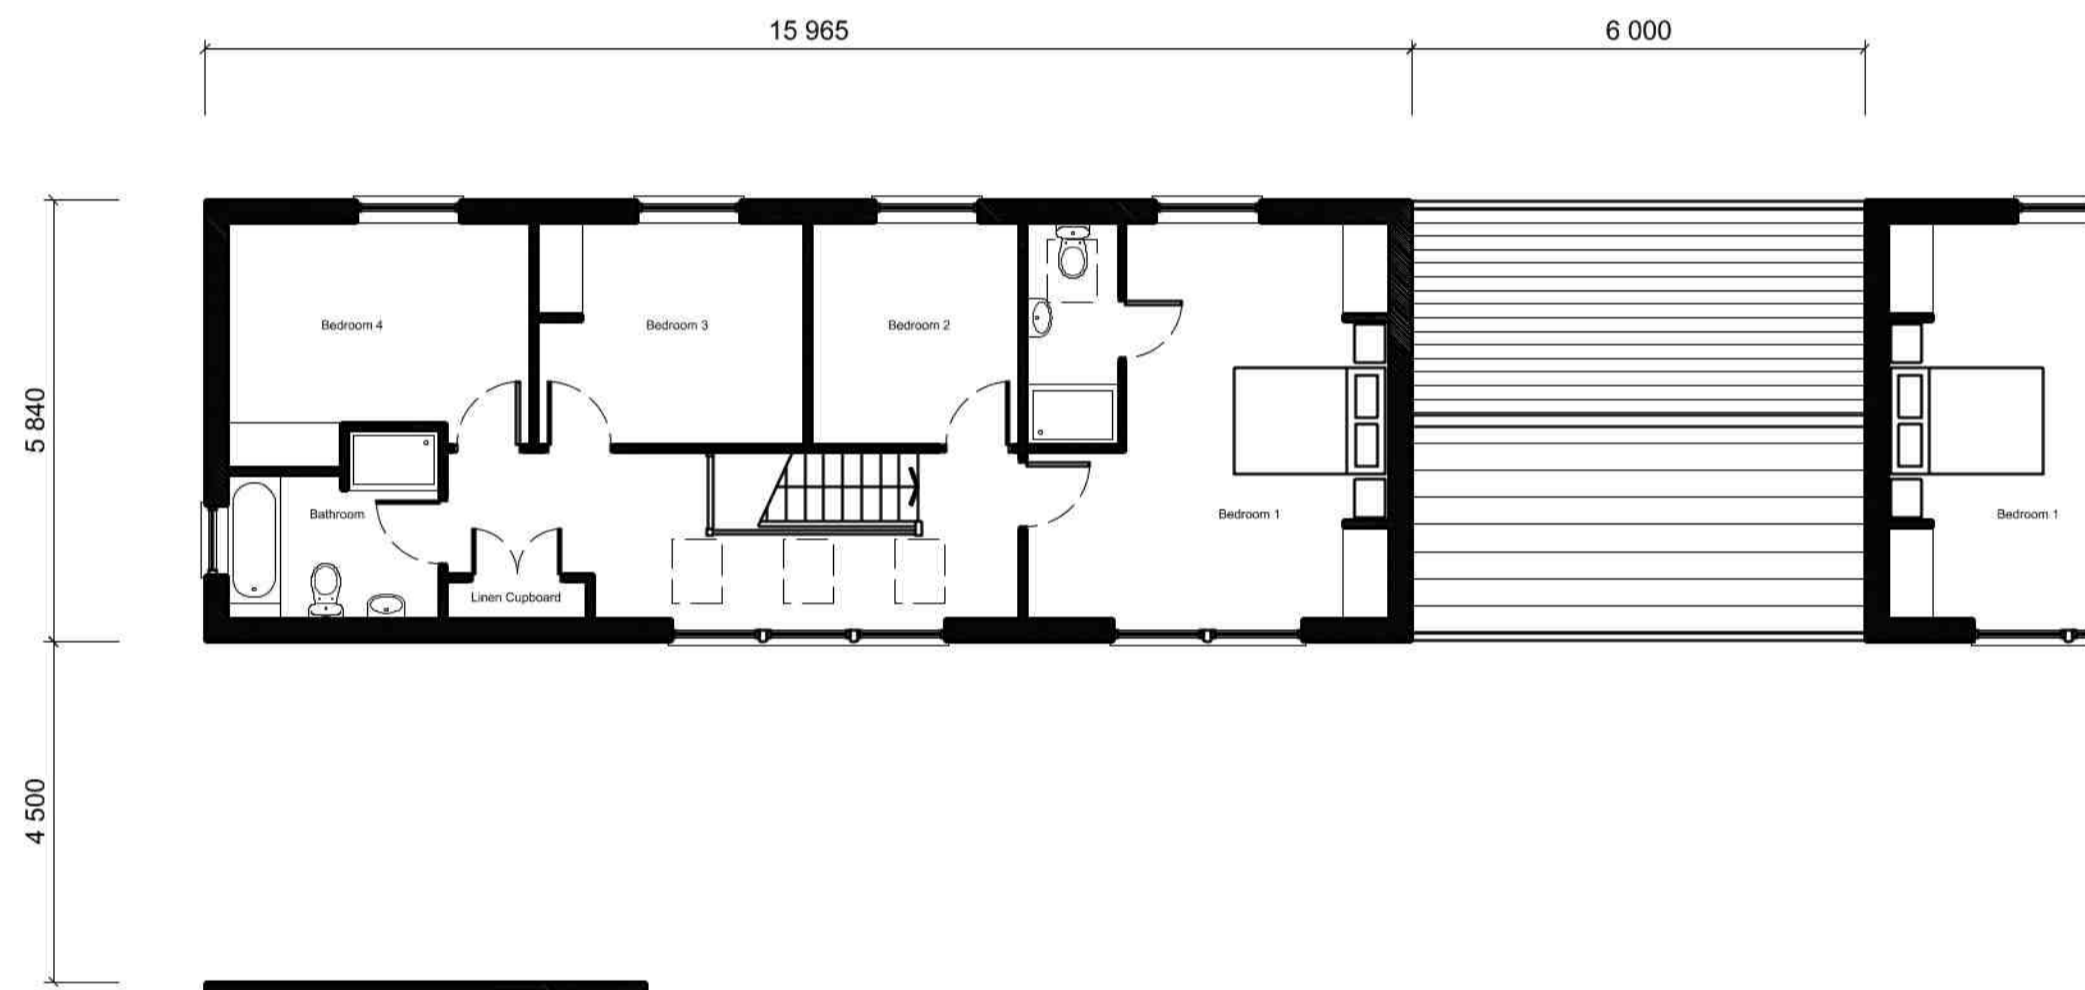


Barn 1
Roof Plan

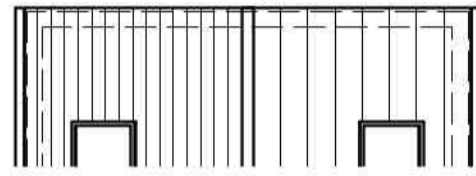

Barn 1
First Floor Plan

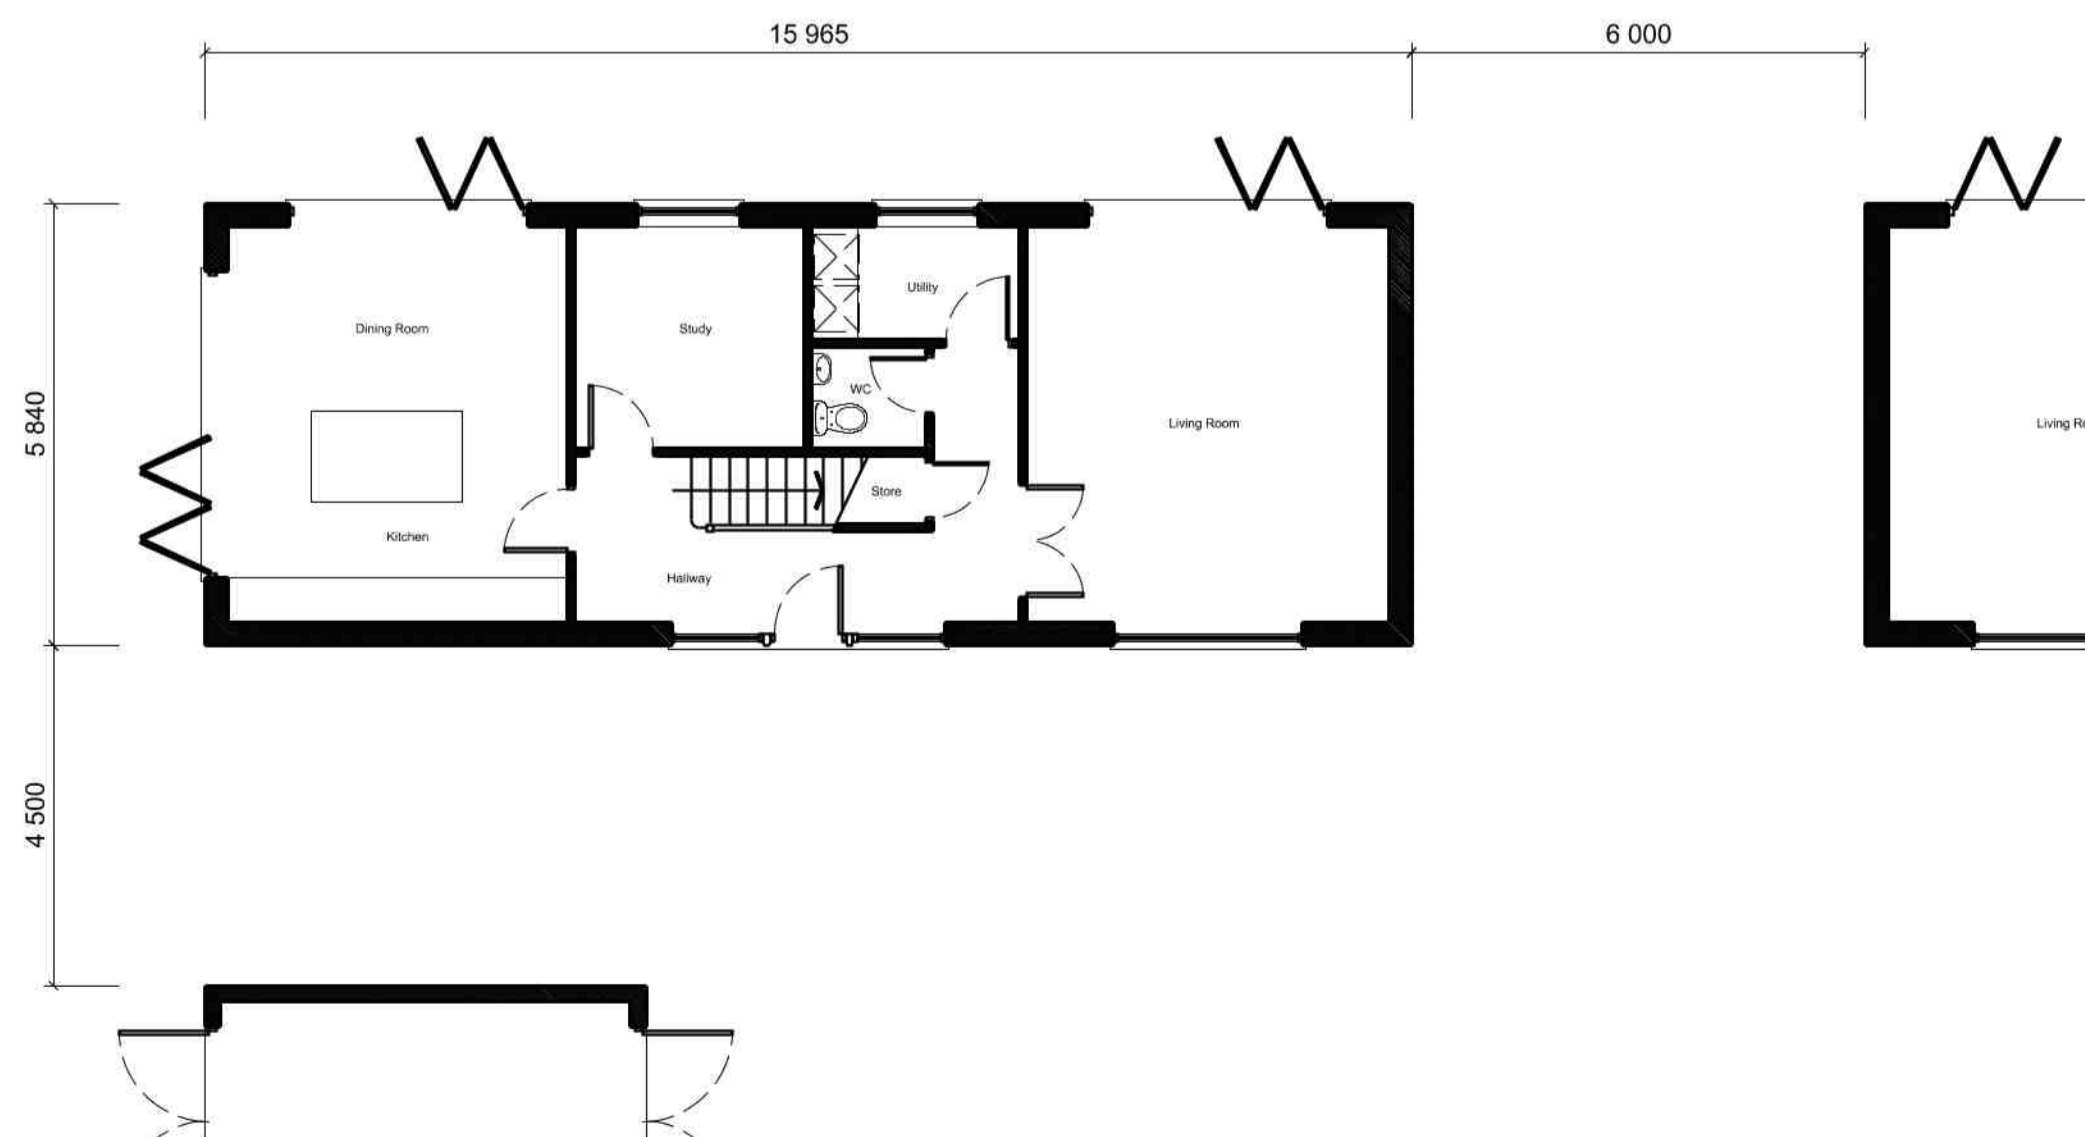


Barn 1
Ground Floor Plan



Barn 1
Front Elevation (South)



Barn 1
End Elevation (West)

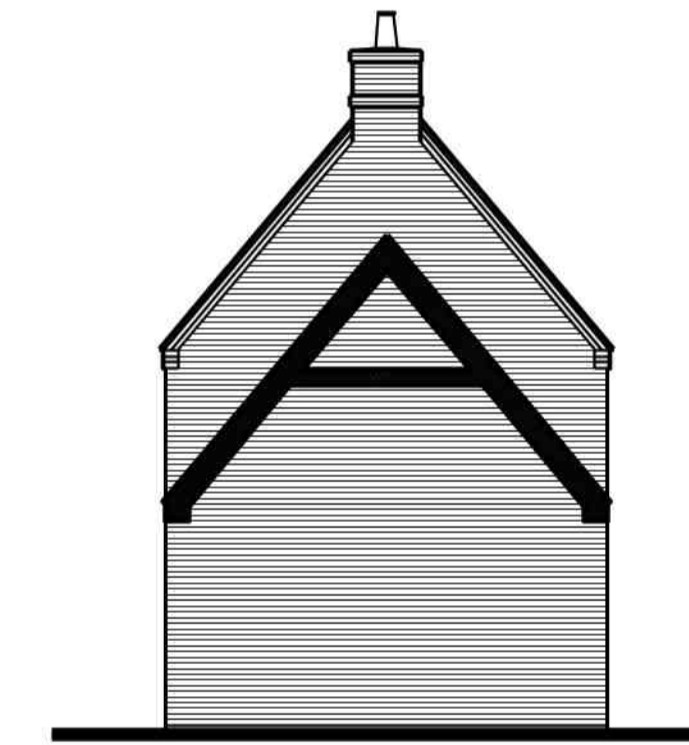

Barn 1
End Elevation (East)



Barn 1
Rear Elevation (North)

DO NOT SCALE FROM THIS DRAWING. ALL DIMENSIONS TO BE CHECKED AND VERIFIED ON SITE. COPYRIGHT OF THIS DRAWING IS RESERVED BY DAVID FAWKNER ARCHITECTURAL DESIGN LIMITED.

PROPOSED MATERIALS:

- Brickwork: Red facing brickwork to compliment original farmhouse.
- Roof: Plain clay tiles to match existing buildings.
- Doors: Hardwood framed and panelled doors.
- Windows: Double glazed UPVC with slender frame to compliment existing farmhouse.
- Features: Brick arches to all window and door openings to compliment the existing farmhouse. Dentil brickwork to roof eaves.
- RWPs: All rain water goods to be black UPVC.
- Entrance: Oak framed and glazed.

P1 19.05.19 PLANNING ISSUE DF
REVISION

CLIENT
Mr and Mrs Angliss

PROJECT
BROOK FARM
PICKFORD GREEN LANE
COVENTRY

TITLE
BARN 1
PLANS AND ELEVATIONS

SCALE DATE DRAWN CHECKED
1:50 @A1 MAY 2019 DF -



David Fawkner Architectural Design Ltd
Mobile: 07867 473325
Email: dave@fawkner.plus.com

73 Stonebury Avenue, Eastern Green, Coventry CV5 7NY

DRAWING NO.
0918 - 02 - 014 P1