


DO NOT SCALE FROM THIS DRAWING. ALL DIMENSIONS TO BE CHECKED AND VERIFIED ON SITE. COPYRIGHT OF THIS DRAWING IS RESERVED BY DAVID FAWKNER ARCHITECTURAL DESIGN LIMITED.

PROPOSED MATERIALS:


- Brickwork: Red facing brickwork to compliment original farmhouse.
- Roof: Plain clay tiles to match existing buildings.
- Doors: Hardwood framed and panelled doors.
- Windows: Double glazed UPVC with slender frame to compliment existing farmhouse.
- Features: Brick arches to all window and door openings to compliment the existing farmhouse. Dentil brickwork to roof eaves.
- RWP's: All rain water goods to be black UPVC.
- Entrance: Oak framed and glazed.




NORTH

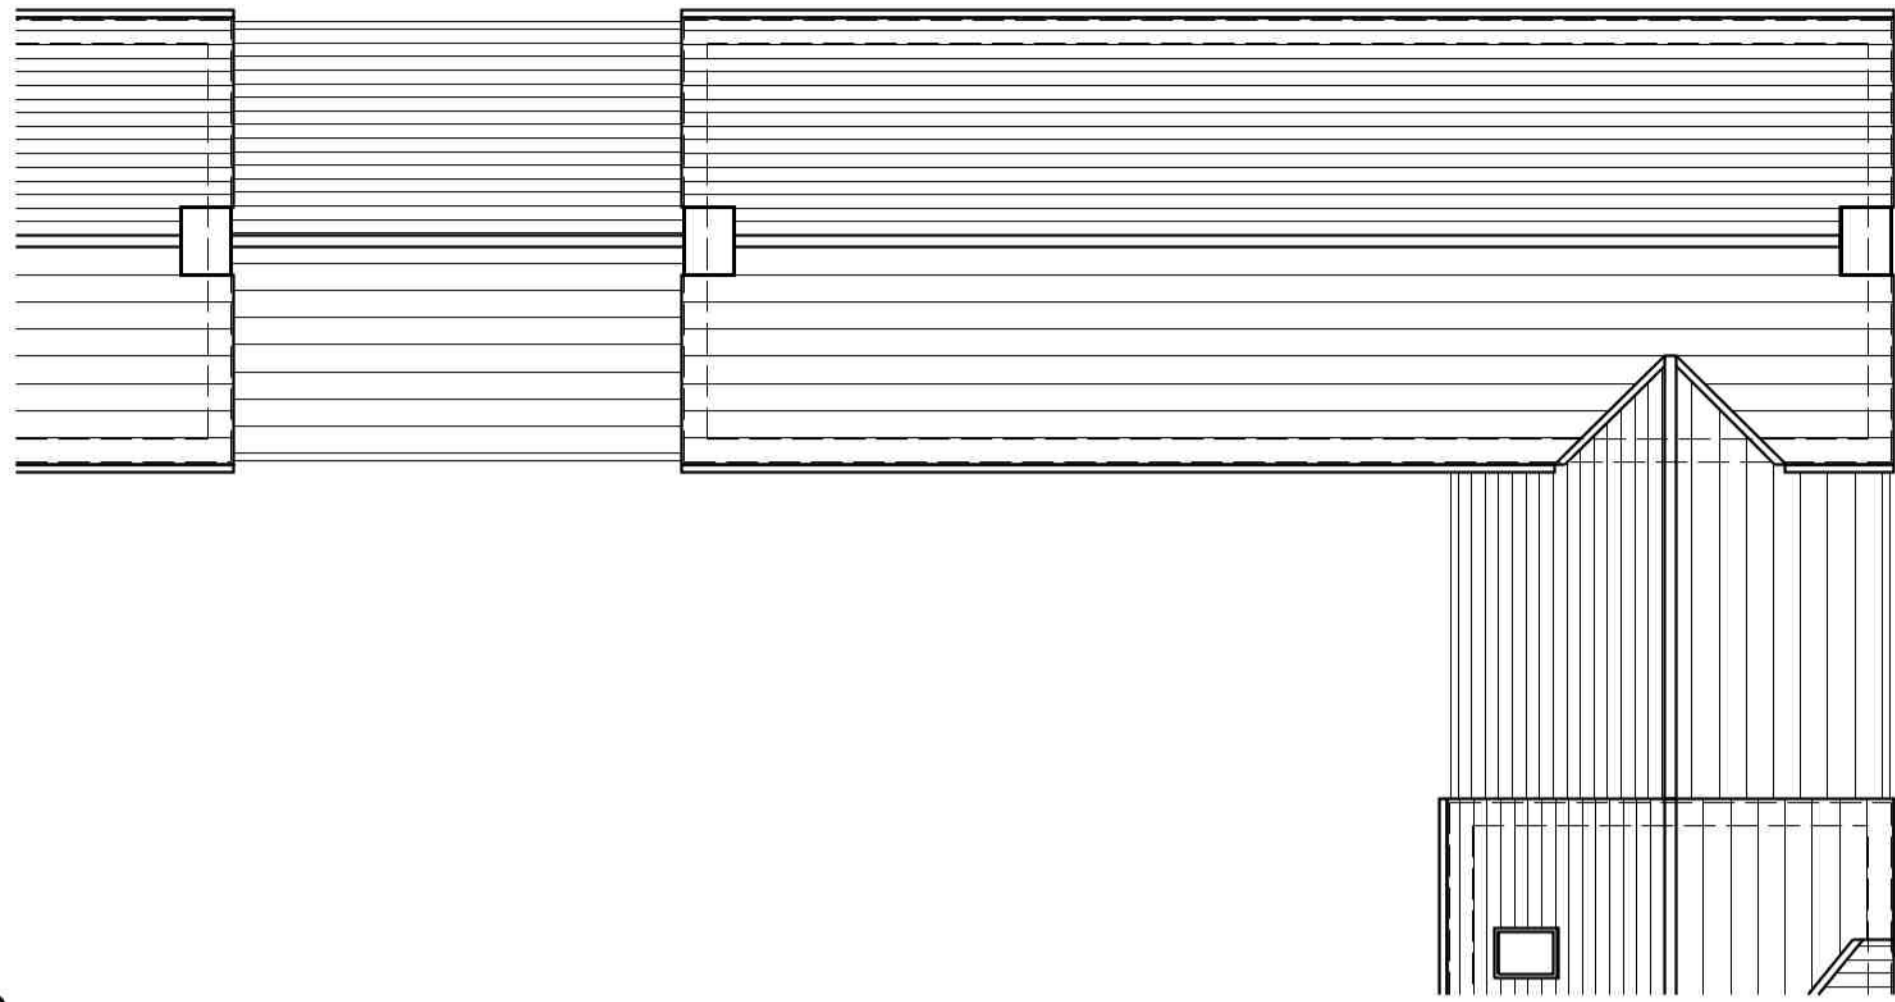

Barn 2
Roof Plan

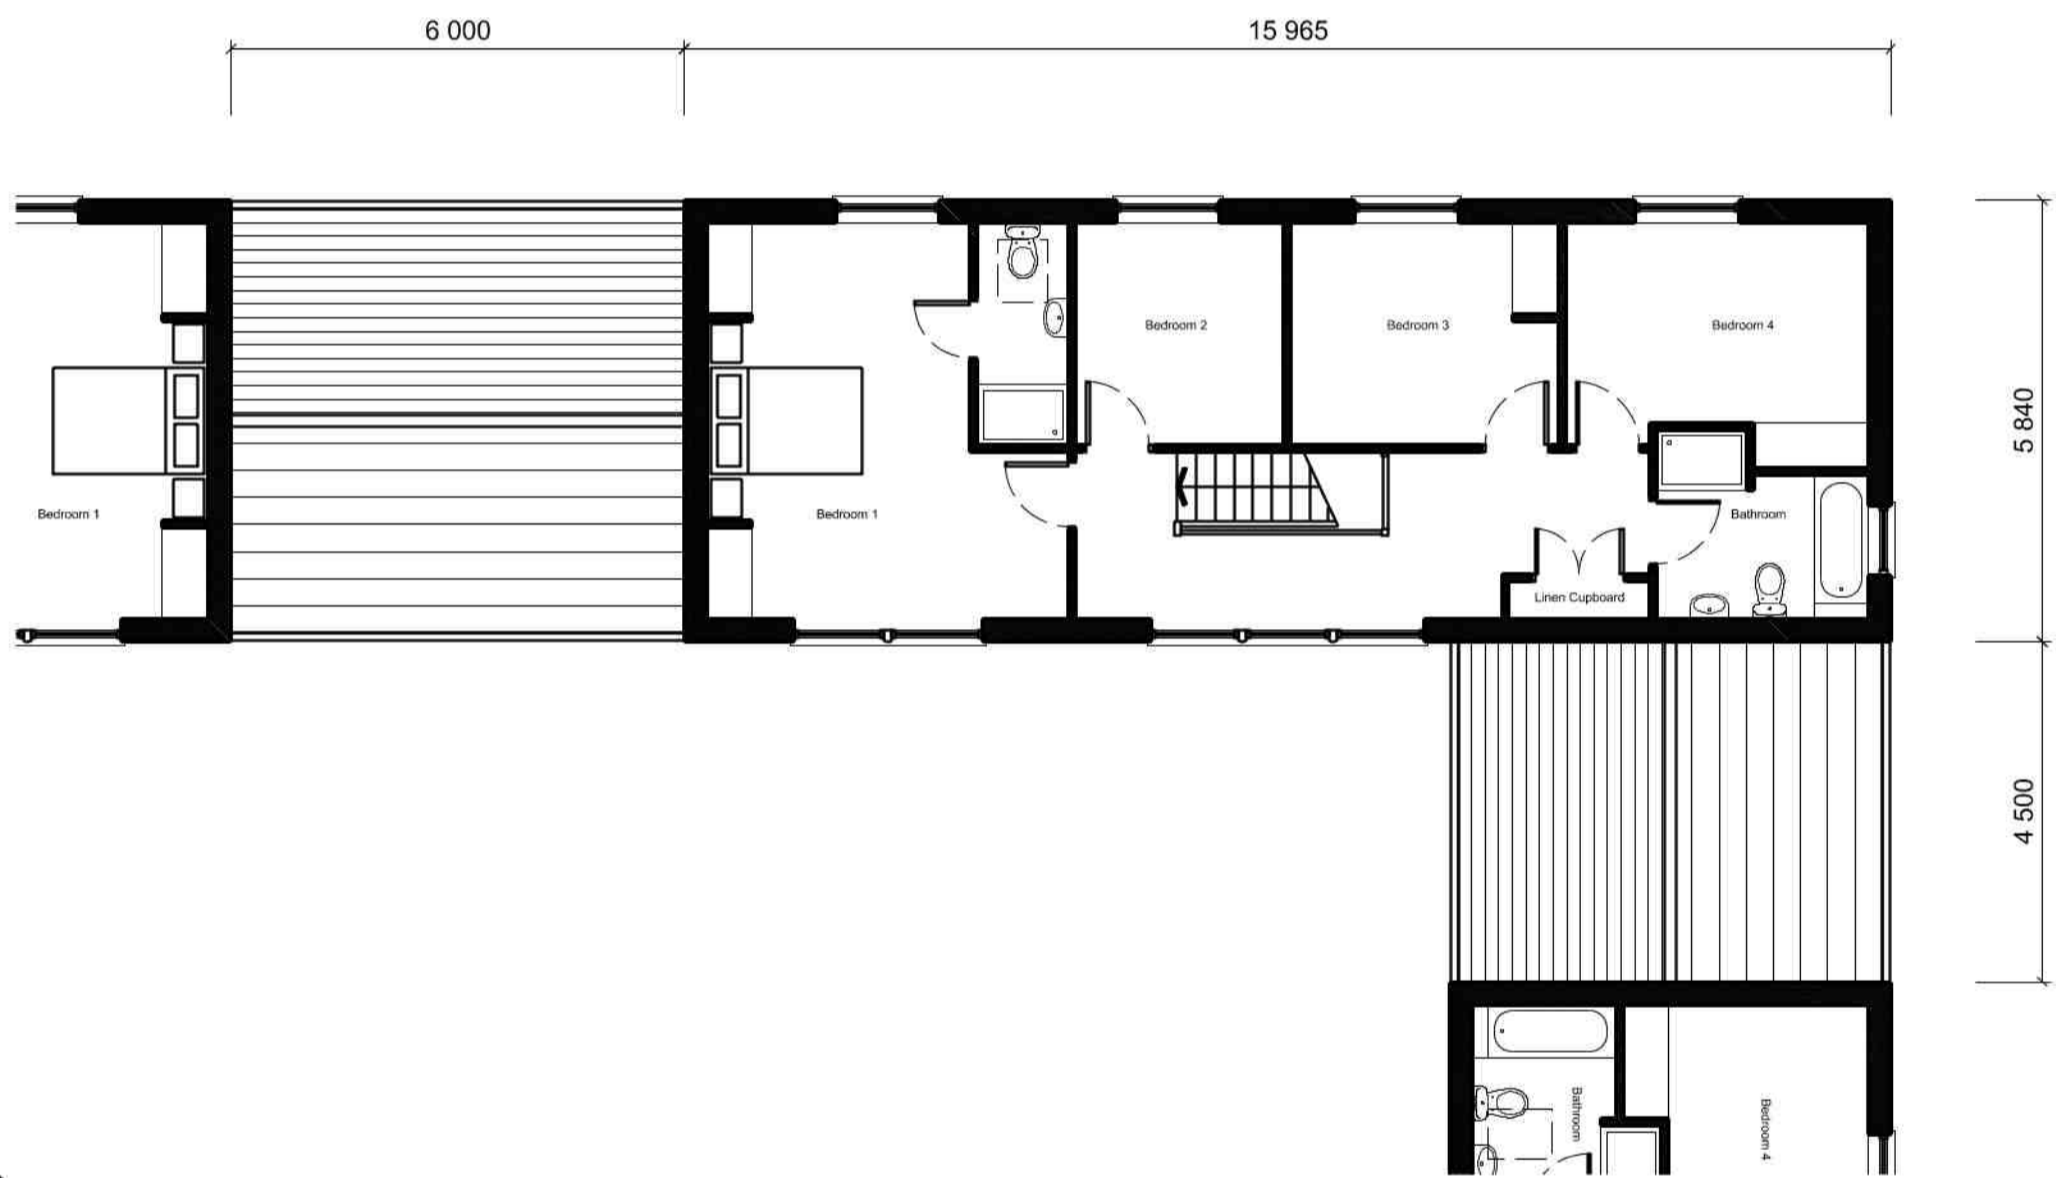

Barn 2
First Floor Plan

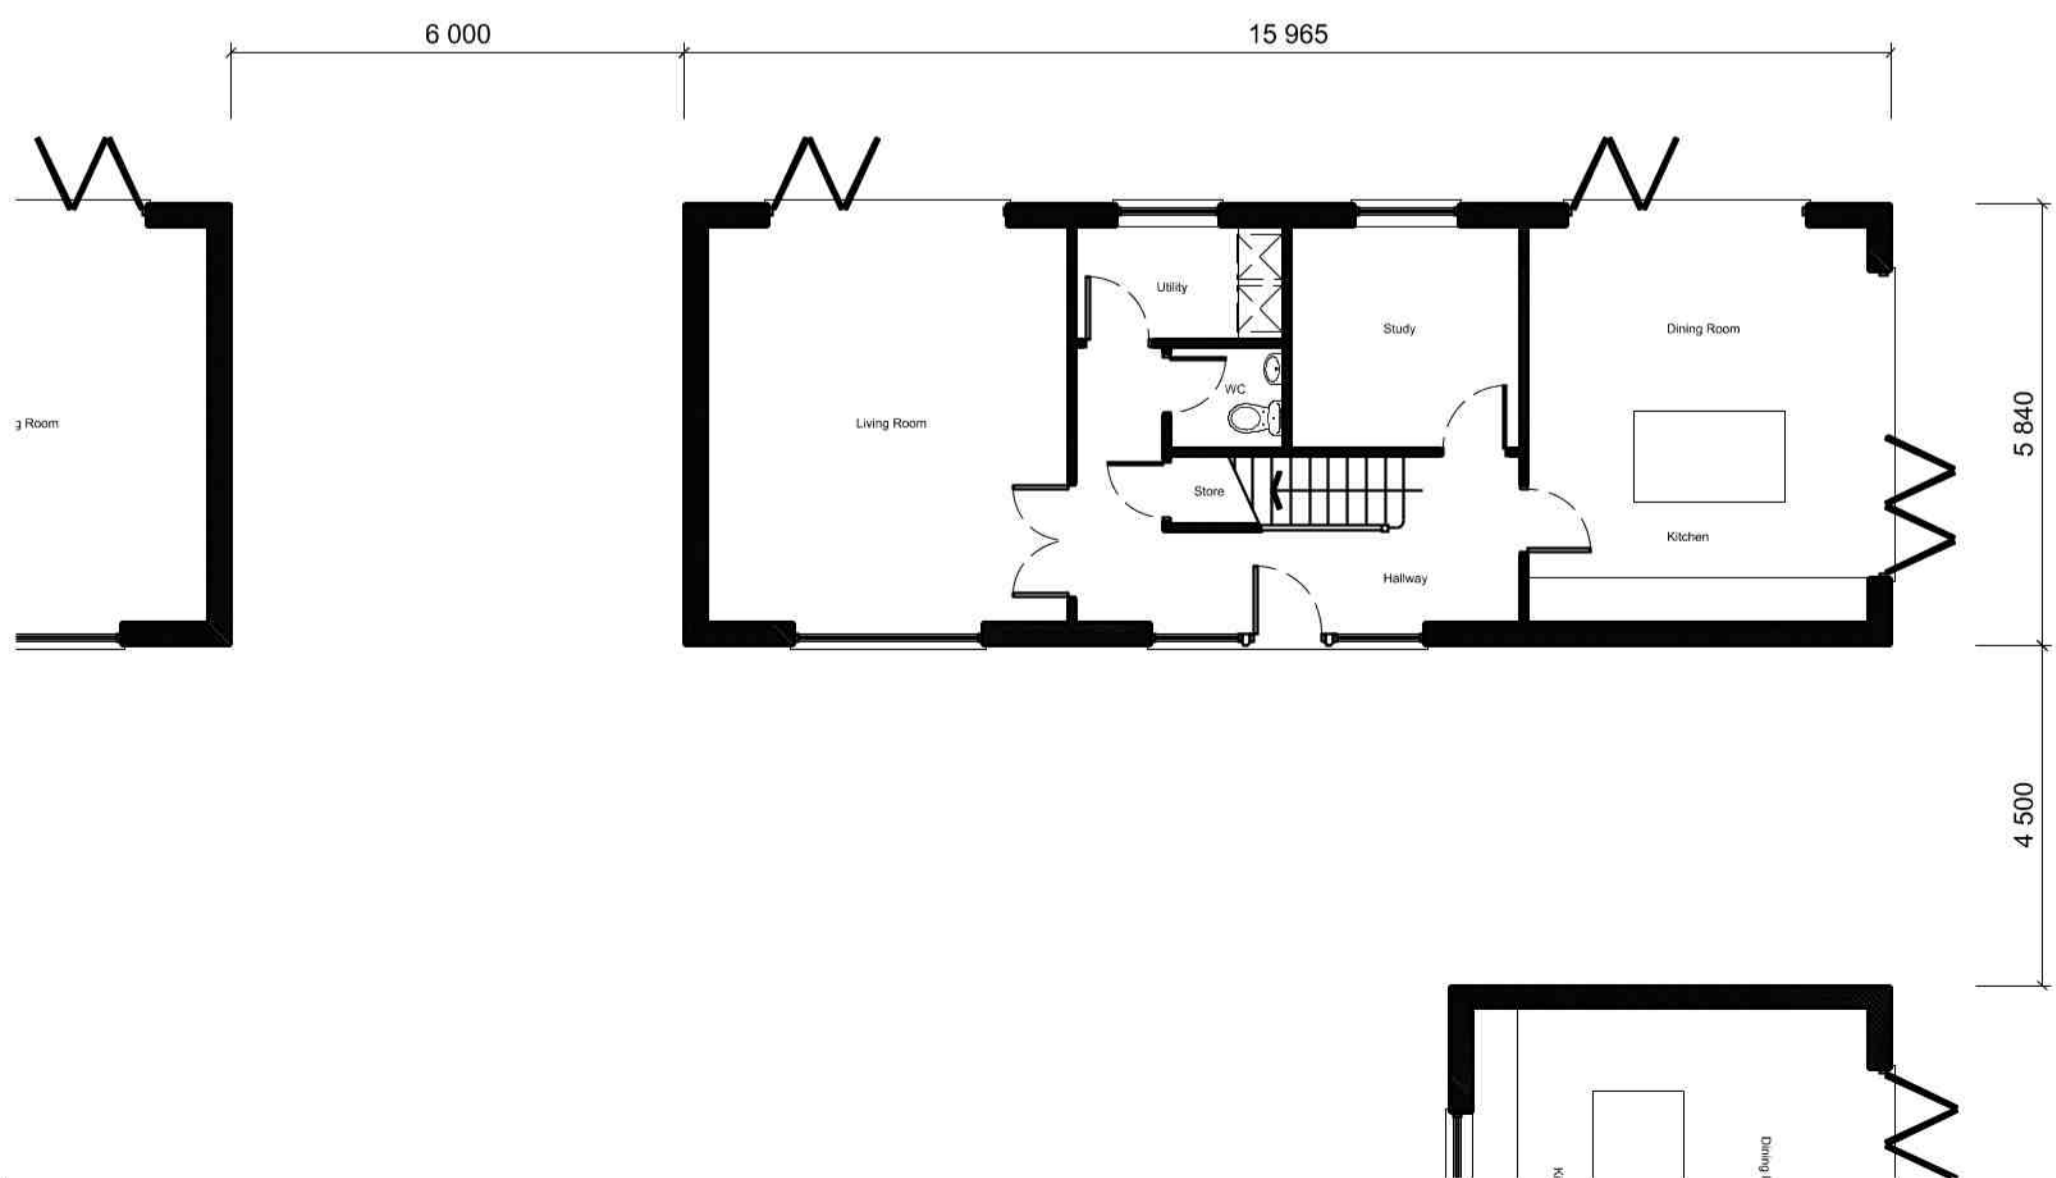


Barn 2
Ground Floor Plan



Barn 2
Front Elevation (South)



Barn 2
End Elevation (East)

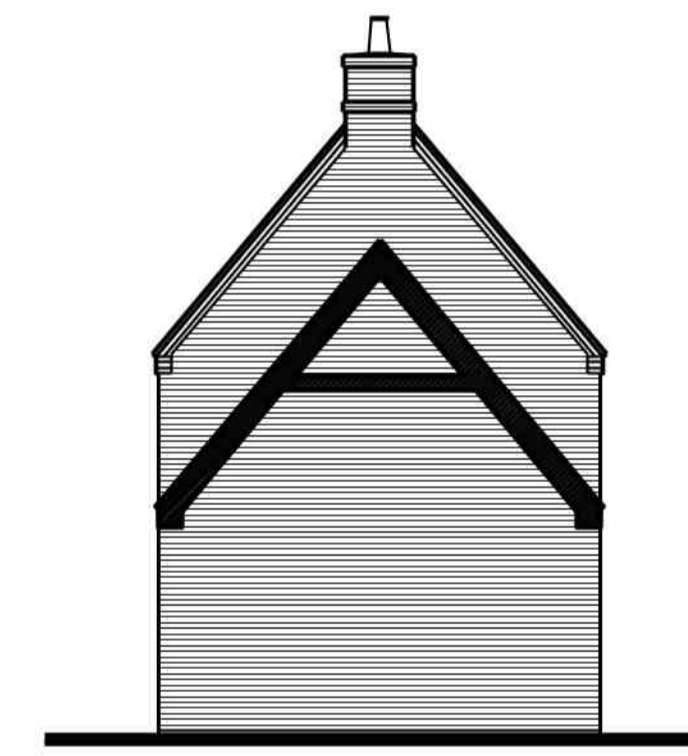

Barn 2
End Elevation (West)



Barn 2
Rear Elevation (North)

P1 19.05.19 PLANNING ISSUE DF
REVISION

CLIENT

Mr and Mrs Angliss

PROJECT

BROOK FARM
PICKFORD GREEN LANE
COVENTRY

TITLE

BARN 2
PLANS AND ELEVATIONS

SCALE	DATE	DRAWN	CHECKED
1:50 @A1	MAY 2019	DF	-



David Fawkner Architectural Design Ltd

Mobile: 07867 473325
Email: dave@fawkner.plus.com

73 Stonebury Avenue, Eastern Green, Coventry CV5 7NY

DRAWING NO.

0918 - 02 - 015 P1