



North Elevation

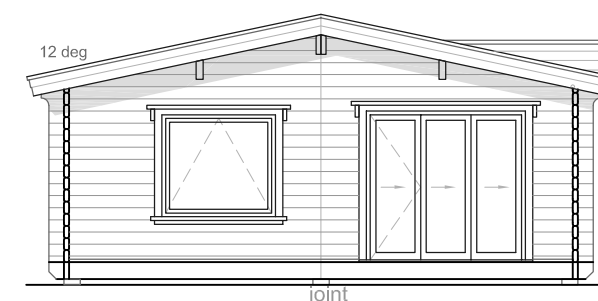


West Elevation




South Elevation

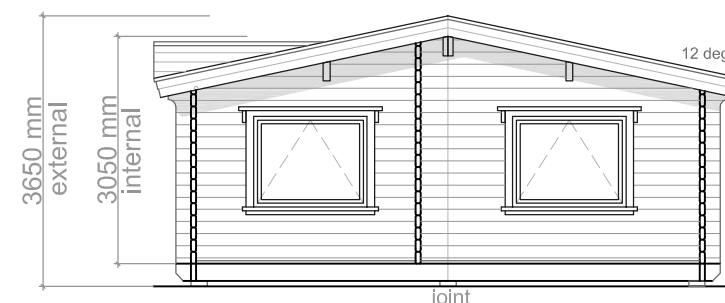

East Elevation

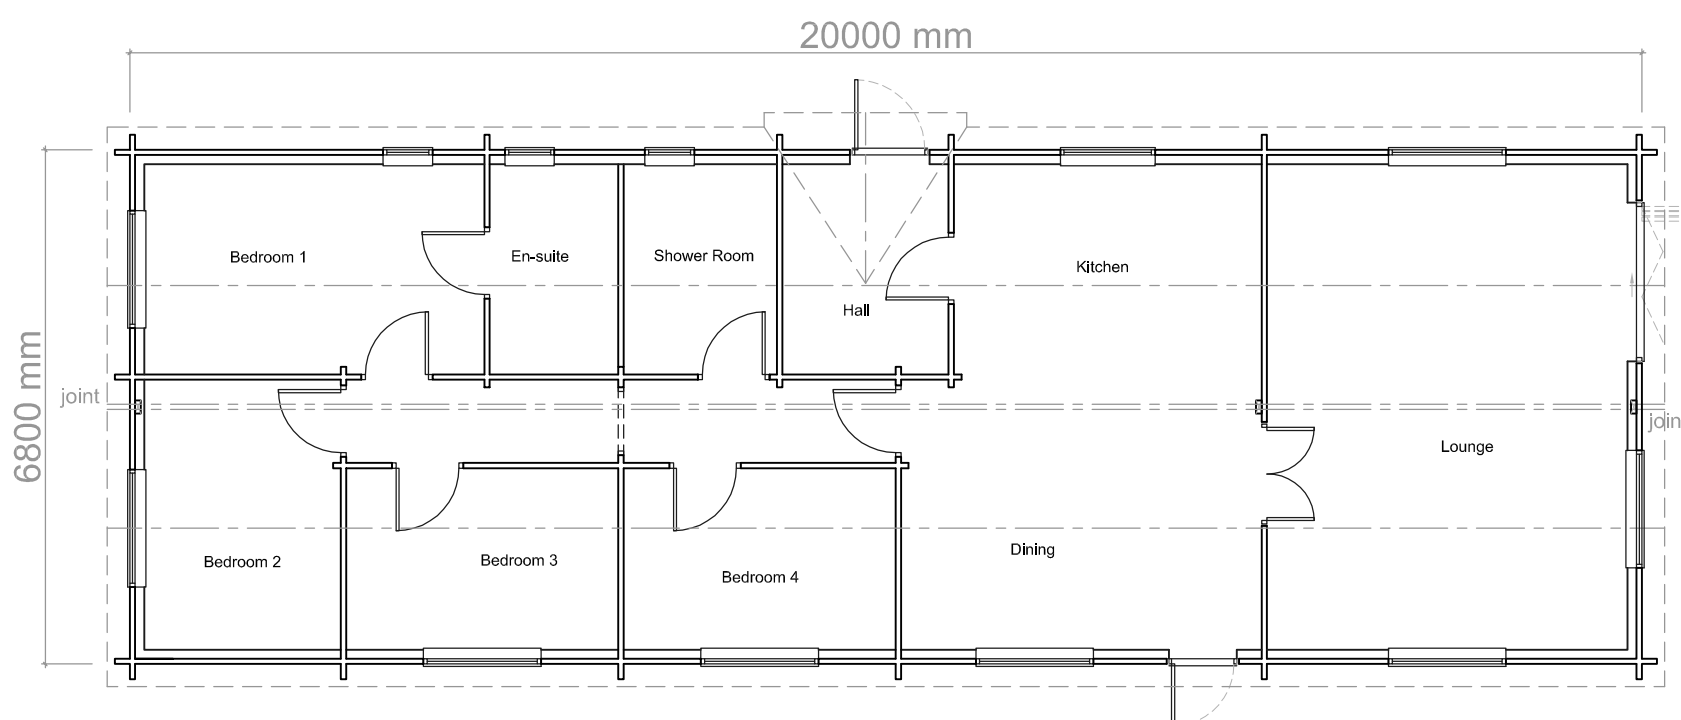

Floor Plan

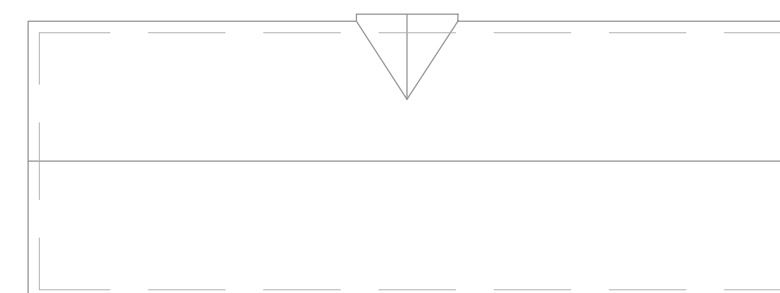

Roof Plan 1:200

Client
 Mr & Mrs W Beckett
 Hawkesbury Field Farm, Aldermans Green,
 Coventry, CV2 1NY

Project
 Transportable Log Home to
 BS3632:2015 - DDA standard
 Floor Plan & Elevations

Scale 1:100 @ A3 Date April 2019

The copyright of this drawing remains the property of Norwegian Log Buildings Ltd and must not be transferred to a third party without the written permission of the copyright holders.

Drg. No. 21920/02 Rev.