


Existing Floor Plan
Scale 1:100

0 1 2 3m
Scalebar

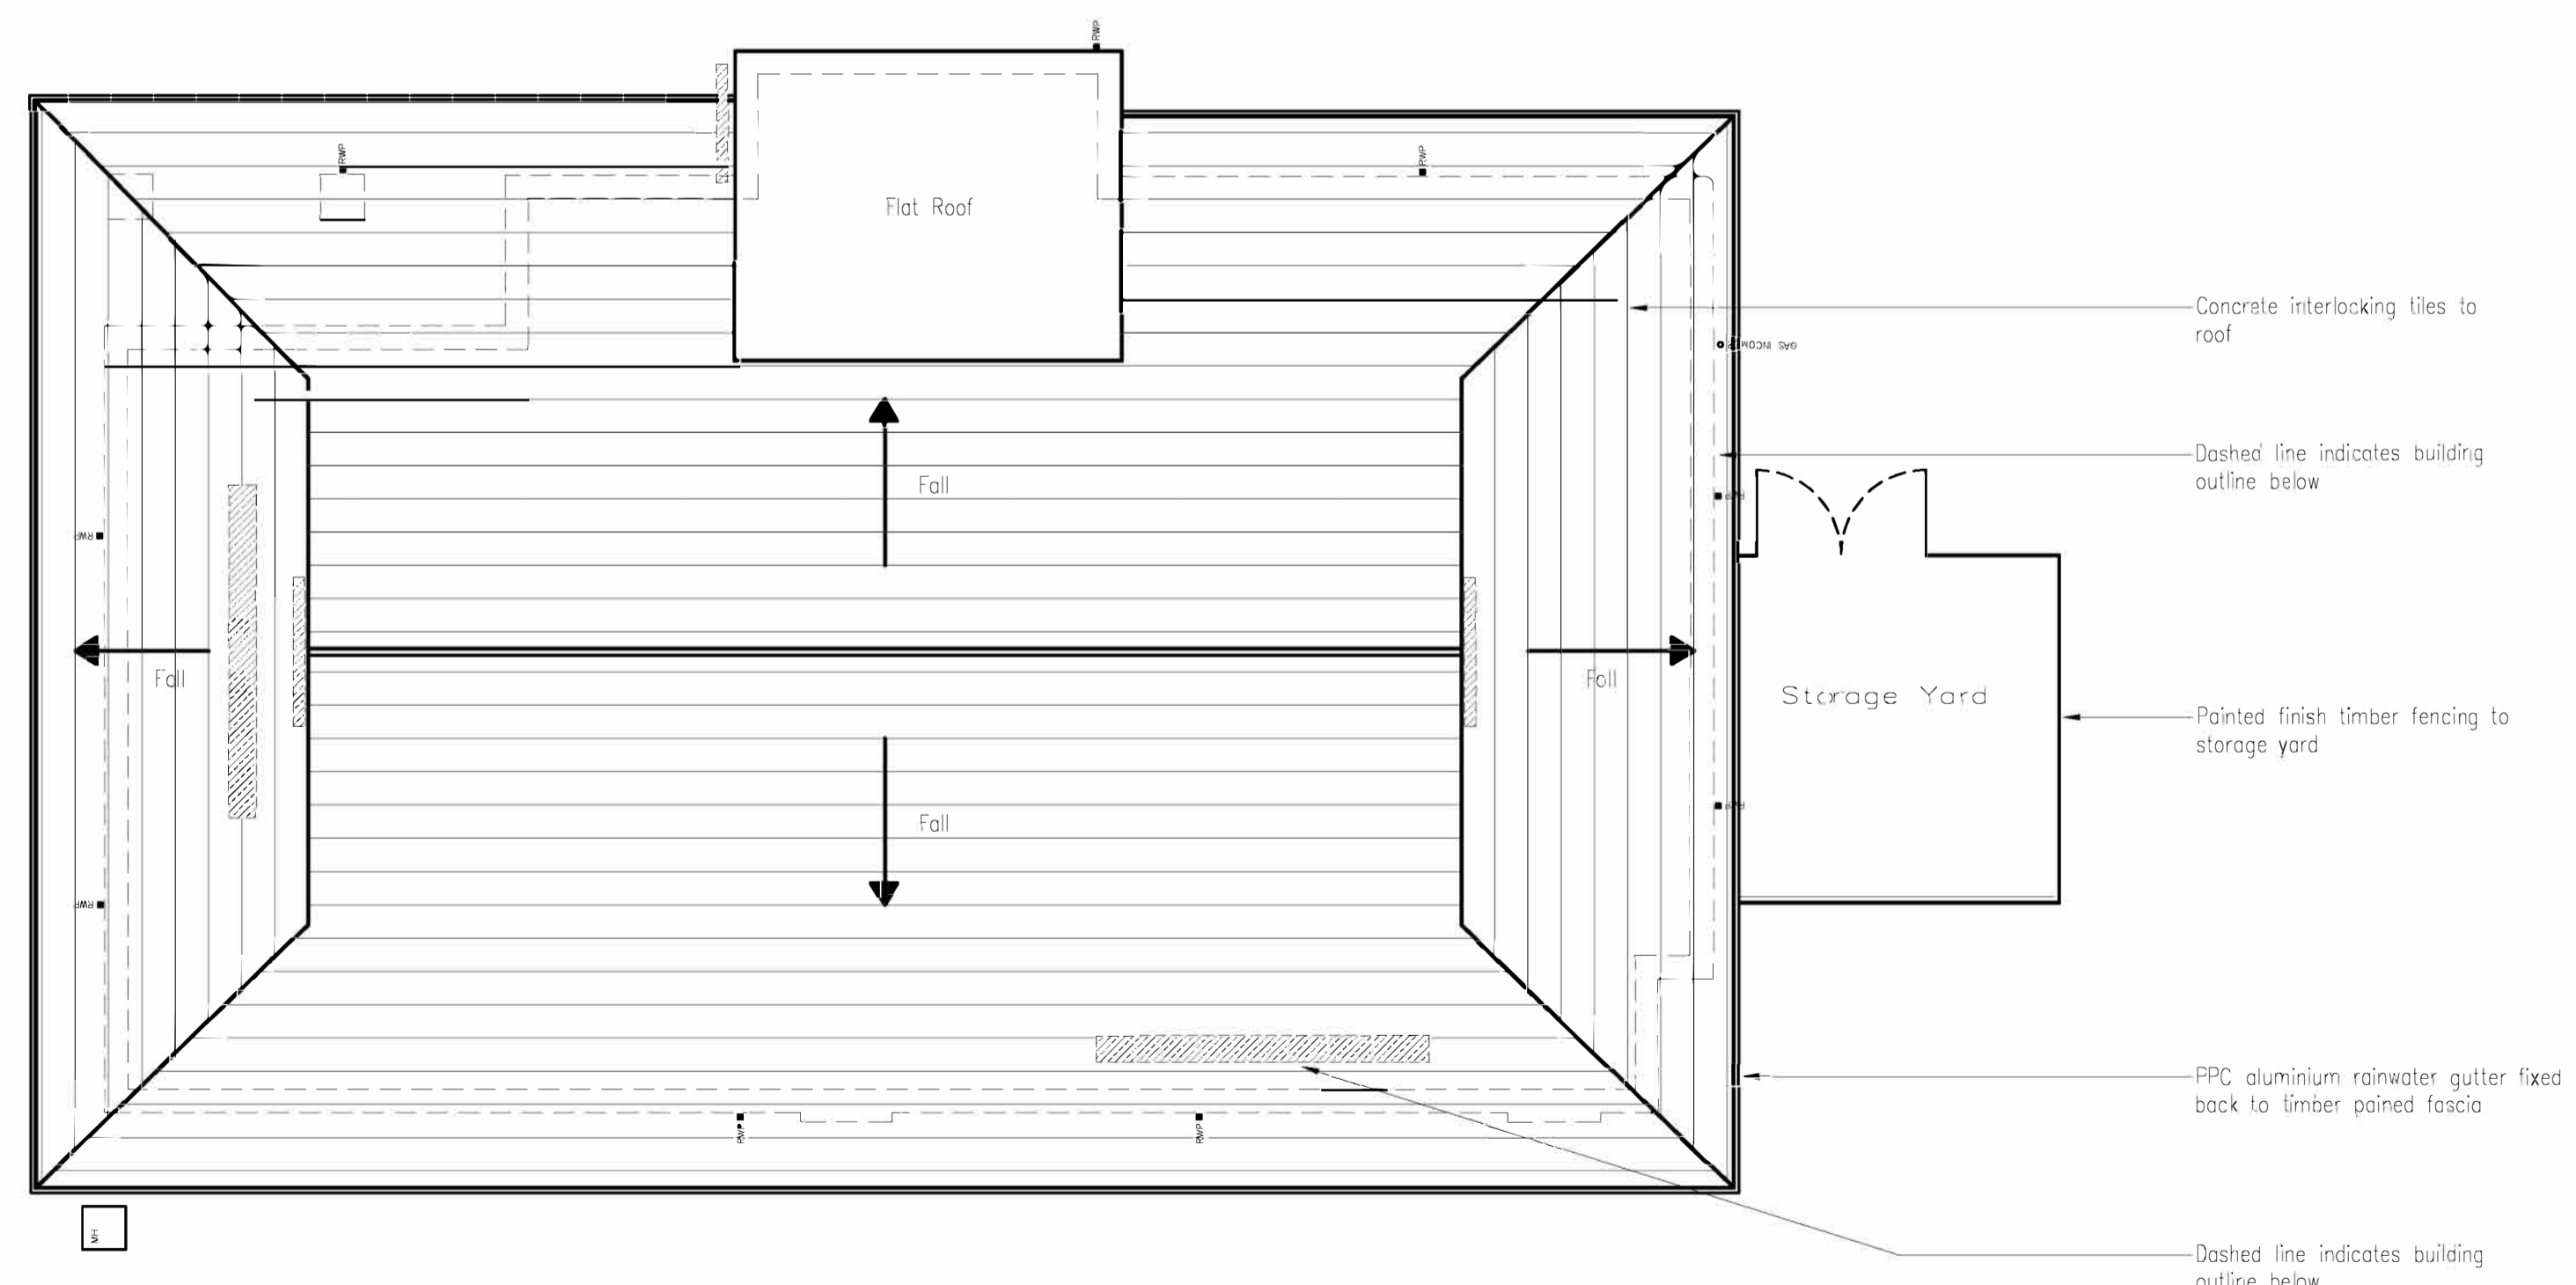


Existing Roof Plan
Scale 1:100


0 1 2 3m
Scalebar



Side Elevation
Scale 1:100

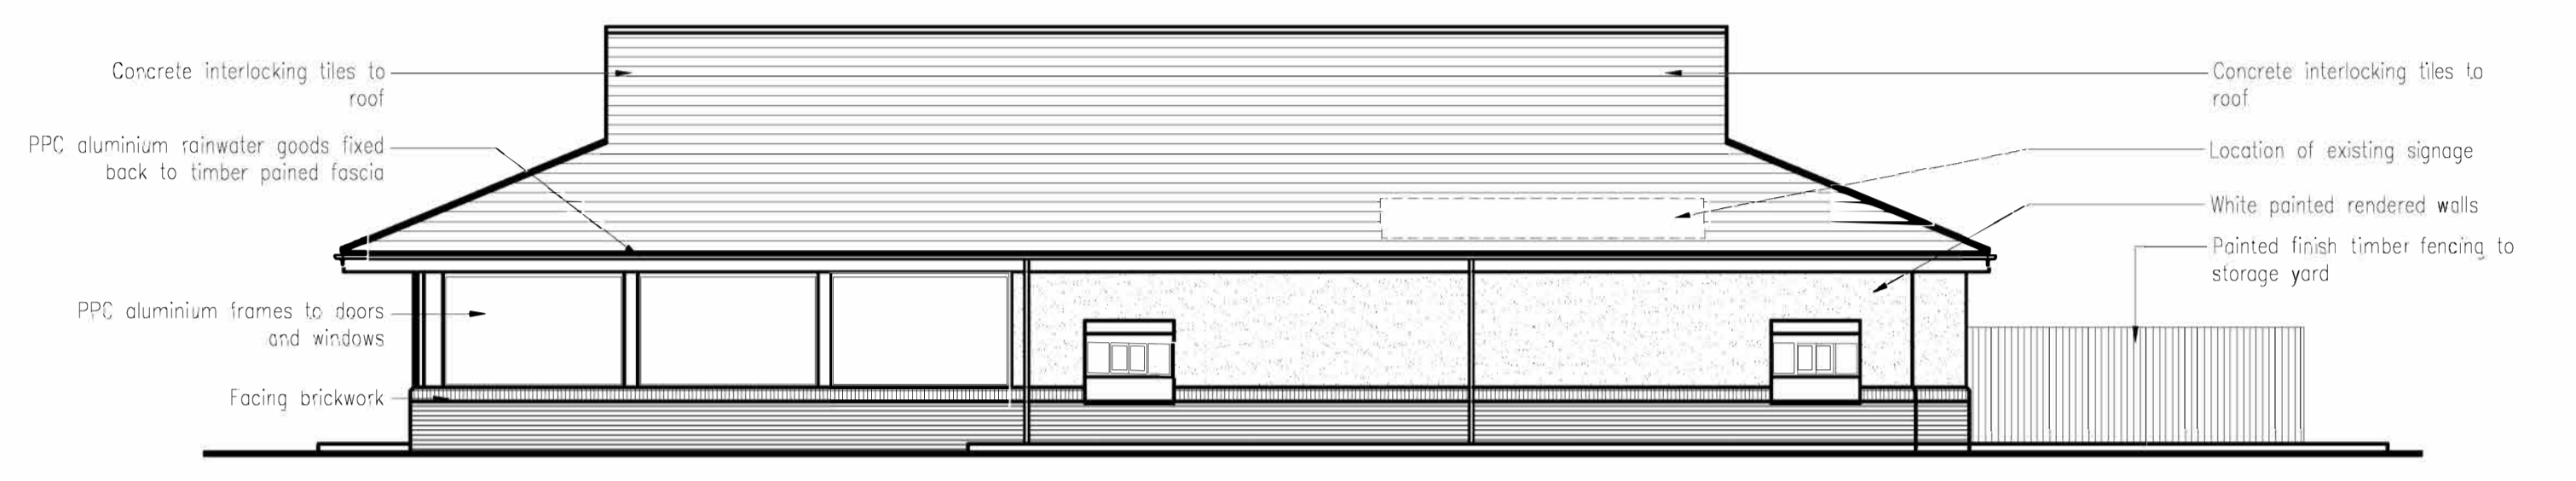

Side Elevation
Scale 1:100

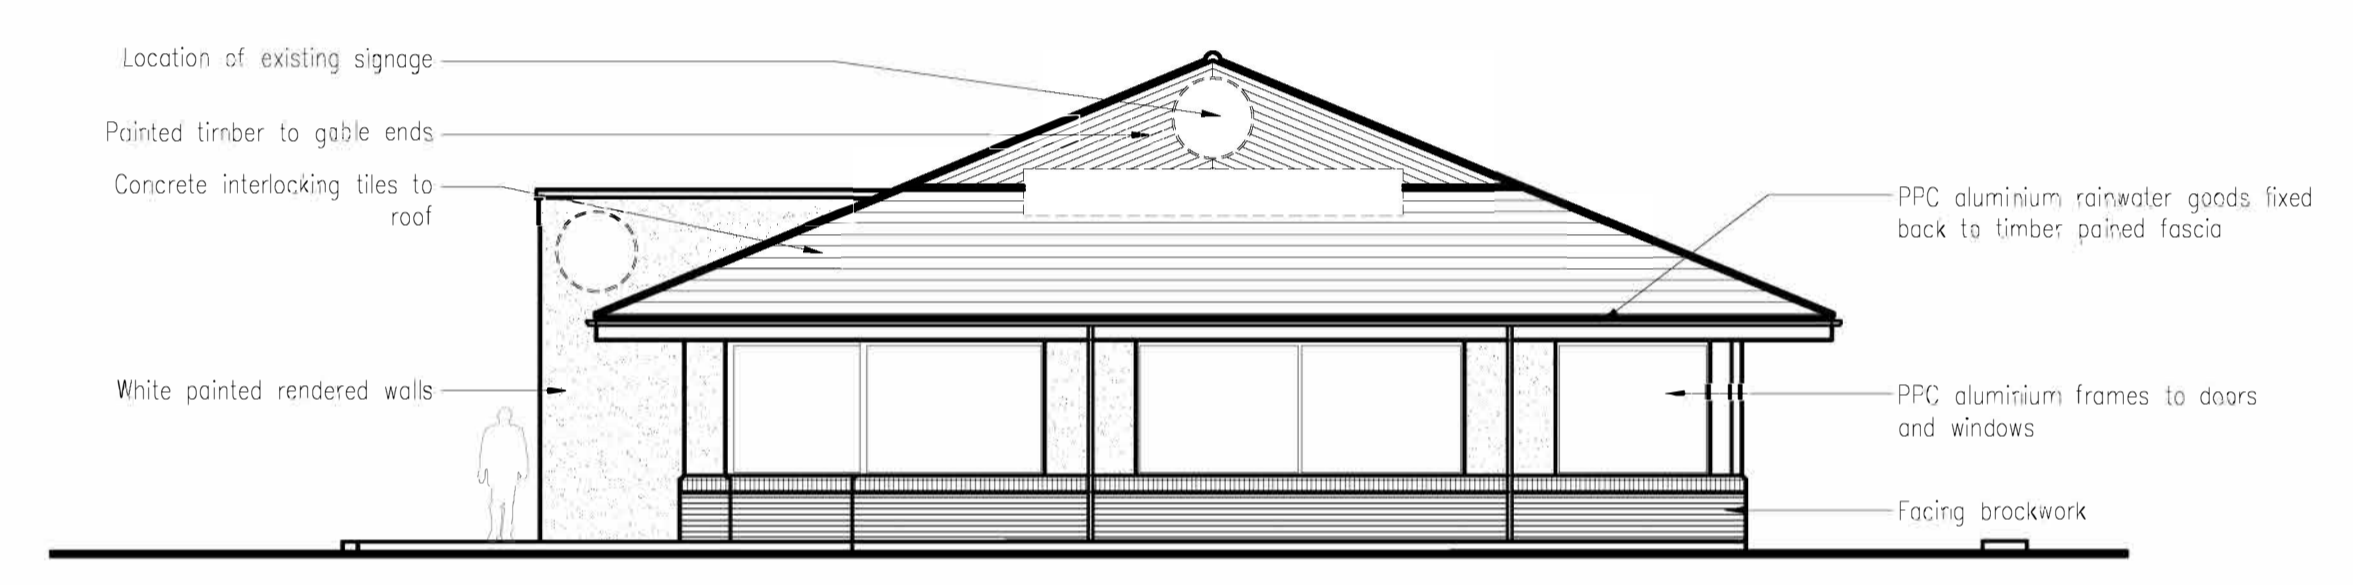

Front Elevation
Scale 1:100



Rear Elevation
Scale 1:100

Existing Area = 310 sqm / 3540 sqft

DRG TITLE
Existing Building Layout and Elevations

SCALE (@ A1)
1:100