



- NOTES
- 1 The Contractor must check and confirm all dimensions
 - 2 All discrepancies must be reported and resolved by the Architect before works commence
 - 3 This drawing is not to be scaled
 - 4 All work and materials to be in accordance with current applicable Statutory Legislation and to comply with all relevant Codes of Practice and British Standards

1. EXISTING BRICKWORK RETAINED
2. BRITELY OLDE ENGLISH BUFF BRICK
3. BLOCKLEYS SYNTHESIS S14 BRICK
4. METAL CLADDING, RAL 7022
5. TIMBER SCREEN, STAINED LARCH
6. TIMBER DOOR SET
7. METAL CANOPY
8. SHOPFRONT WINDOWS/DOORS
9. FOLDING/SLIDING DOOR
10. GLASS BALUSTRADE
11. REFURBISHED EXISTING WINDOW
12. RENDER FINISH / SPANDREL PANEL
13. RENDER FINISH / SOFFIT
14. EXTERNAL TILING
15. GALVANISED METAL PLANTER
16. PLANT ENCLOSURE METAL CLADDING

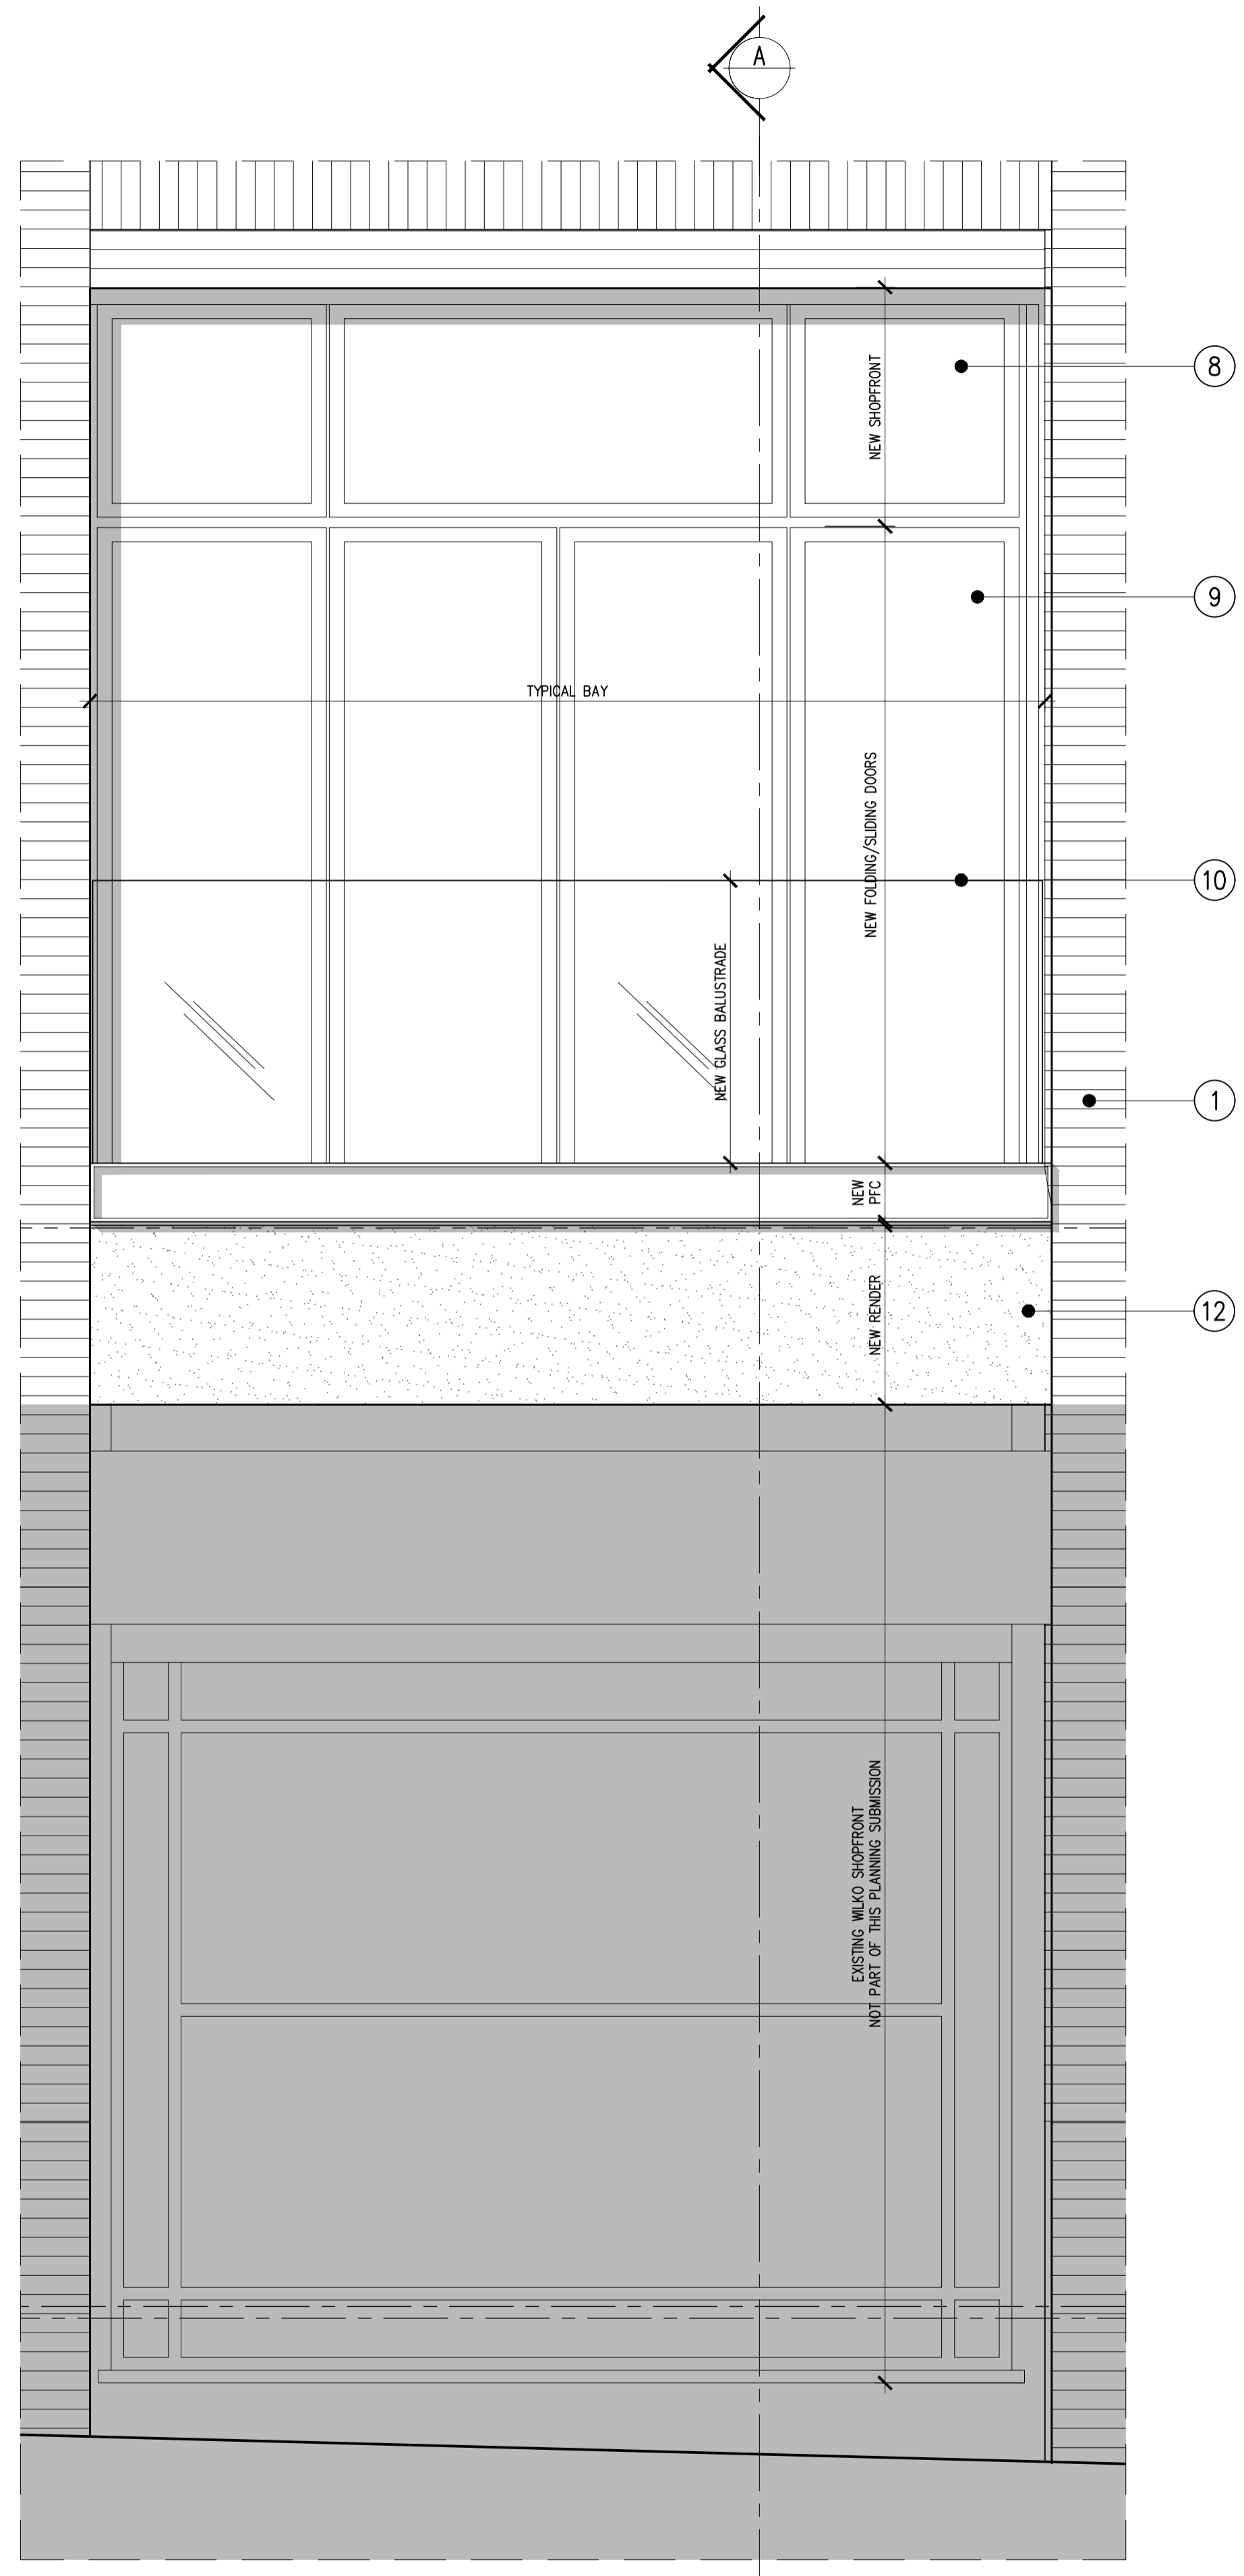

1 DETAILED ELEVATION – JULIET BALCONY TYPICAL BAY – AS APPROVED
SCALE: 1:20 (A1)

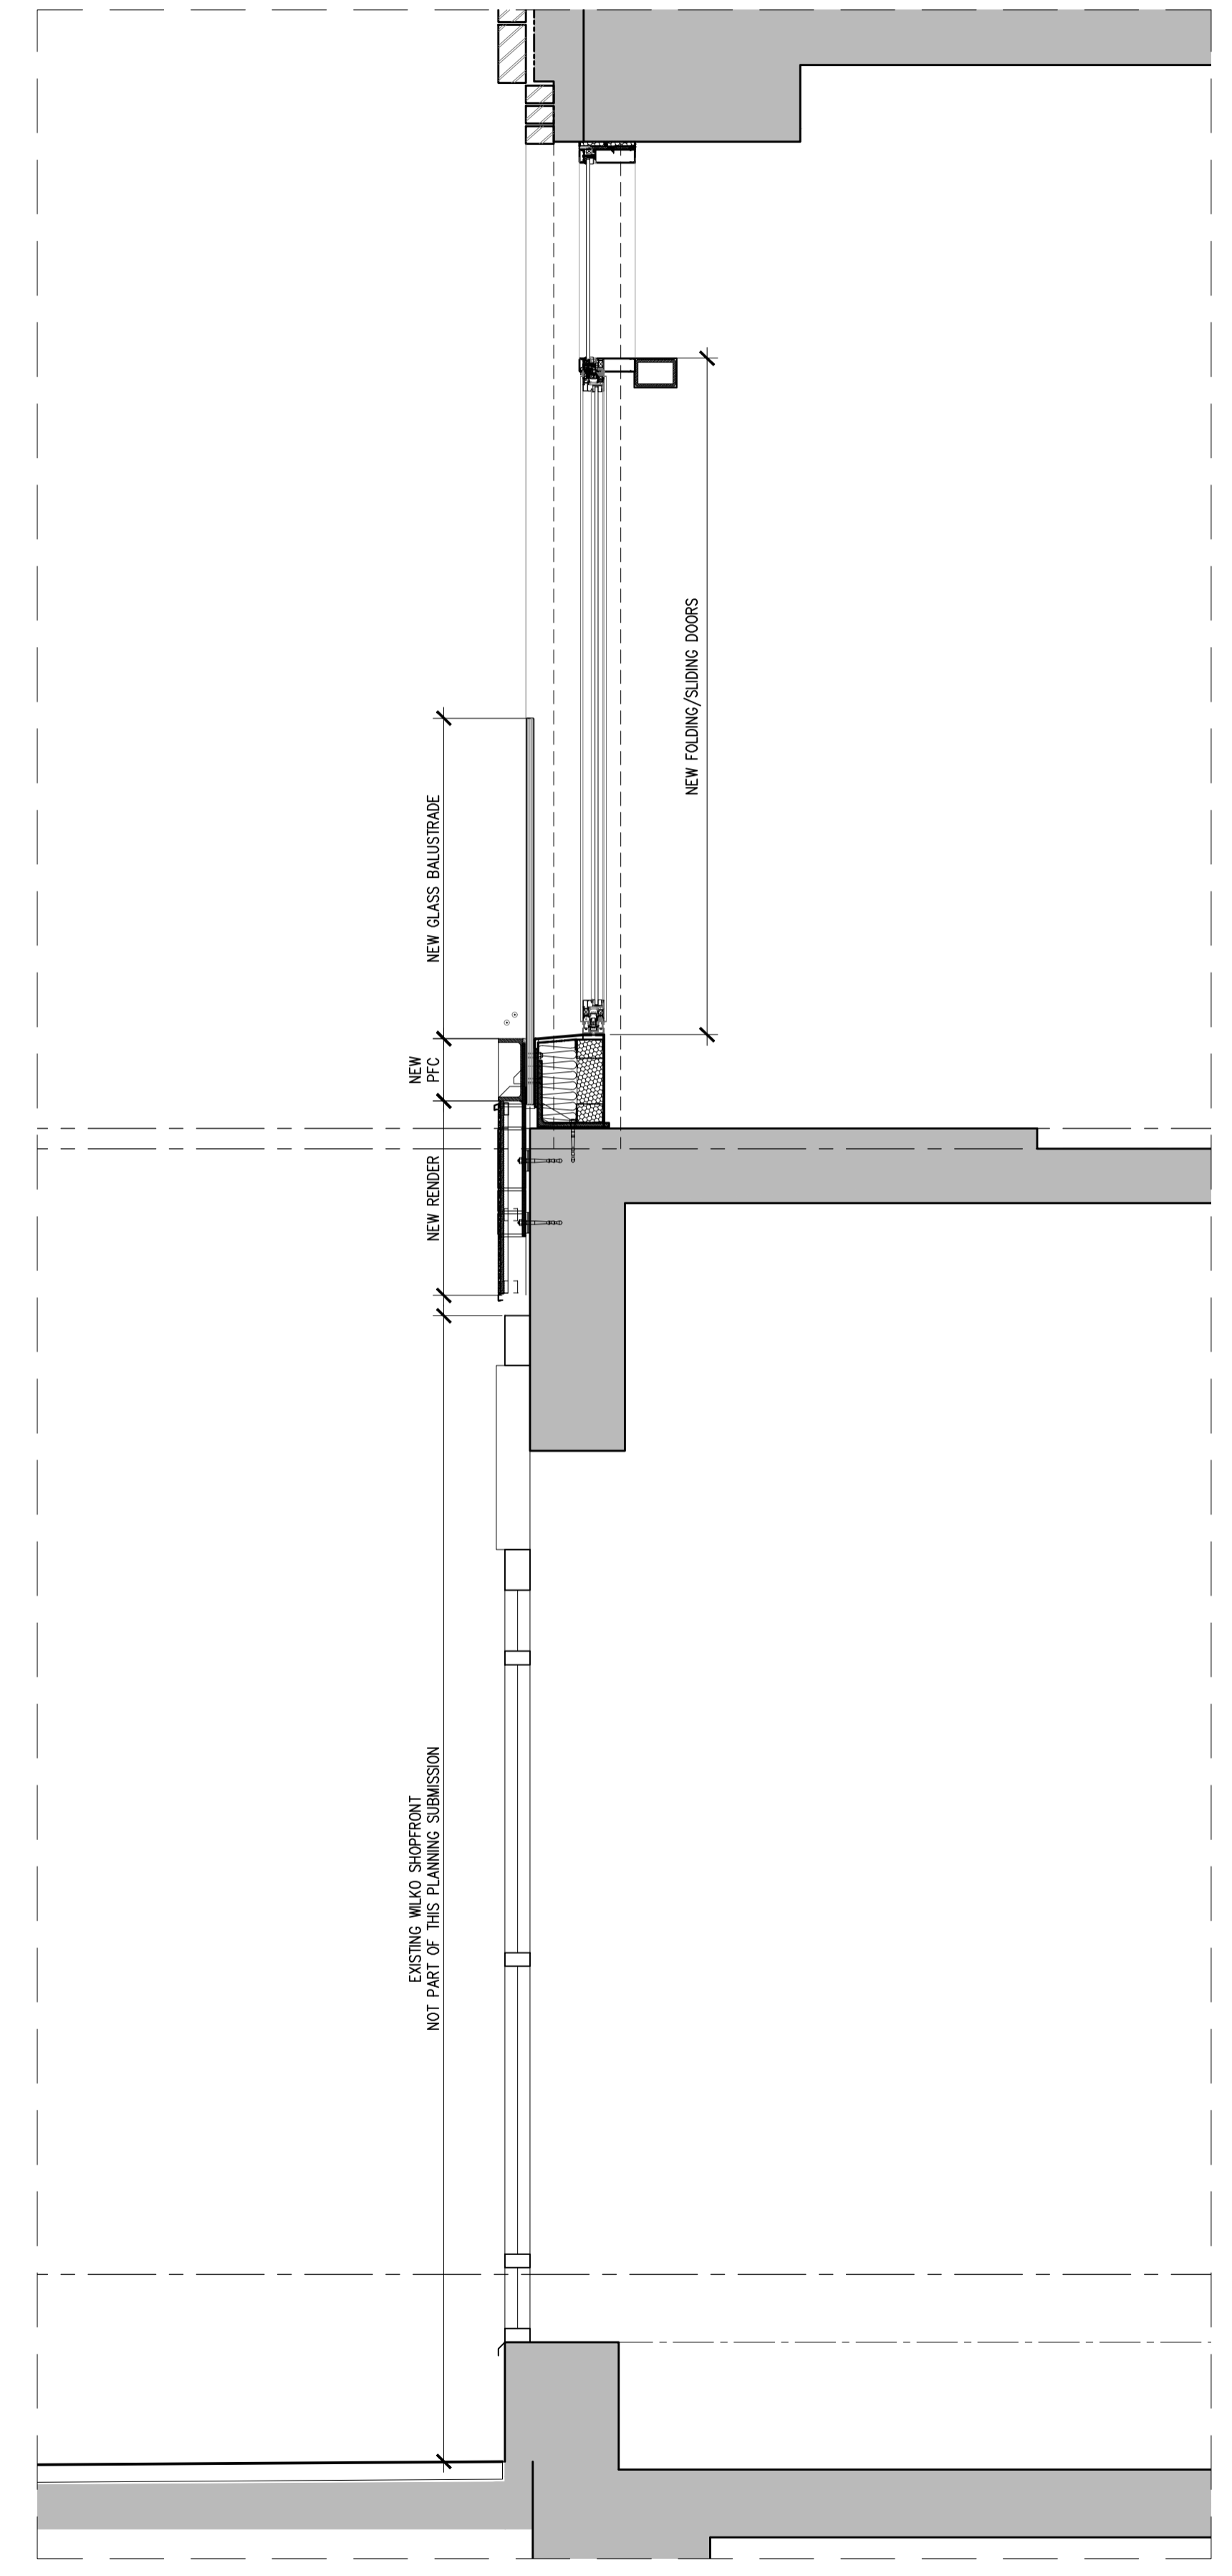

A DETAILED SECTION – JULIET BALCONY TYPICAL BAY – AS APPROVED
SCALE: 1:20 (A1)

P1 Issued for planning 24/05/19
Rev Date

Rolfe Judd
Architecture Planning Interiors
Old Church Court, Claylands Road, The Oval, London SW8 1NZ
T 020 7556 1500
www.rolfe-judd.co.uk

Client
Shearer Property Group

Project
Cathedral Lanes
Broadgate, Coventry
Phase 2

Drawing
Unit 10 Bay Elevation Study
Northwest Elevation
As Approved

Scale Date Status
1:20 (A1) May 19 Planning

Job Number Drawing Number Revision
5710 T(21) E301_1 P1

G:\5710T_Series\T21\T21E301_1

This scale is 10cm in length when printed at the size indicated in the title block