



- NOTES
- 1 The Contractor must check and confirm all dimensions
 - 2 All discrepancies must be reported and resolved by the Architect before works commence
 - 3 This drawing is not to be scaled
 - 4 All work and materials to be in accordance with current applicable Statutory Legislation and to comply with all relevant Codes of Practice and British Standards

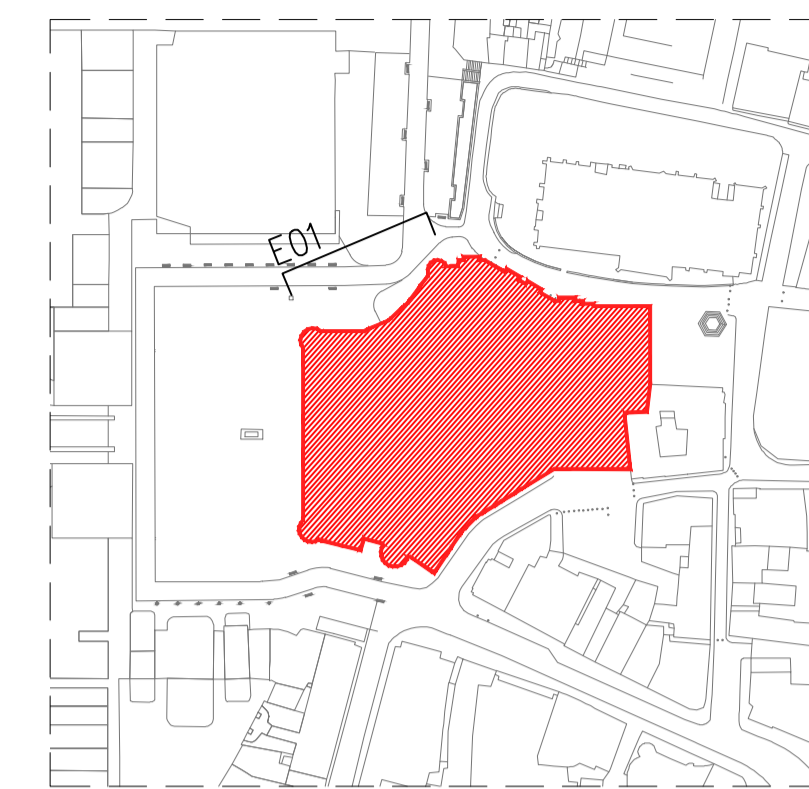

KEY-PLAN

1. EXISTING BRICKWORK RETAINED
2. BRITELY OLDE ENGLISH BUFF BRICK
3. BLOCKLEYS SYNTHESIS S14 BRICK
4. METAL CLADDING, GAL. TOZZ
5. TIMBER SCREEN, STAINED LARCH
6. TIMBER DOOR SET
7. METAL CANOPY
8. SHOPFRONT WINDOWS/DOORS
9. FOLDING/SLIDING DOOR
10. GLASS BALUSTRADE
11. REFRESHED EXISTING WINDOW
12. RENDER FINISH / SPANDREL PANEL
13. RENDER FINISH / SOFFIT
14. EXTERNAL TILING
15. GALVANISED METAL PLANTER
16. PLANT ENCLOSURE METAL CLADDING

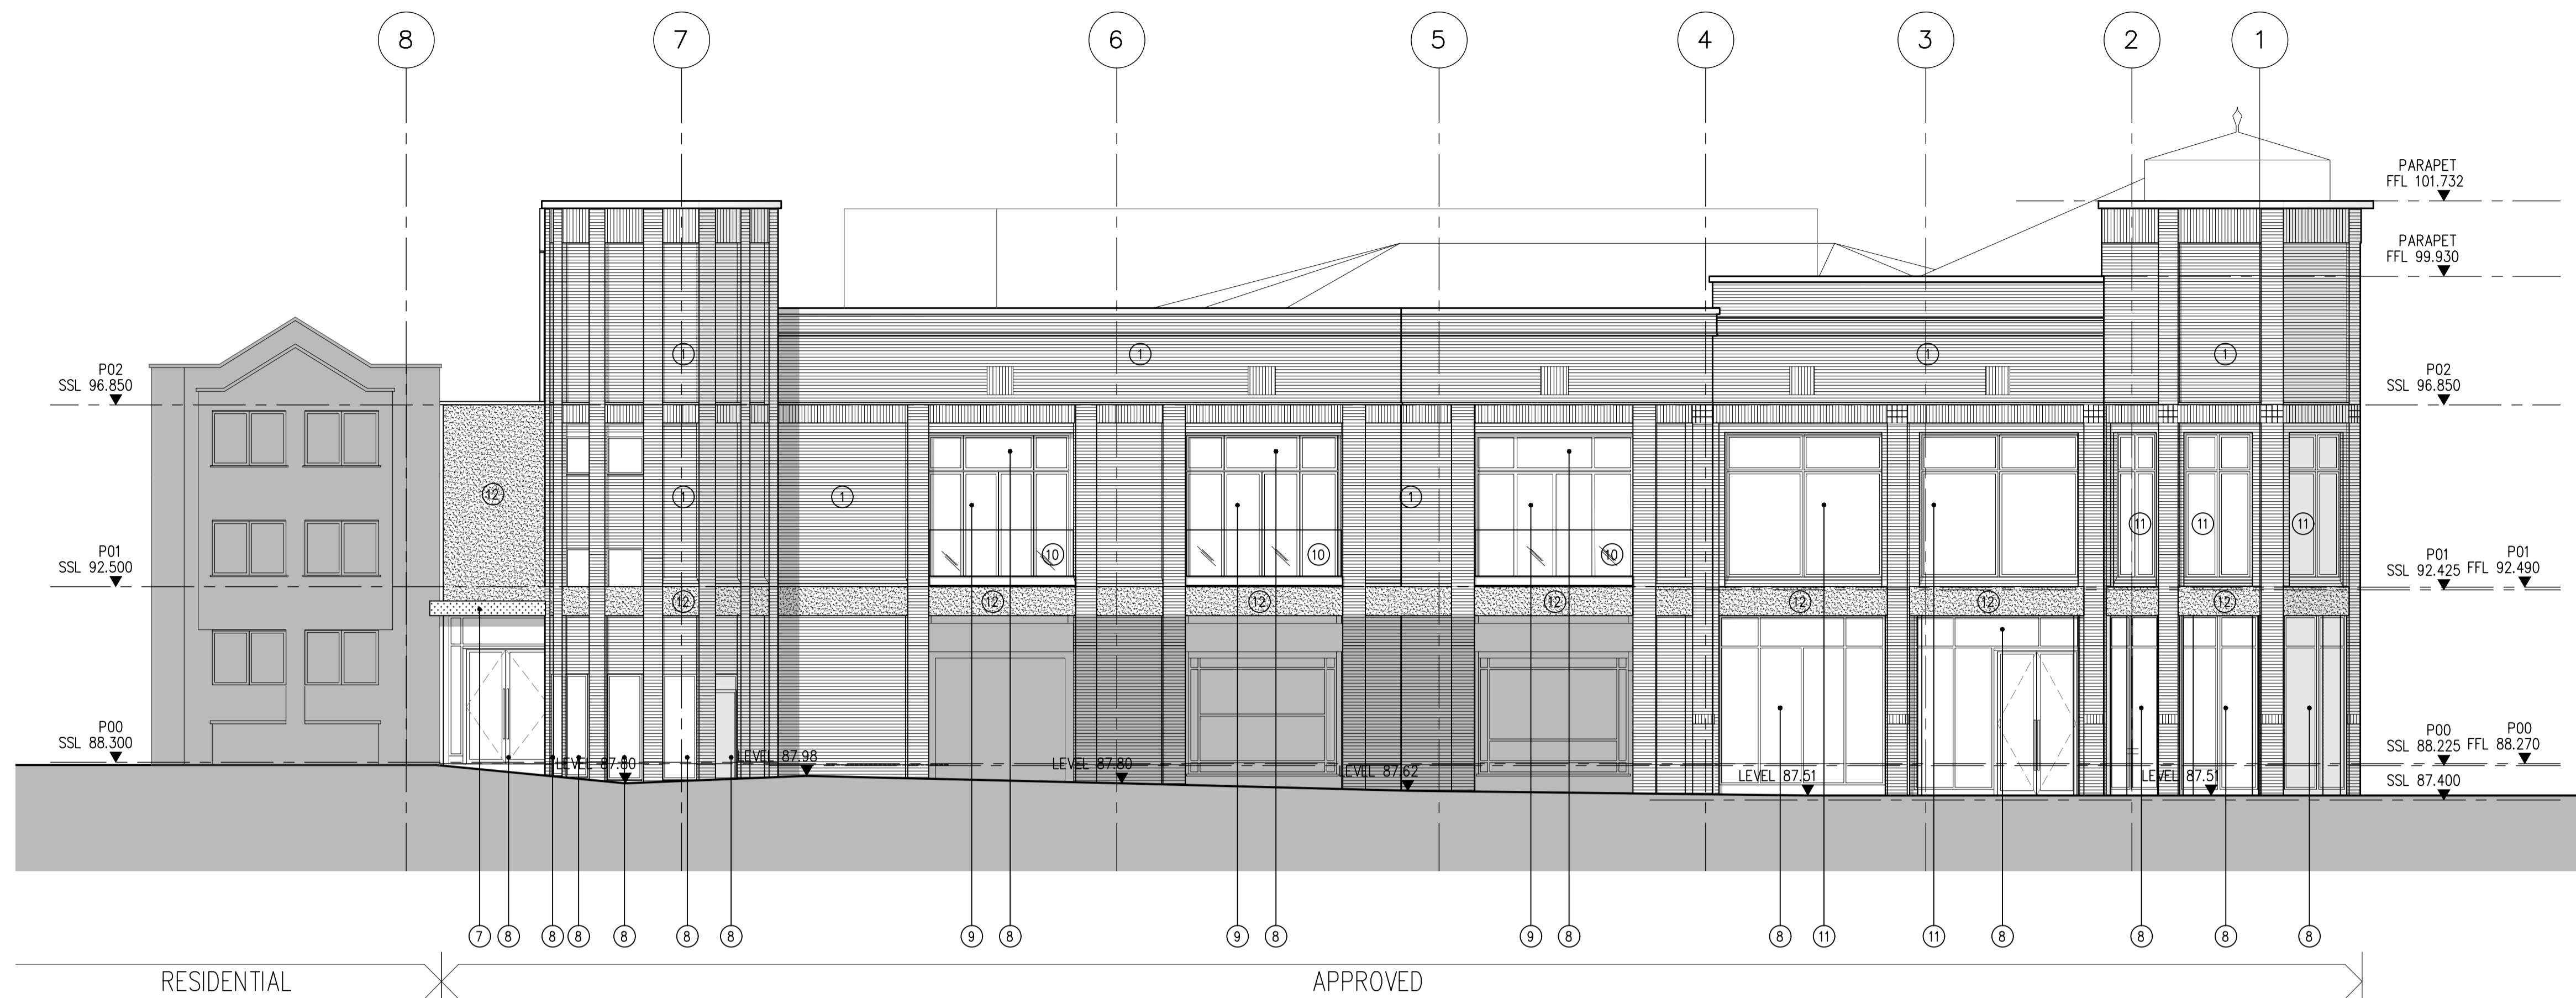

E01 NORTH ELEVATION - AS APPROVED
SCALE: 1:100 (A1)

P1 Issued for planning 24/05/19
Rev Date

Rolfe Judd

Architecture Planning Interiors
Old Church Court, Claylands Road, The Oval, London SW8 1NZ
T 020 7556 1500
www.rolfe-judd.co.uk

Client
Shearer Property Group

Project
Cathedral Lanes
Broadgate, Coventry
Phase 2

Drawing
Unit 10
Elevation As Approved E01
Trinity Lane

Scale Date Status
1:100 (A1) May 19 Planning

Job Number Drawing Number Revision
5710 T(20) E301_1 P1

G:\5710\T_Series\T20\T20E301_1