




Ground floor plan

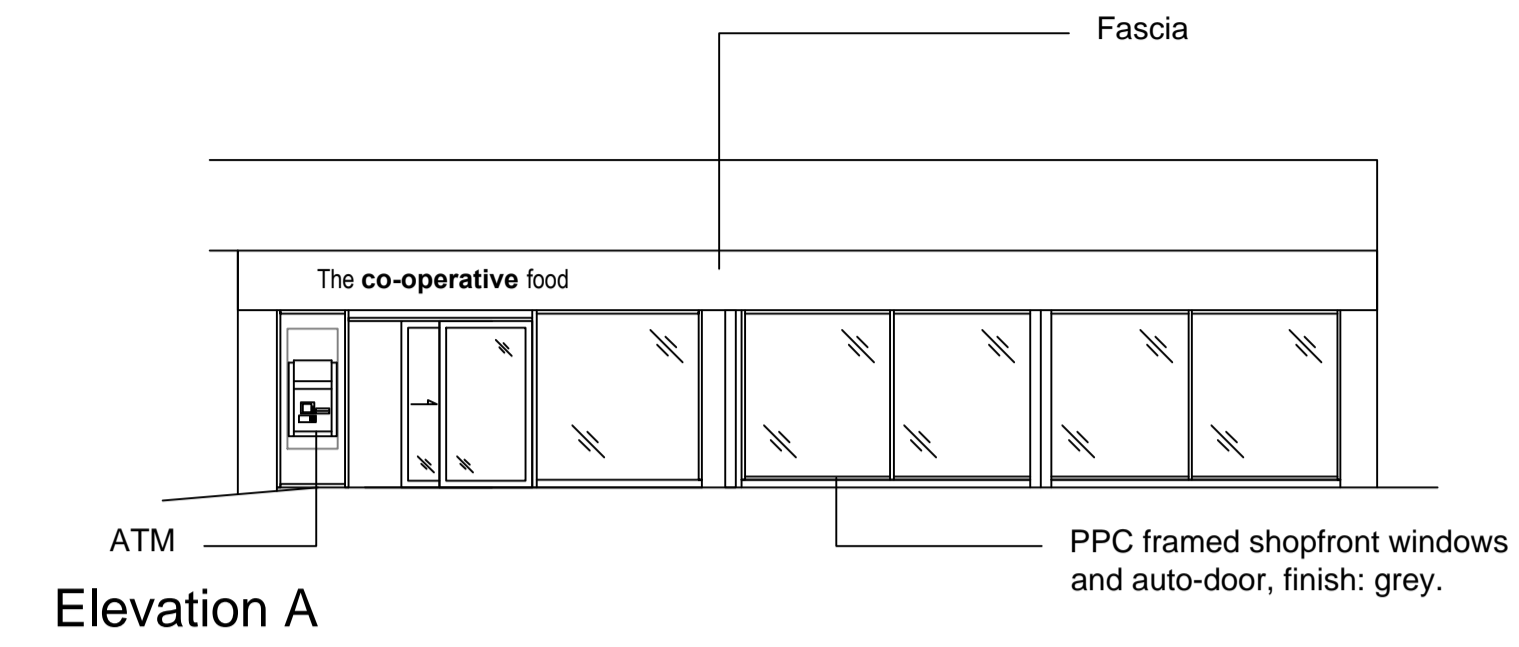


Elevation A

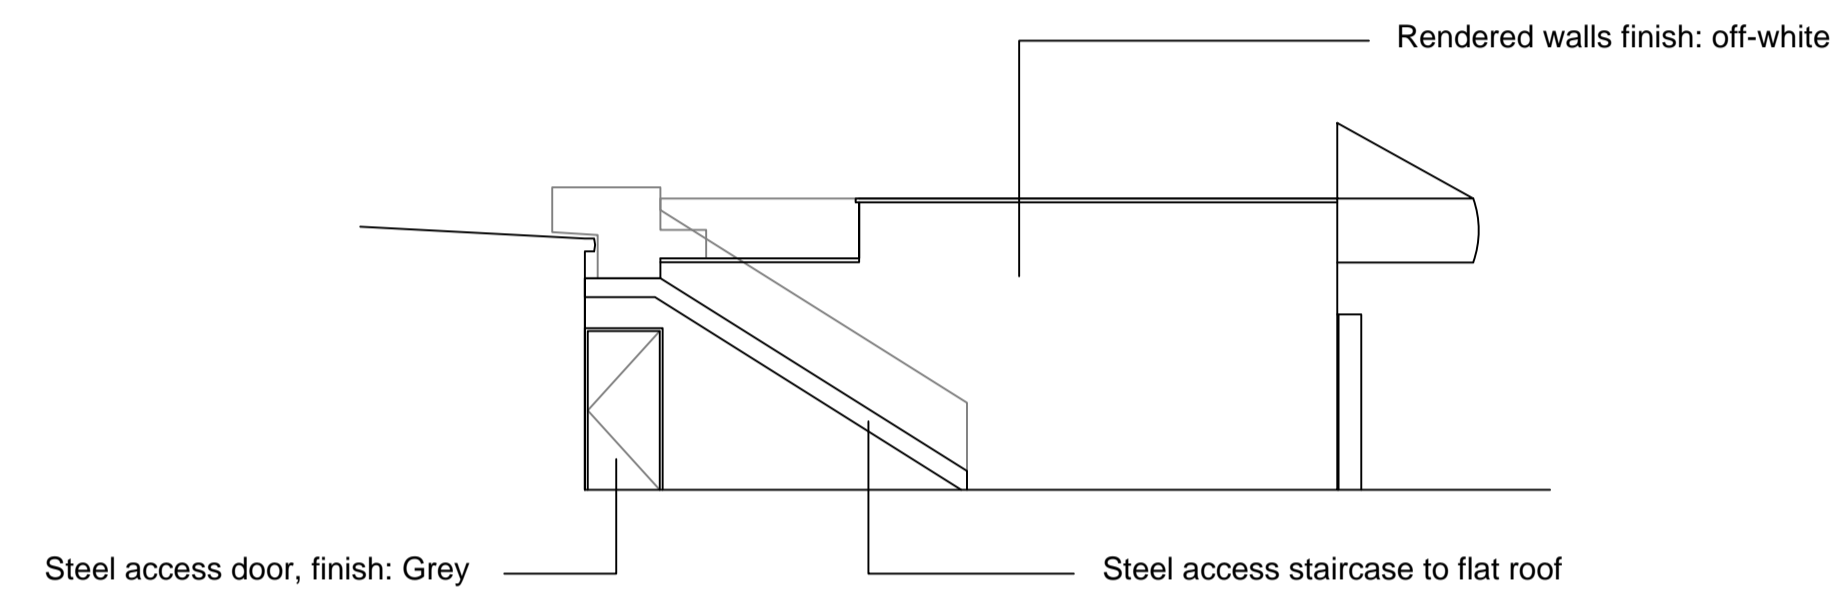


Elevation B

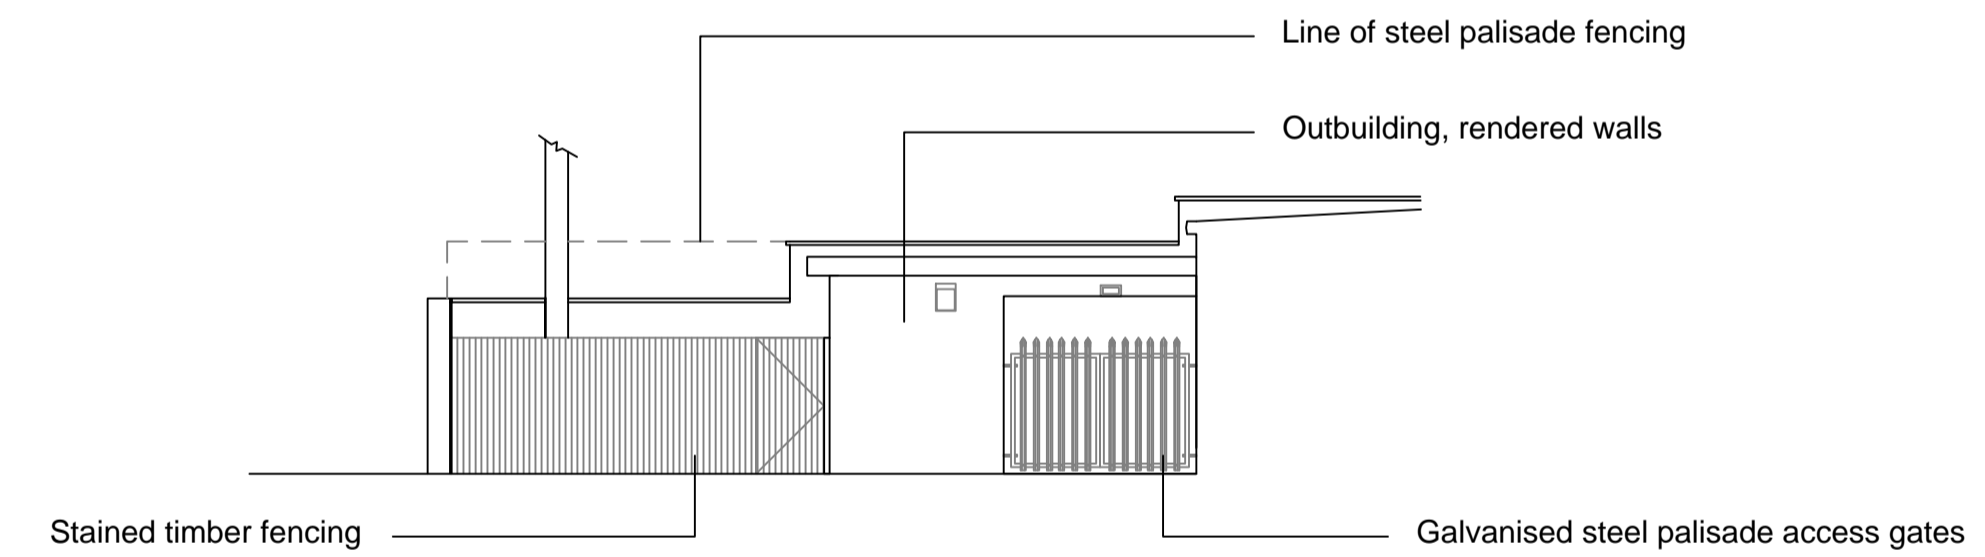


Elevation C

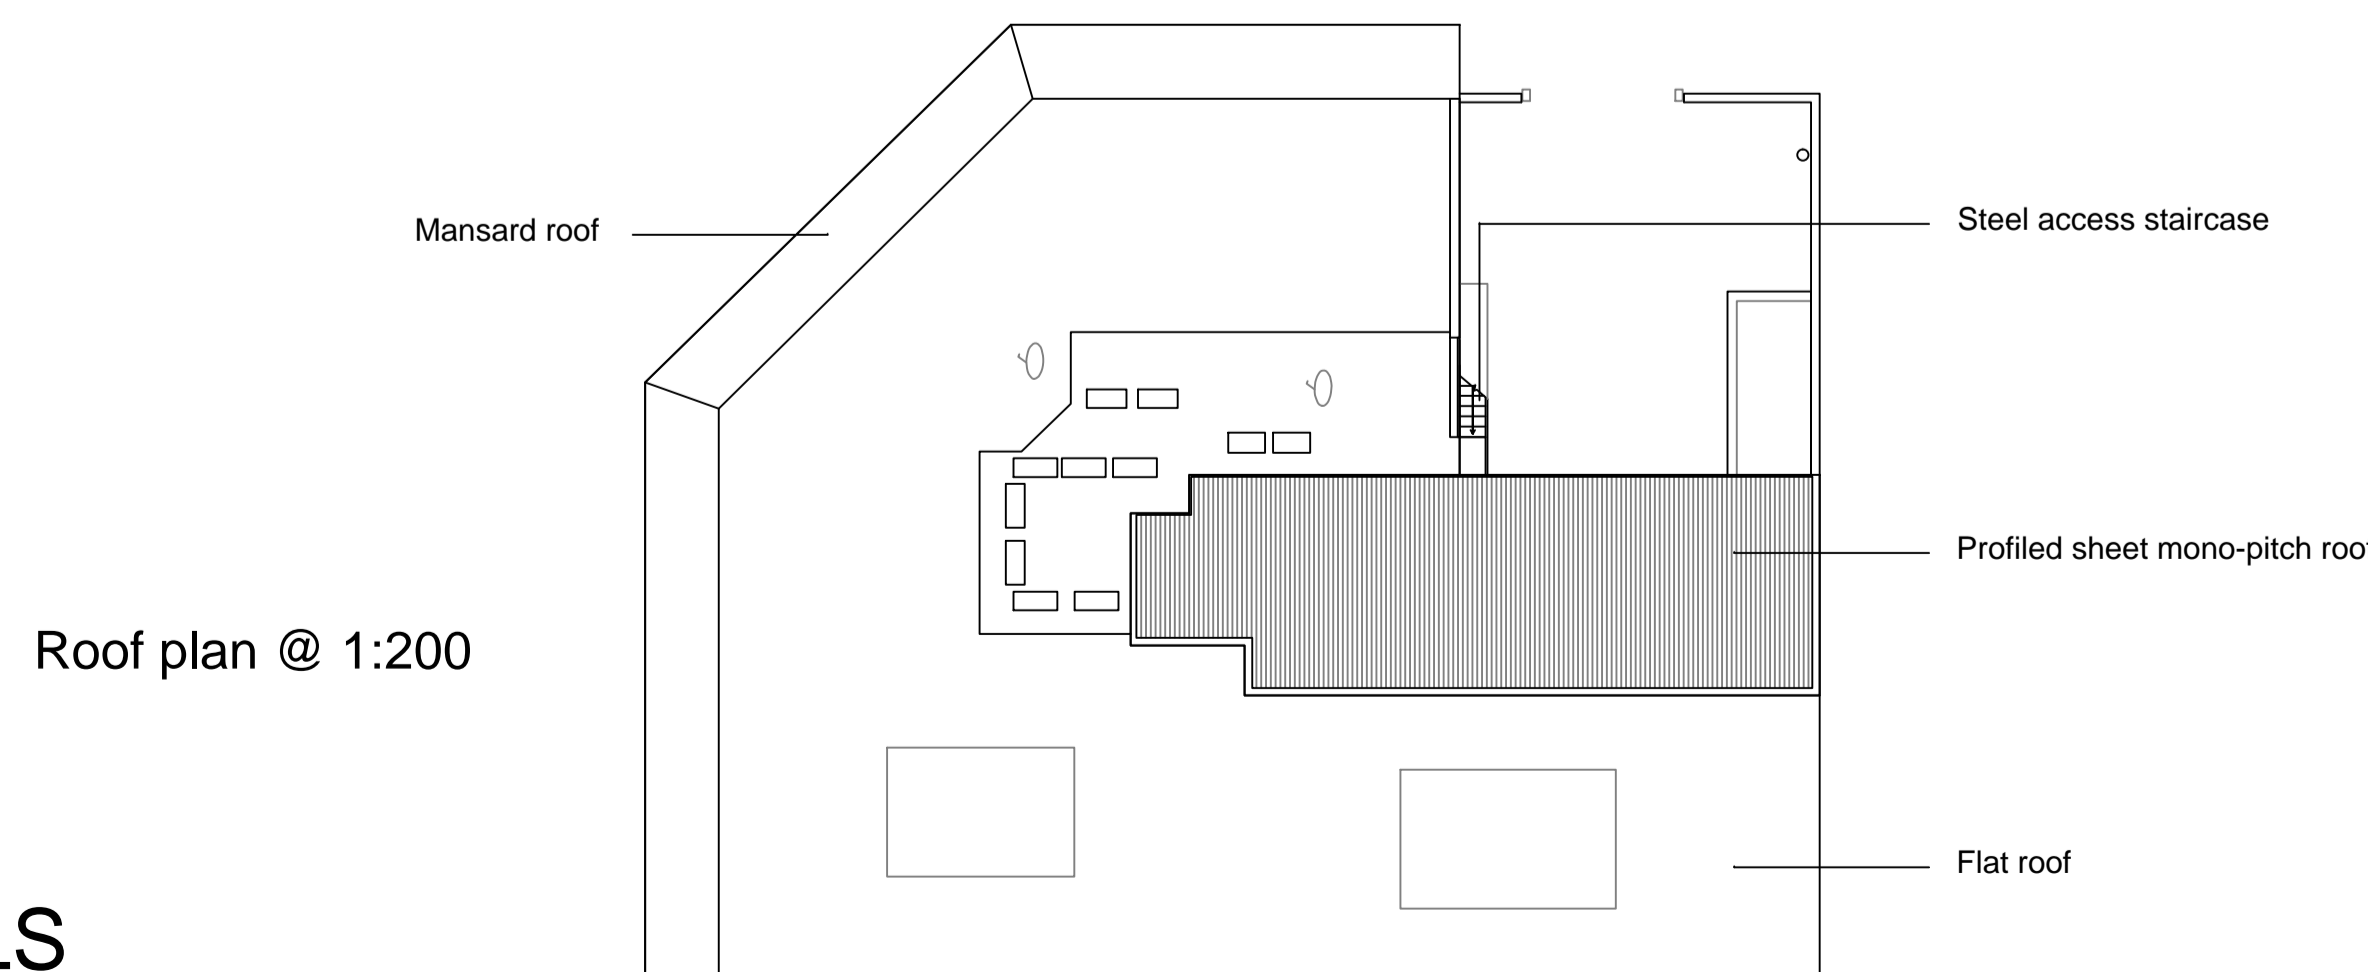

Roof plan @ 1:200

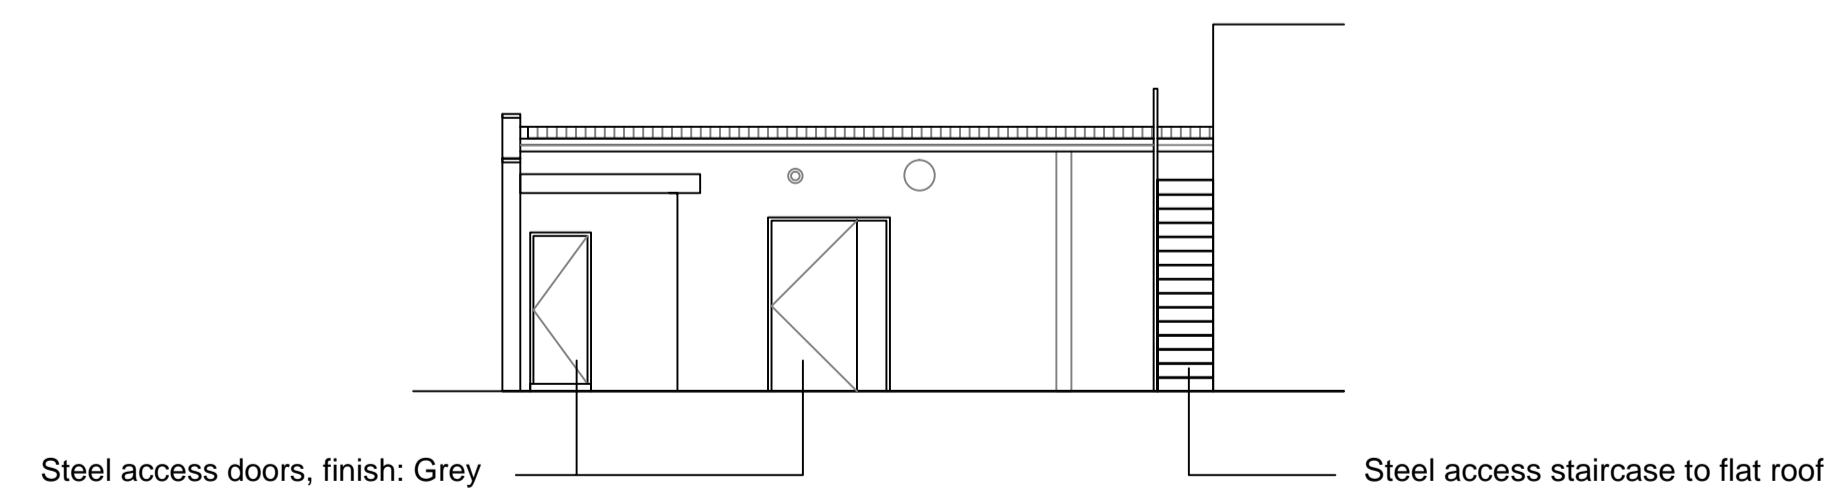

Elevation D

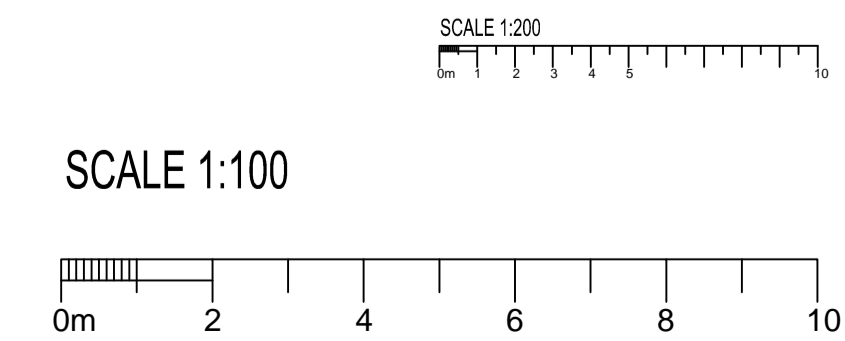

© THE CONTENTS OF THIS DRAWING REMAIN THE SOLE PROPERTY OF READE ASSOCIATES AND MUST NOT BE COPIED OR REPRODUCED WITHOUT PRIOR PERMISSION.

FULL SURVEY NOT CARRIED OUT, DRAWING PRODUCED USING INFORMATION SUPPLIED BY THE CLIENT

DO NOT SCALE FROM DRAWINGS - IF IN DOUBT ASK!



project
Co-op convenience store
52 Norman Place Rd,
Coundon
Coventry
CV6 2BQ

EXISTING DETAILS

date Apr '19 drawn DAR

scale 1:100 & 1:200@A1 drg no. 0045 - 02