





REVISION

A. Access ladder omitted and existing, reconfigured access staircase added.


24.06.19

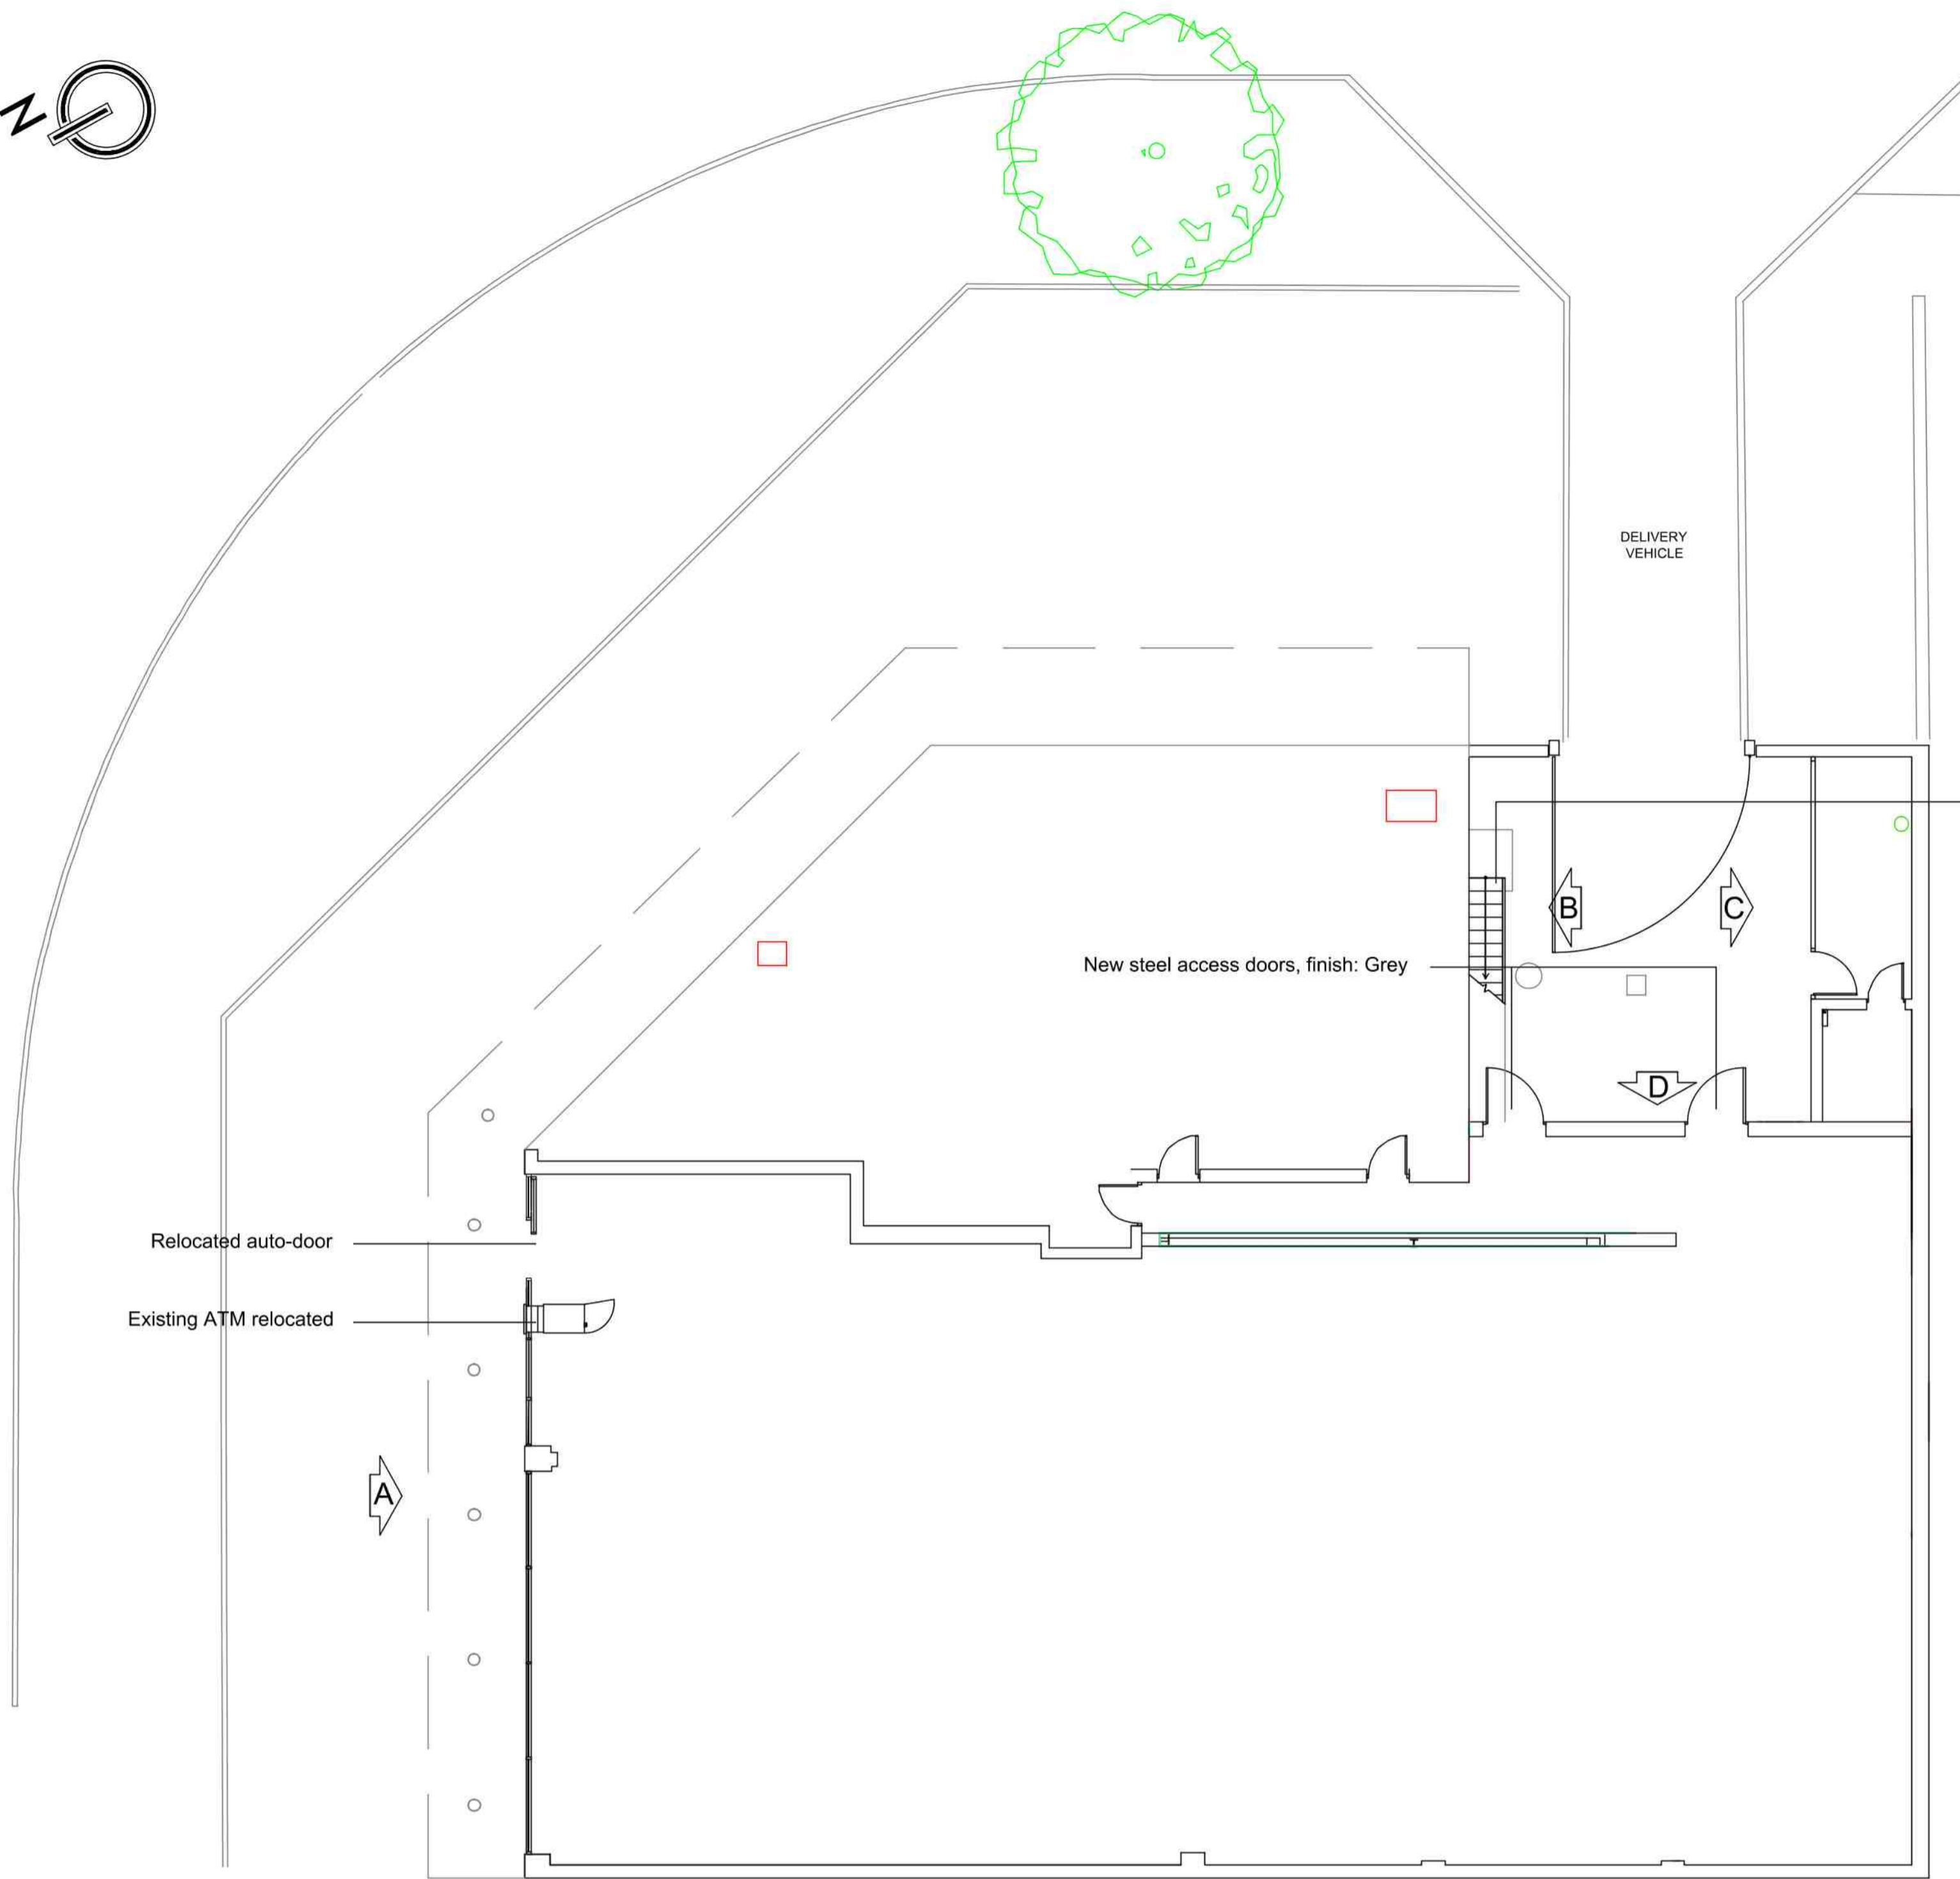


Ground floor plan

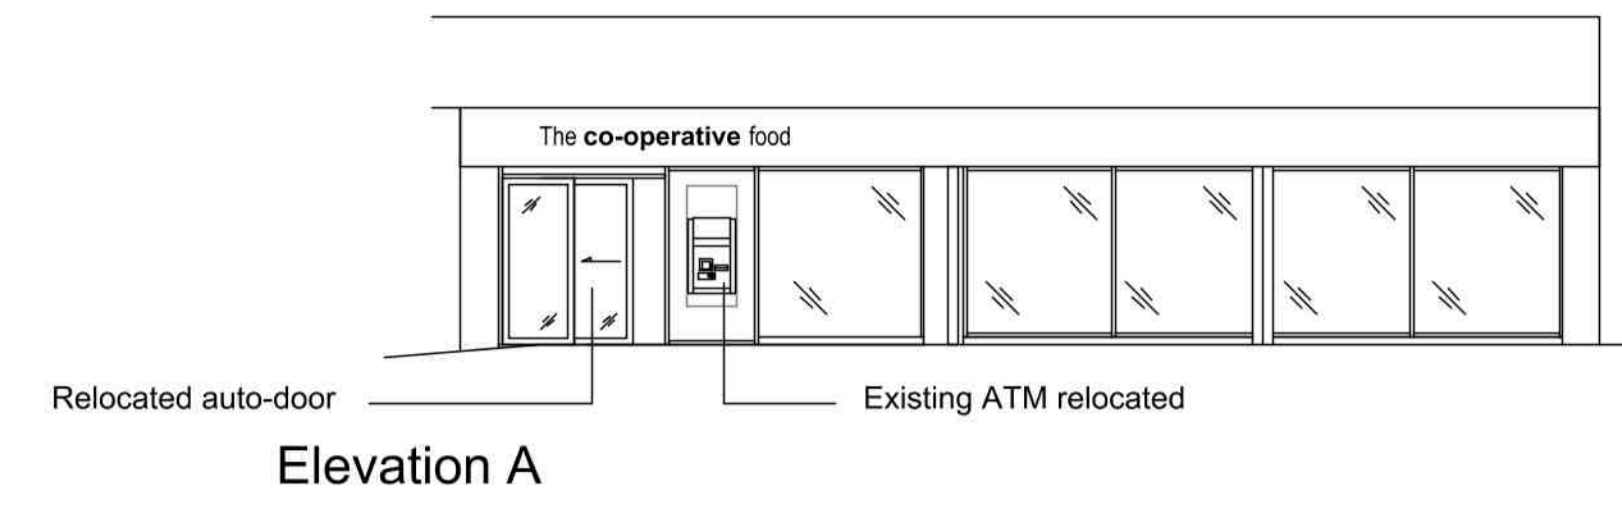


Elevation A

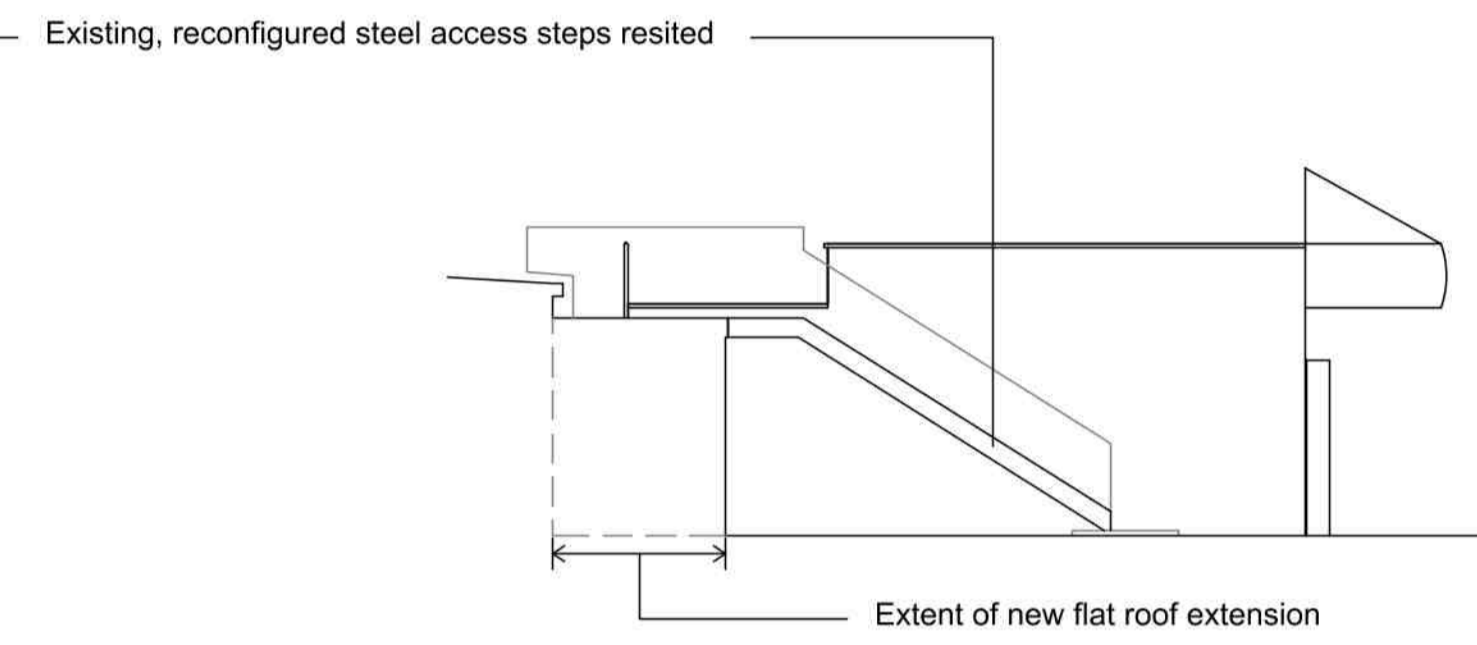


Elevation B

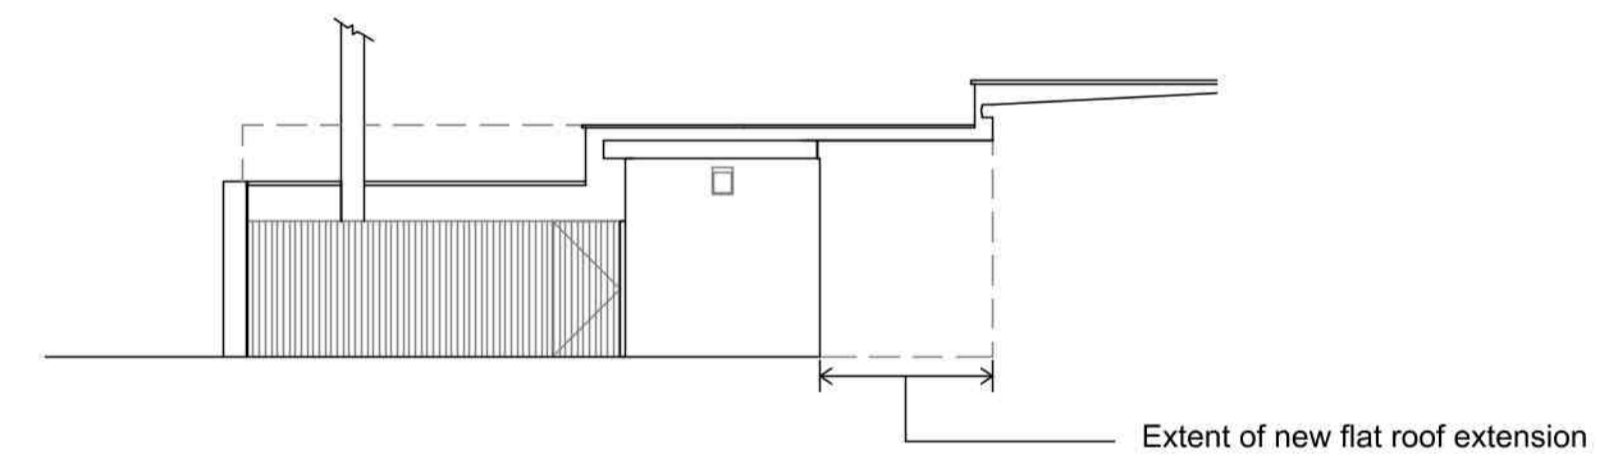

Elevation C

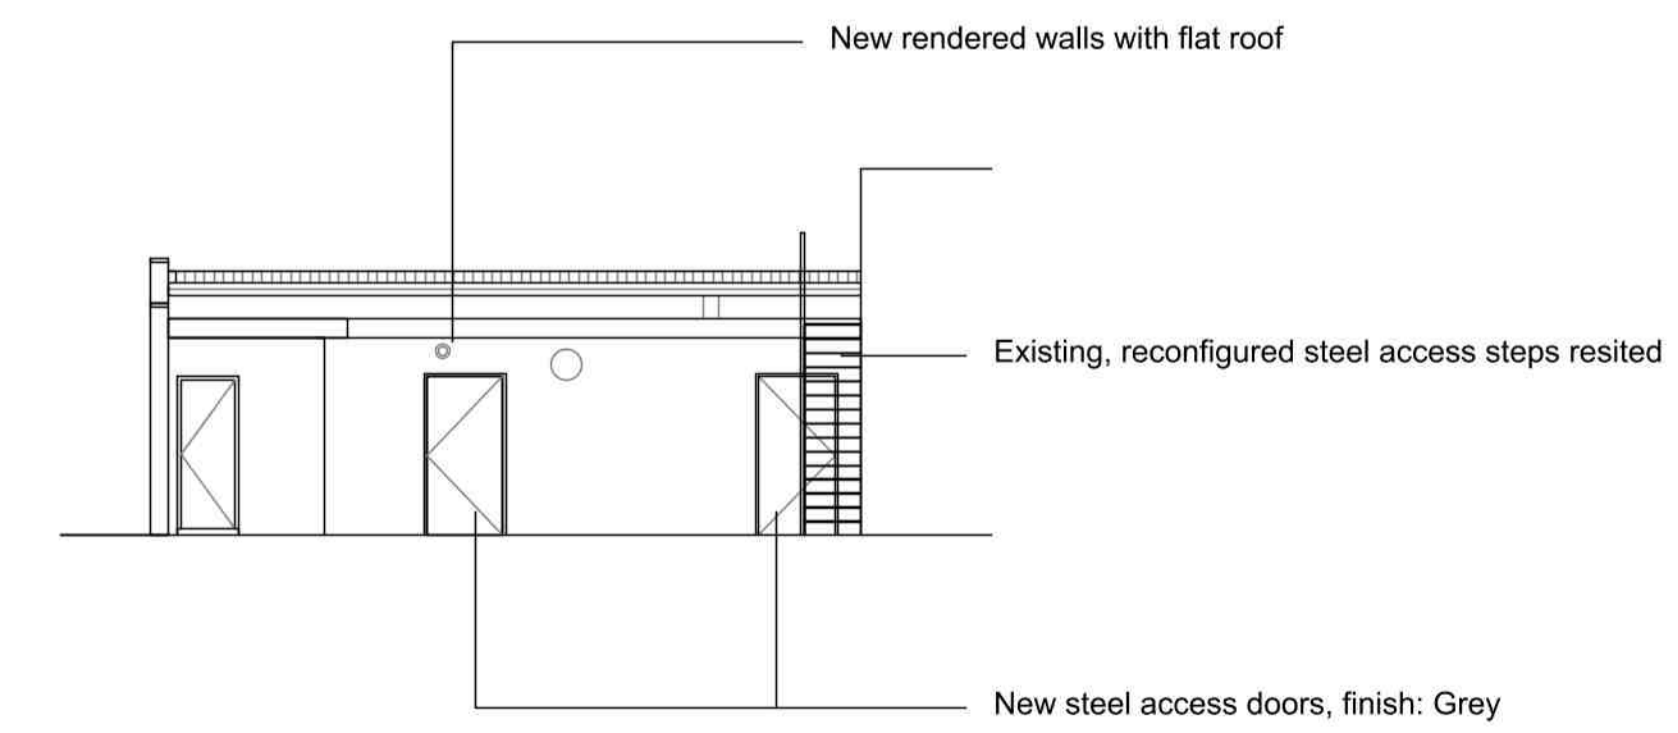


Elevation D

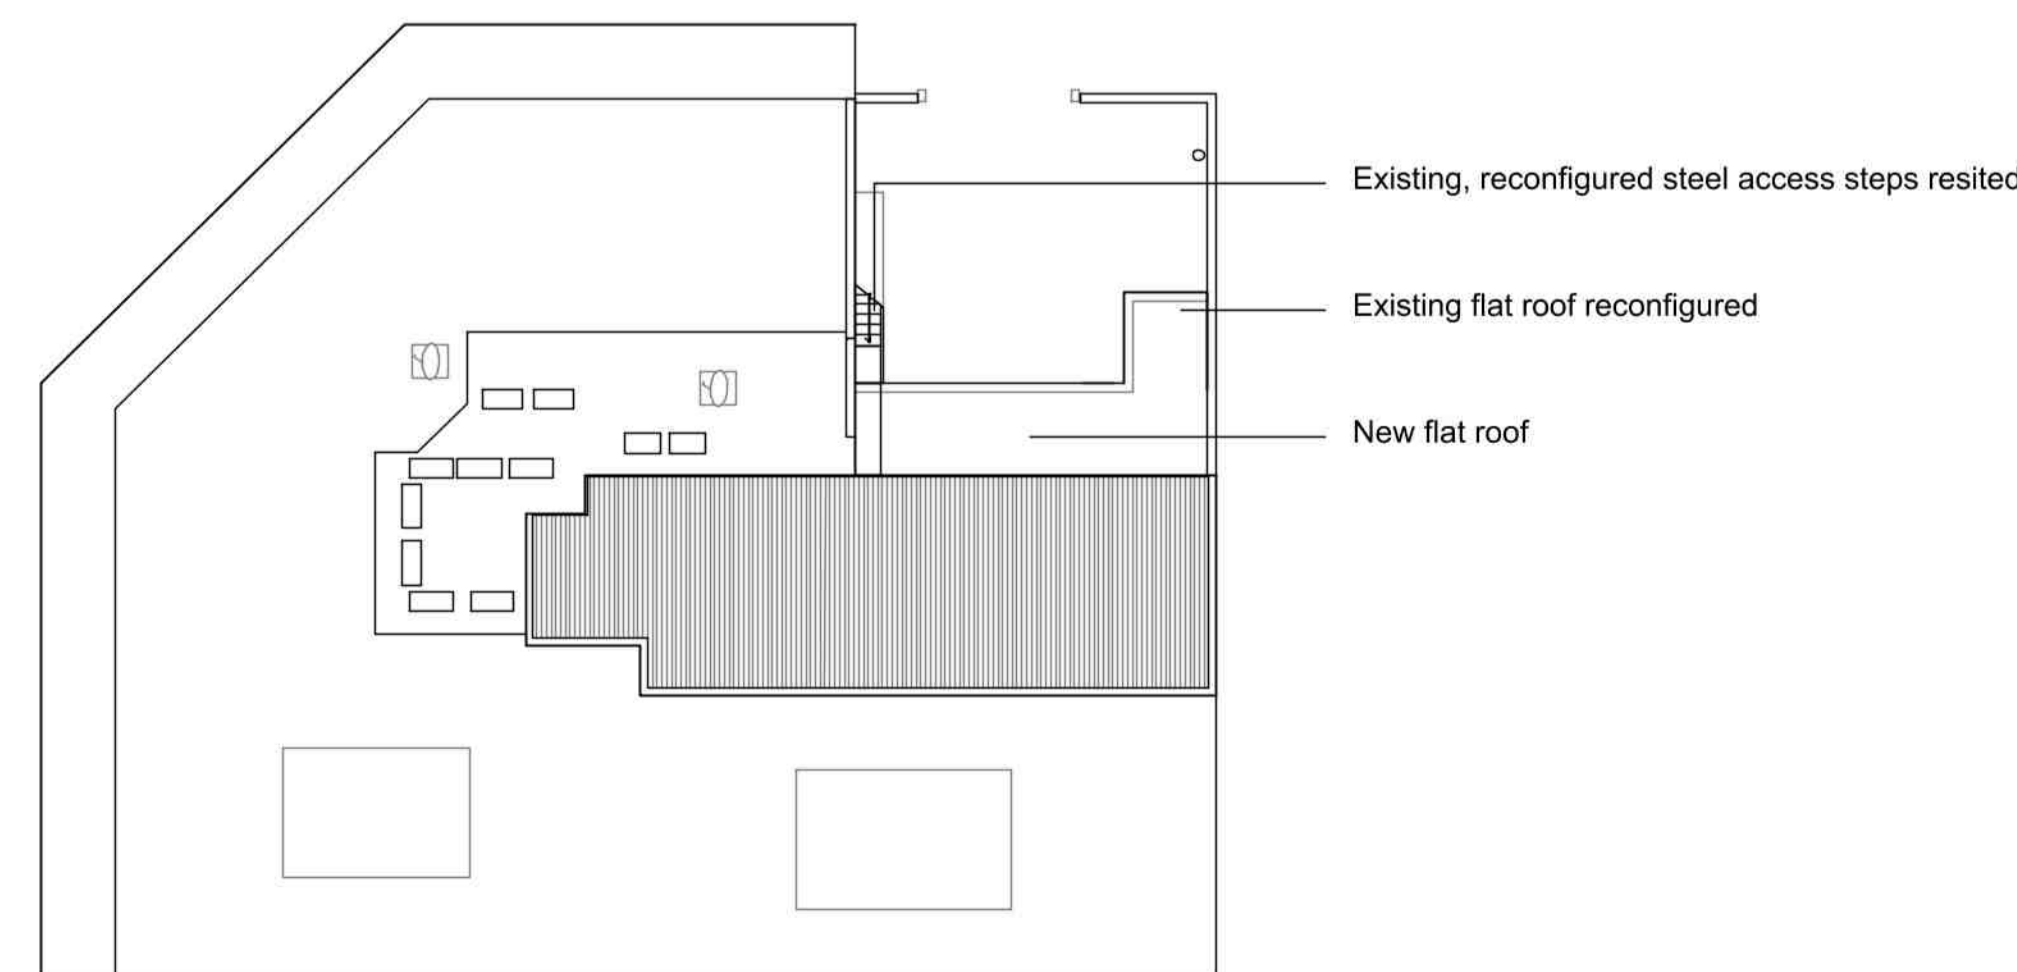

Roof plan @ 1:200

PROPOSED DETAILS

SCALE 1:100

 

SCALE 1:200

© THE CONTENTS OF THIS DRAWING REMAIN THE SOLE PROPERTY OF READE ASSOCIATES AND MUST NOT BE COPIED OR REPRODUCED WITHOUT PRIOR PERMISSION.

FULL SURVEY NOT CARRIED OUT, DRAWING PRODUCED USING INFORMATION SUPPLIED BY THE CLIENT

DO NOT SCALE FROM DRAWINGS - IF IN DOUBT ASK!



project  
Co-op convenience store  
52 Norman Place Rd,  
Coundon  
Coventry  
CV6 2BQ

PROPOSED DETAILS

date Apr '19 drawn DAR

scale 1:100 & 1:200@A1 drg no. 0045 - 03a