
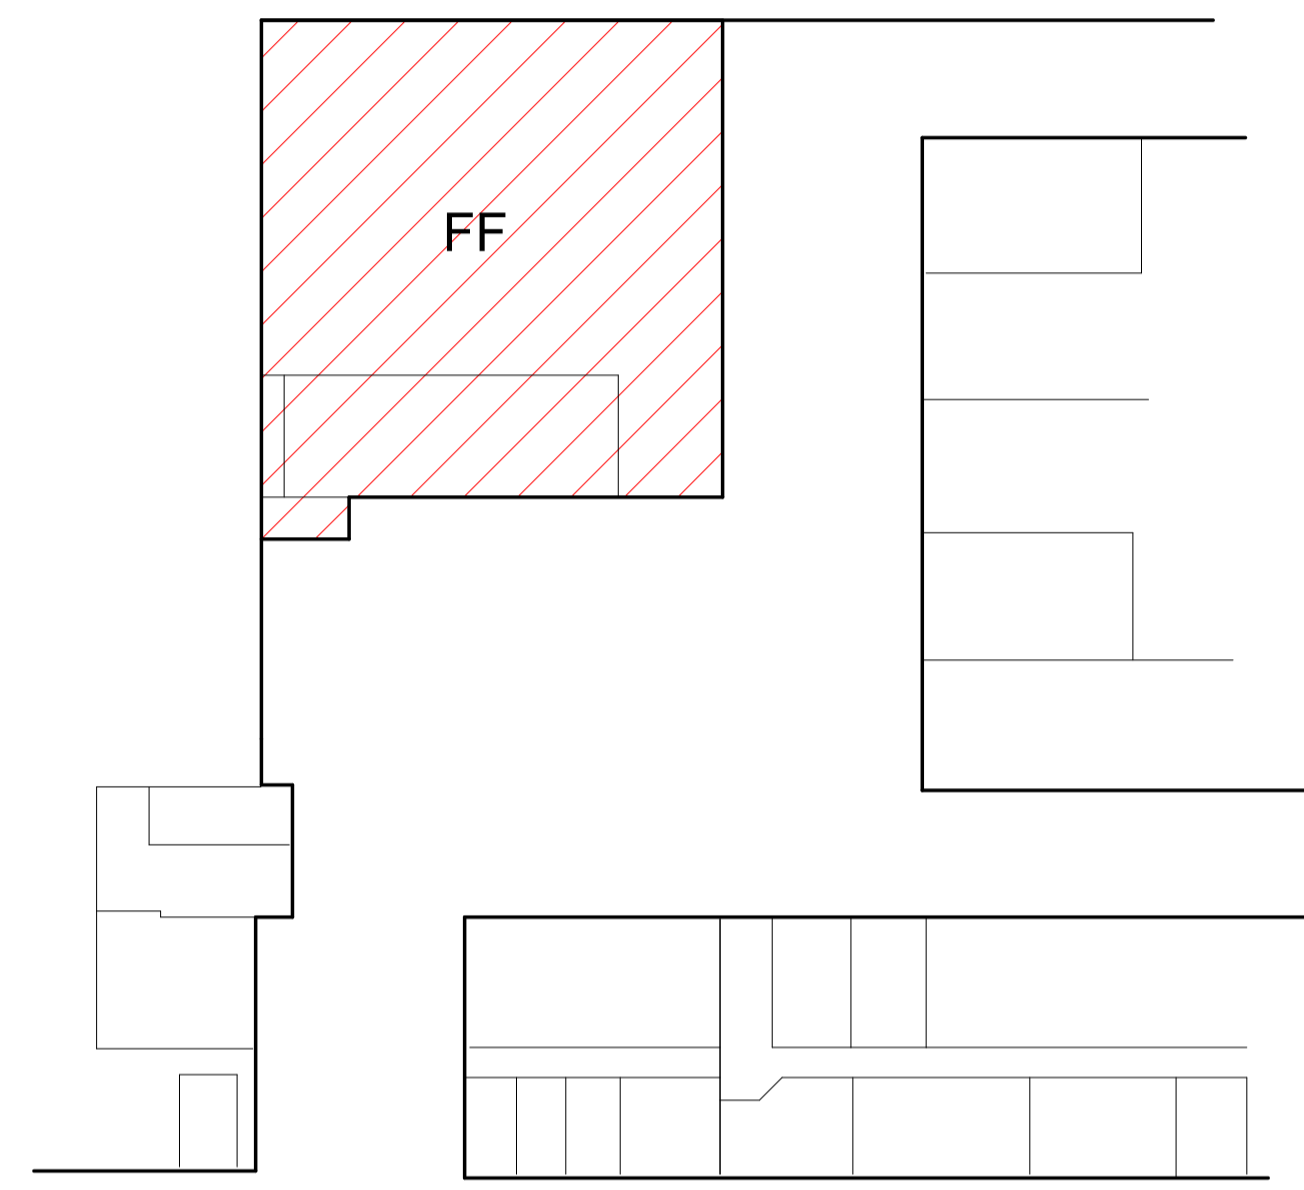


The copyright of this drawing is vested with Corstorphine + Wright Ltd and must not be copied or reproduced without the consent of the company.

Figured dimensions only to be taken from this drawing. DO NOT SCALE.

All contractors must visit the site and be responsible for checking all setting out dimensions and notifying the architect of any discrepancies prior to any manufacture or construction work.

NOTES:

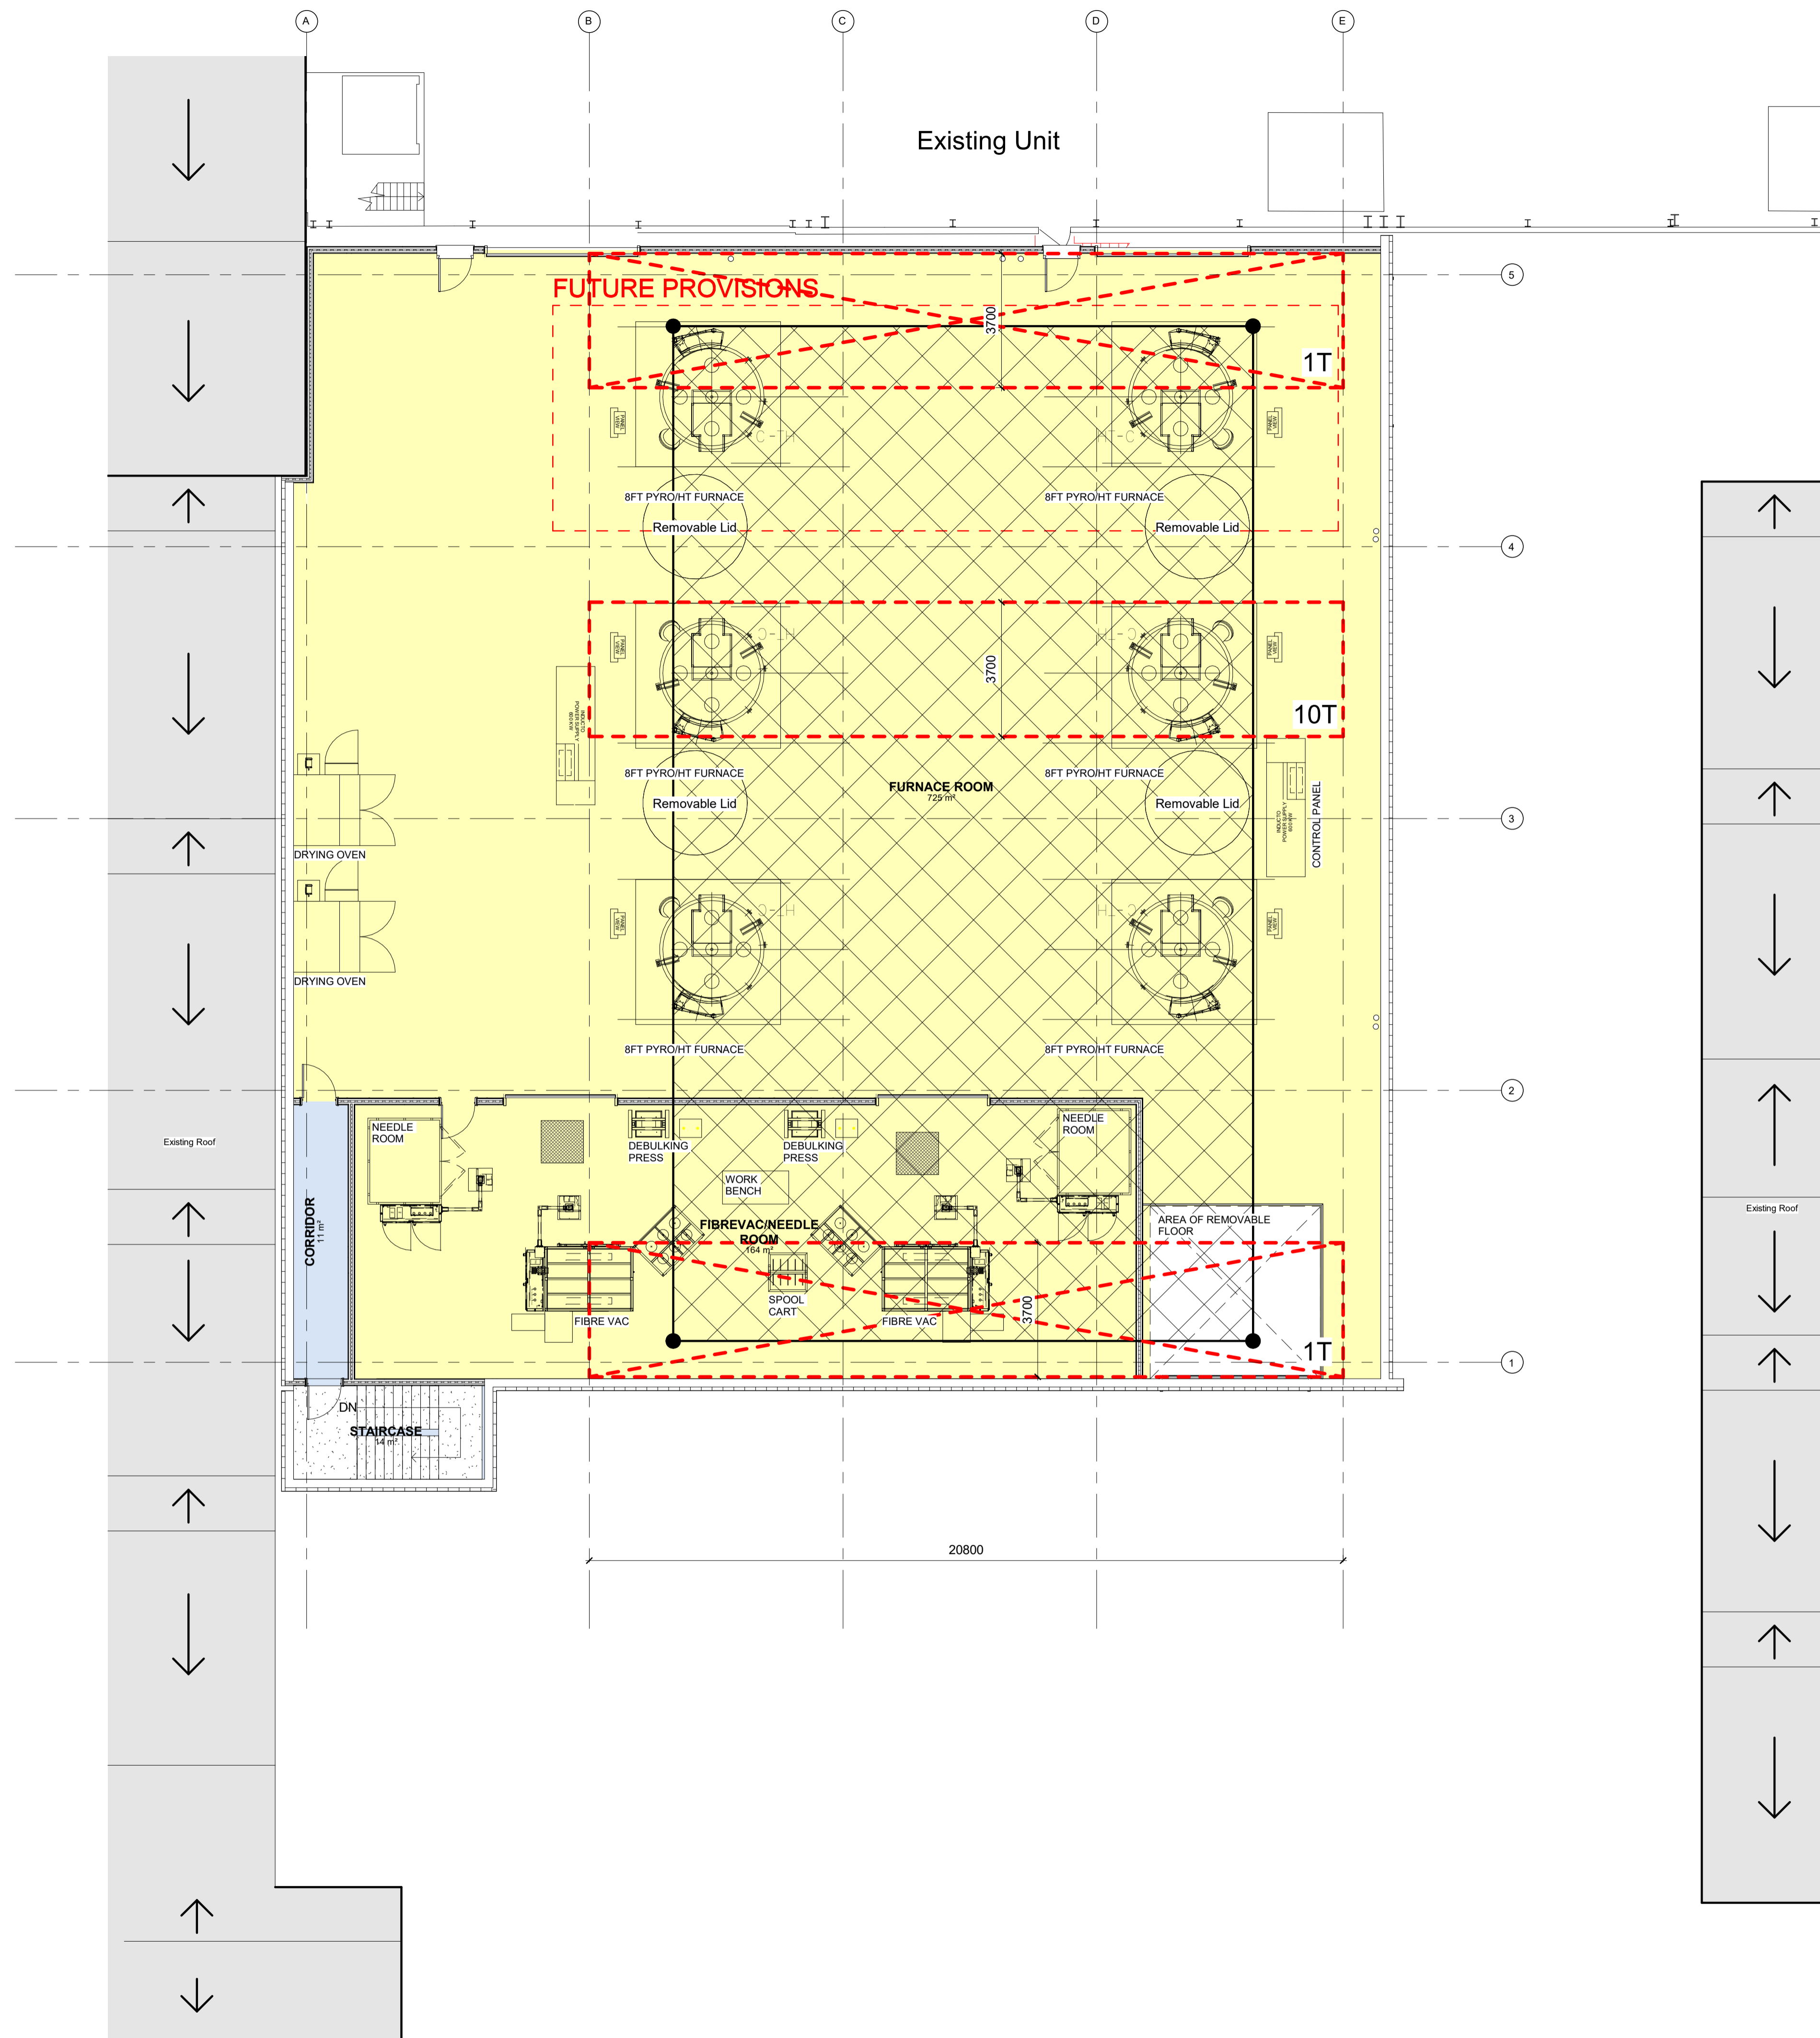

Location Key

Rev	Description	Date	Dr by	App by
1	Drawing updated with Gridline and Crane Boundary added.	10.07.2019	JL	DB

Project Stage

# PLANNING

Client:  
**MEGGITT**

Project:  
Nu Carb CVD Ext, Holbrook Lane,  
Coventry

Drawing Title:  
Proposed First Floor Plan

Drawn	Checked	Paper Size	Scale	Date
JCB	MT	A1	1:100@A1	21.06.19

Drawing No.	Revision
19322-CW-NU-01-DR-A-0302	1

Drawing BIM Name:  
19322-CW-ZZ-XX-M3-A-0001-S0.RVT

CDE Area:	Suitability Code:	BIM Revision:

**CORSTORPHINE + WRIGHT ARCHITECTS**

Warwick  
London  
Birmingham  
Manchester  
Leeds  
Canterbury  
Glasgow  
Dublin

The Old Library • Hagley Road • Stourbridge • DY8 1QH  
Tel. 01384909850 www.corstorphine-wright.com

