



Site Location Plan
(1:1250)

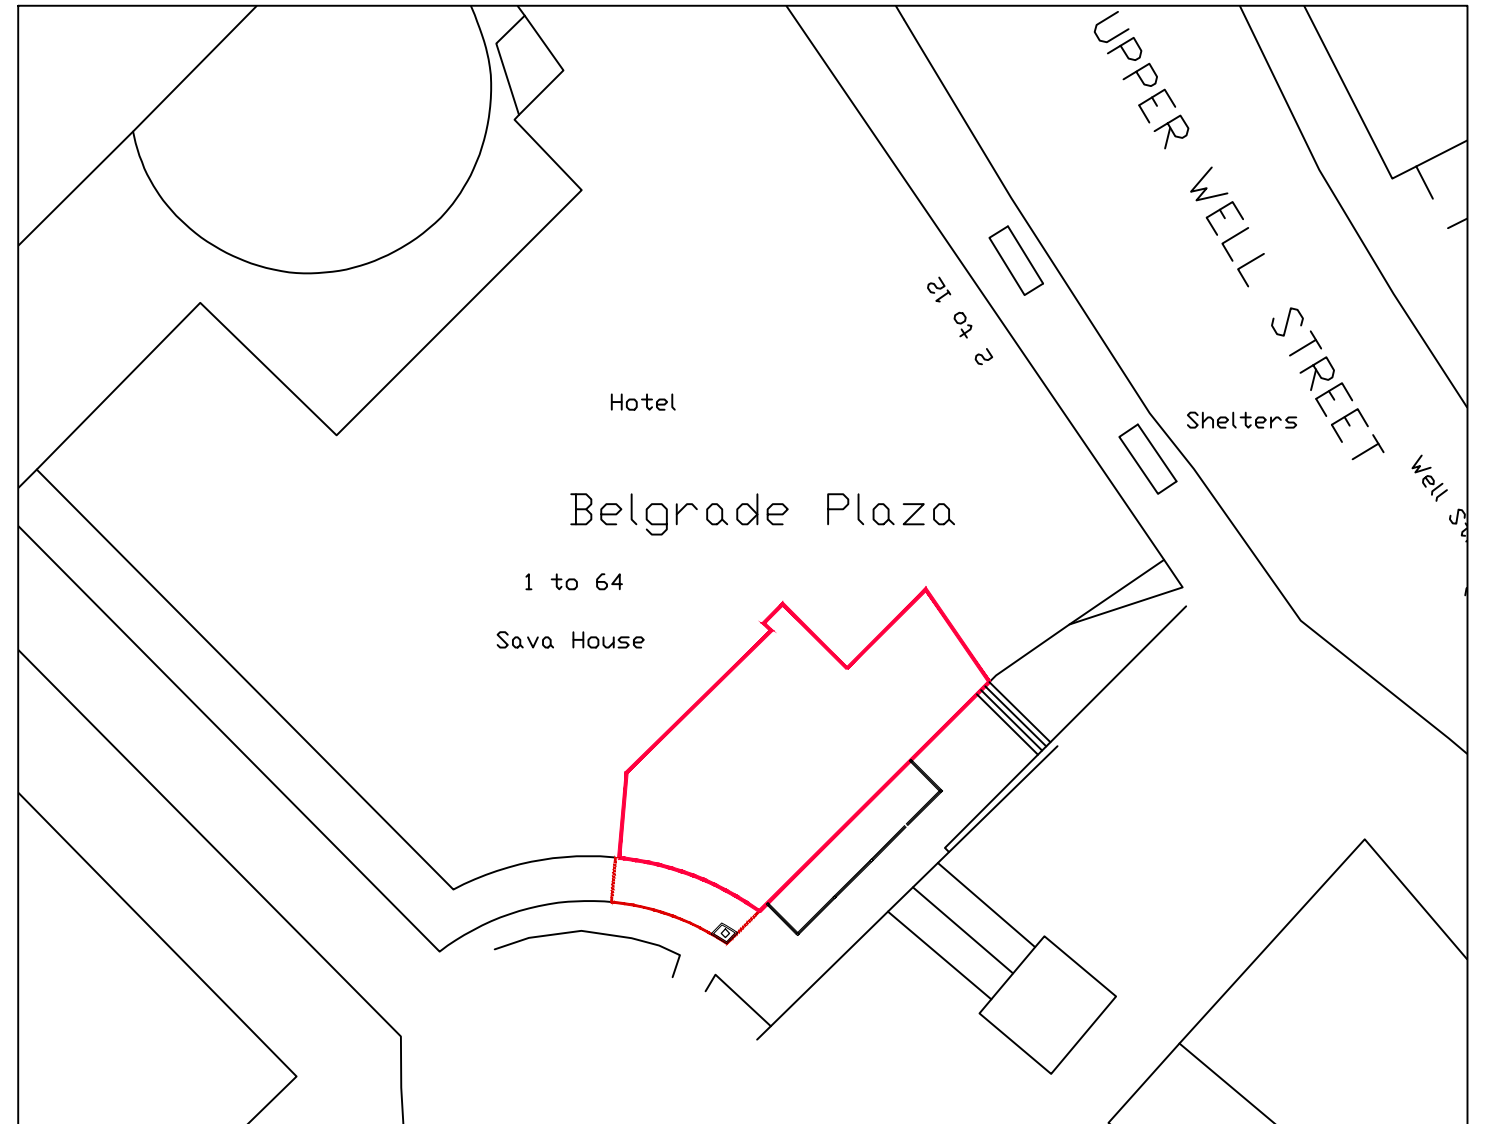

Site Plan
(1:500)

Scale Bars:

Scale: Length:

 

Ordnance Survey, (c) Crown Copyright 2019,
All rights reserved, Licence number 100022432

Origin: <input type="checkbox"/> CAD	<input type="checkbox"/> IMAGE	<input type="checkbox"/> SURVEY
Status: <input type="checkbox"/> For Information	<input type="checkbox"/> For Tender	
<input type="checkbox"/> For Construction	<input type="checkbox"/> As Built Drawing	

Copyright of this drawing is owned by Focus Design Ltd -
Do not reproduce, distribute without written consent.

FOCUS DESIGN LTD
The Old Pumping Station, Main Road, Littleton, Winchester,
Hampshire, SO22 6PR.
01962 850000

DATE	REV	COMMENTS

SCALE: AS SHOWN @ A3
DATE: JULY'19
DRAWN BY: AG

DRAWING TITLE:
SITE & LOCATION PLANS

CLIENT:
CDG

PROJECT:
BELLA ITALIA
BELGRADE PLAZA
COVENTRY
CV1 4BF

BI001.19.P05

