




Existing Front Elevation

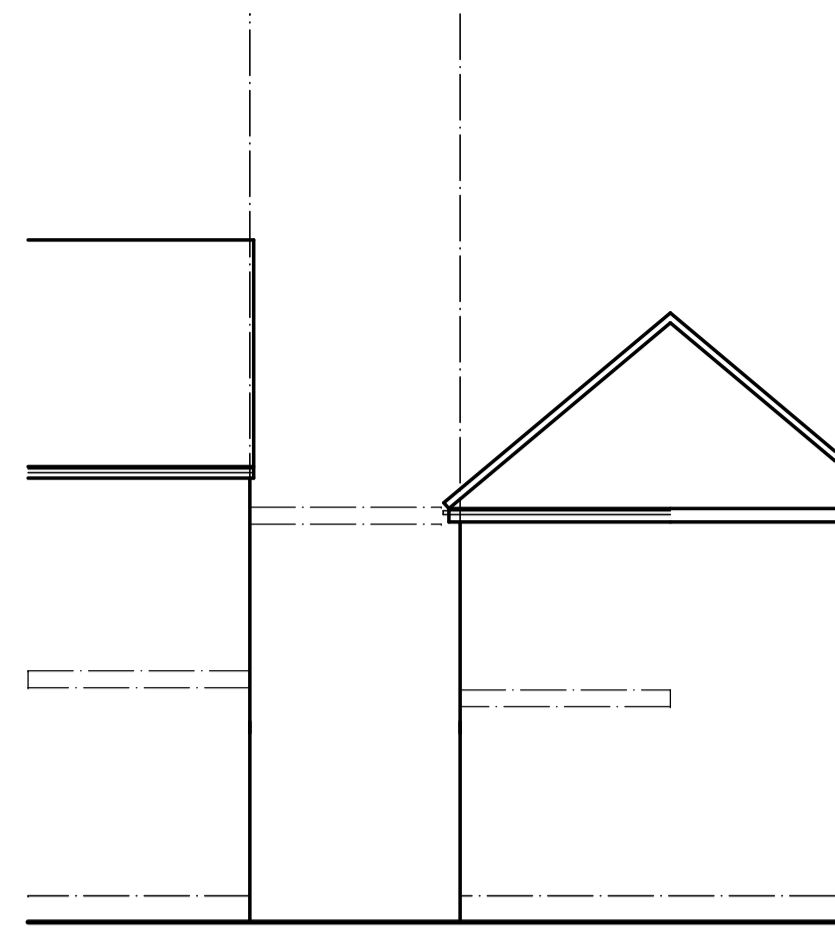


Existing Rear Elevation

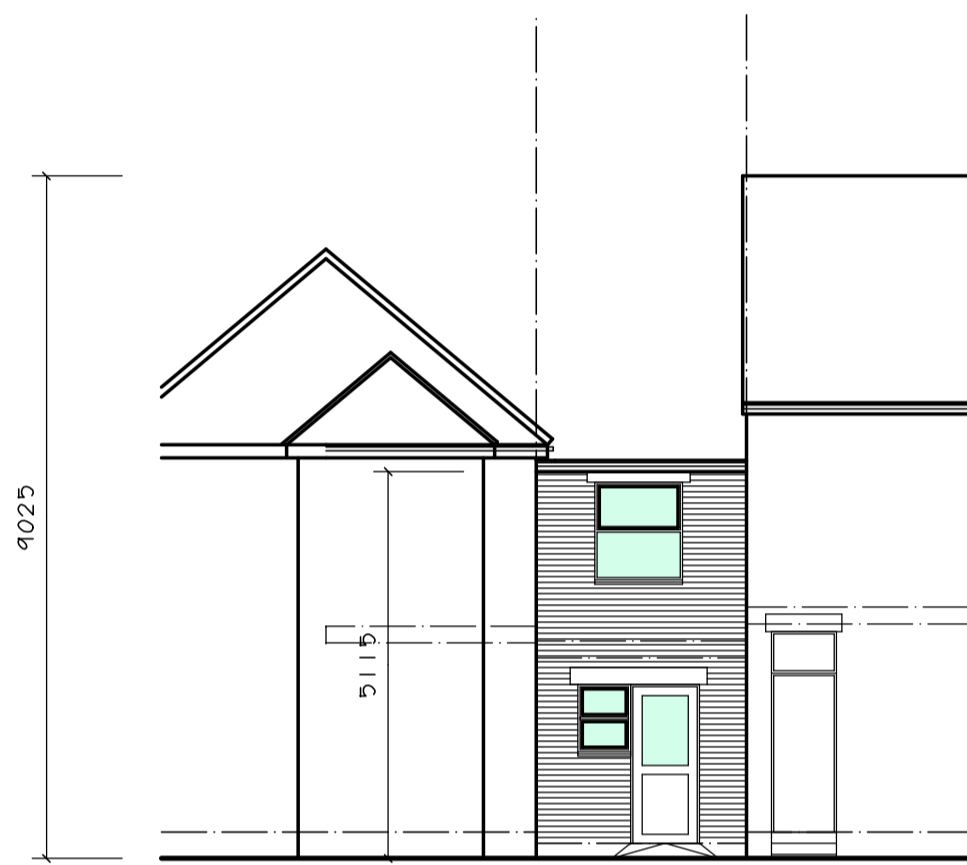


Proposed Front Elevation

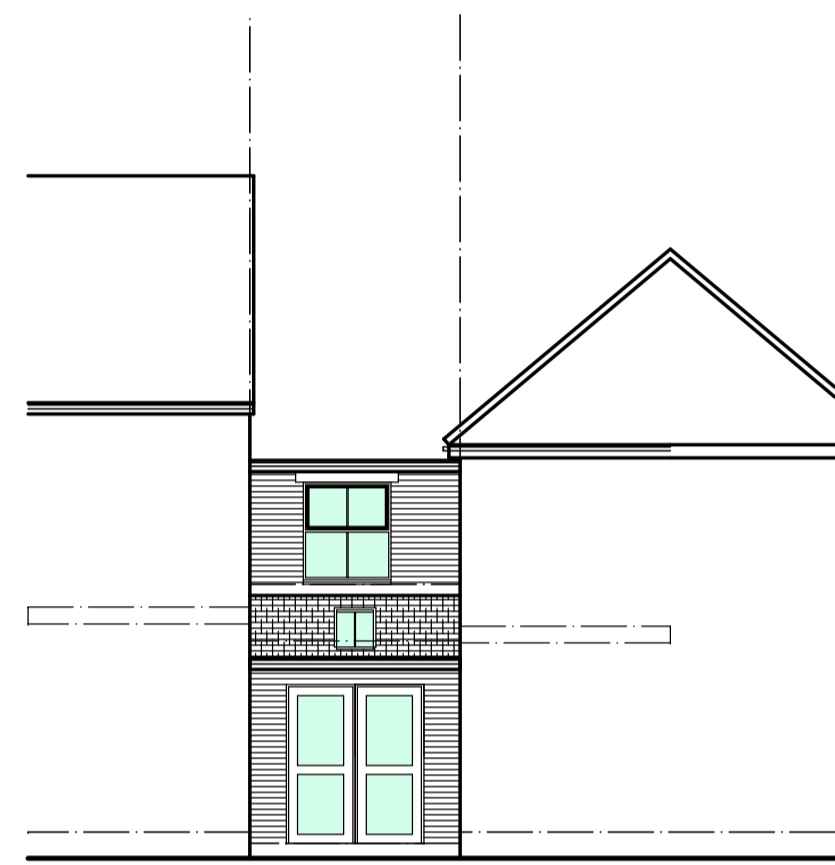

Proposed Rear Elevation

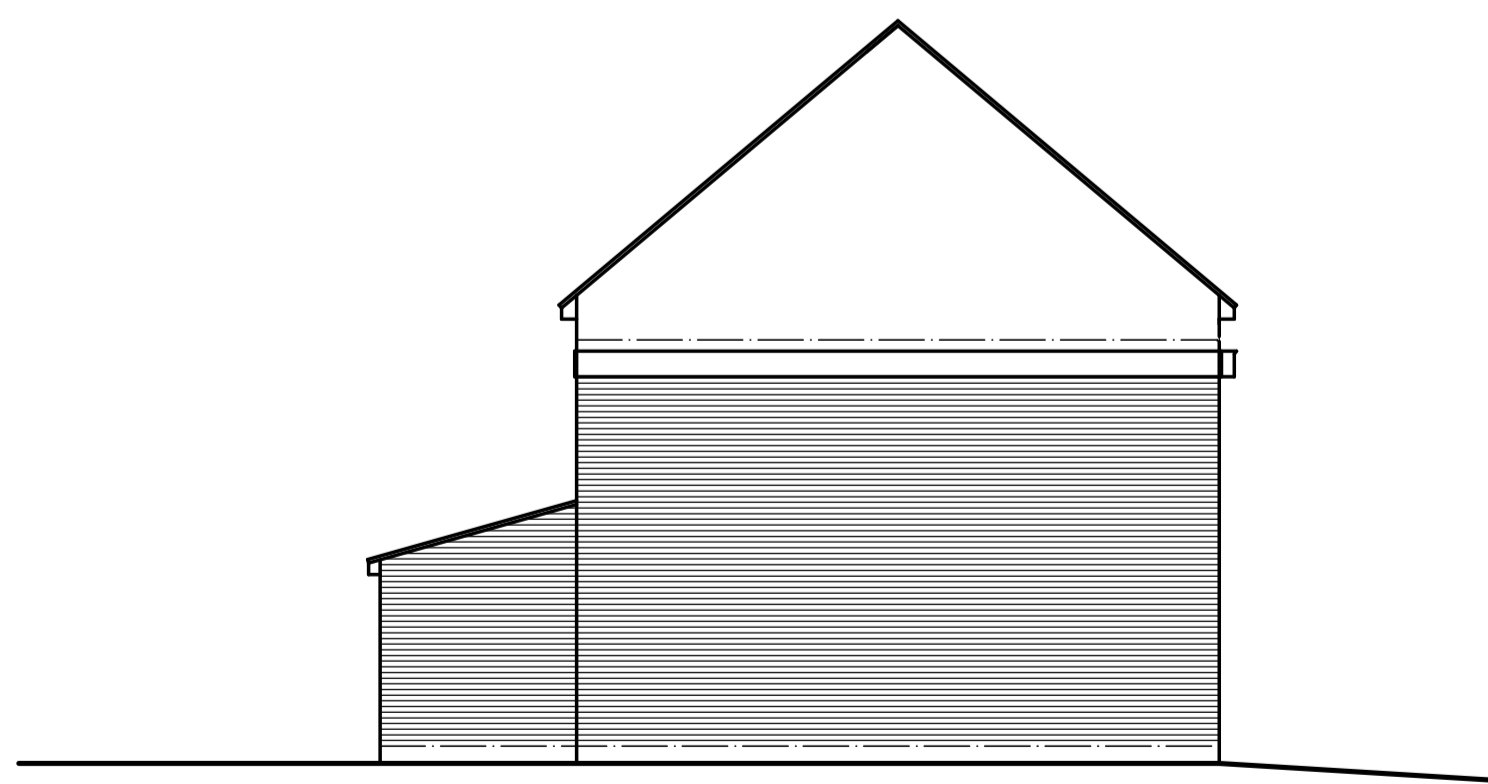

Proposed Side Elevation

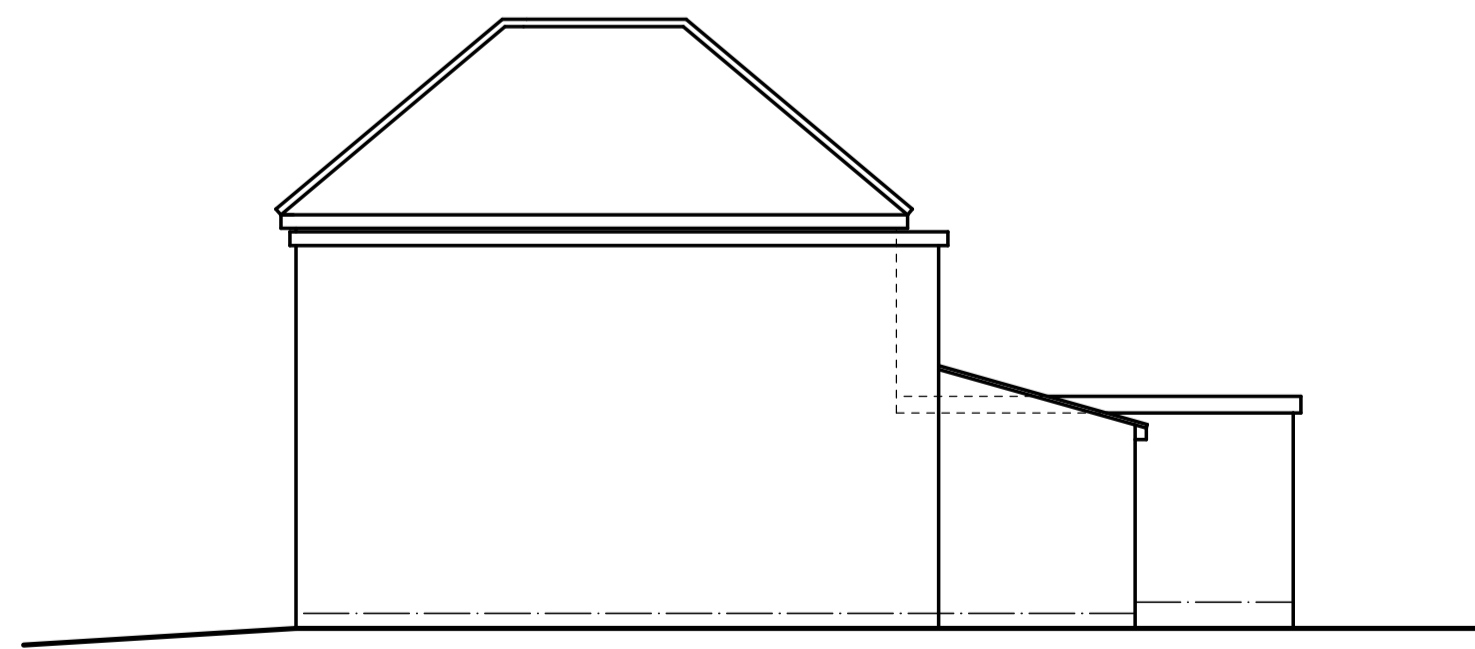


Proposed Side Elevation

THIS DRAWING IS NOT A CONTRACTUAL DRAWING and is principally prepared to obtain Local Authority Approvals. Nor does it constitute a production drawing. Further consideration may have to be given to details on site either before or during the contract period.
 PARTY WALL ACT 1996. Your attention is drawn to your responsibilities under the above mentioned act, namely that you should inform your neighbours in writing that you intend to carry out works to a Party Wall and that he may have certain requirements of his own. You may wish to consult a solicitor for further advice on this matter.

Issue A Drawings amended following refusal
 June 2019 ARP

DO NOT SCALE-COPYRIGHT RESERVED

156 Hawkes Mill Lane
 Allesley
 Coventry
 CV5 9FN
 Tel 02476 402371
 Fax 02476 402381

 R.C.I. Design Ltd.

Contractor to verify all boundaries and dimensions on site before work is commenced and notify of any discrepancies. No part of the proposal should encroach beyond any boundary without prior written consent of the owner of that land. All details and dimensions relating to Sub-Contractors or suppliers to be checked and agreed on site prior to order.
 IF IN DOUBT ASK

ALL DIMENSIONS IN MILLIMETRES

CLIENT	[REDACTED]	
PROPOSAL	SITE RE-DEVELOPMENT NEW DWELLING at Farman Road, Earlsdon, Coventry	
SCALE	DATE	DRG No: 8604-02
1:100	Dec 2017	REV: A