



(C) This drawing is copyright. DO NOT SCALE FROM THIS DRAWING. Dimensions to be checked on site prior to work being carried out. This drawing is for the purpose of submitting a feasibility study only and it is to be read in conjunction with all other drawings and information in connection with the scheme. Any discrepancies to be reported to Callingham Associates Limited in writing prior to works proceeding. No unauthorised copying or reproducing of this drawing without prior written permission from Callingham Associates Limited

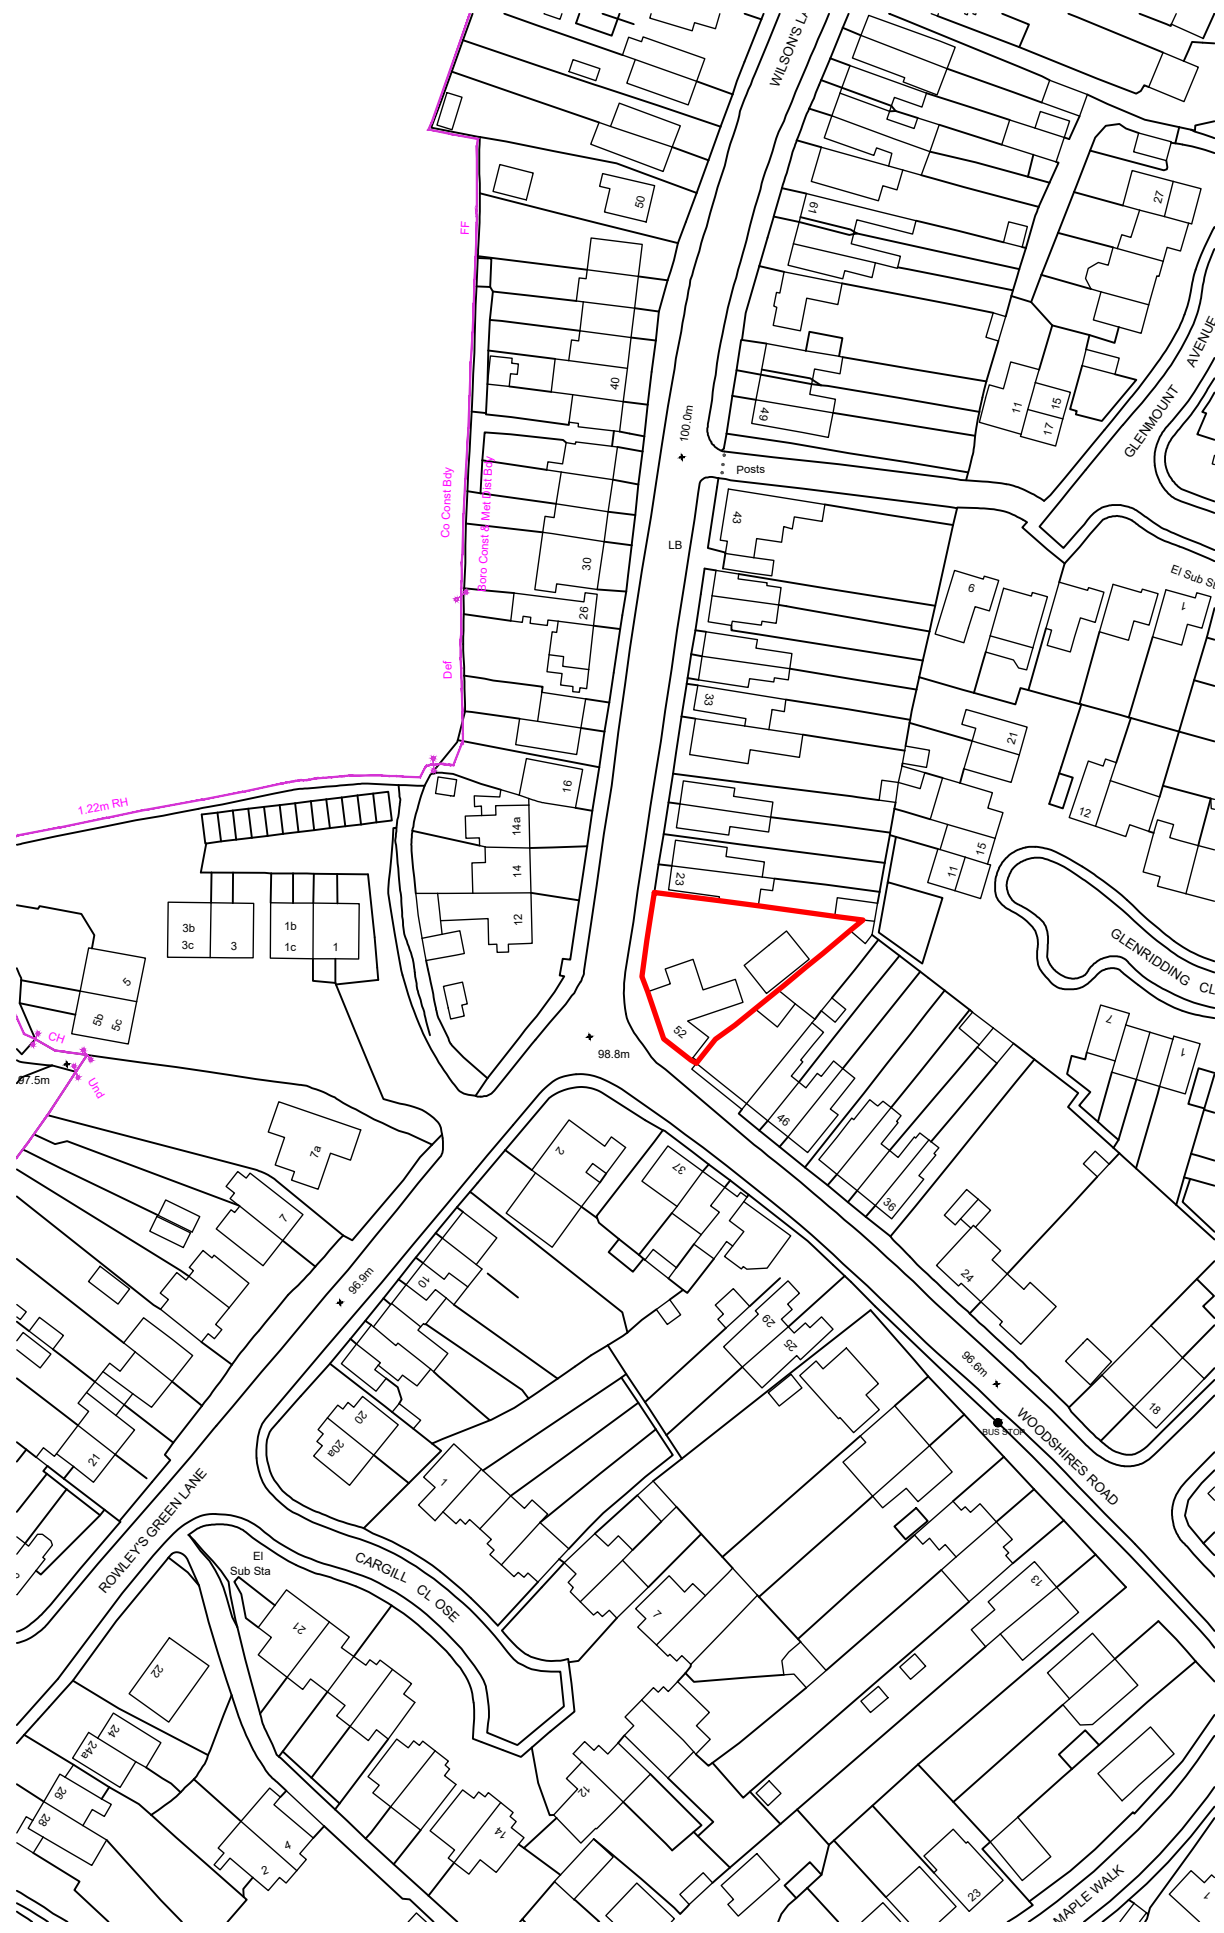

LOCATION PLAN 1:1250  
0m 50m 100m



SITE PLAN 1:500  
0m 10m 20m

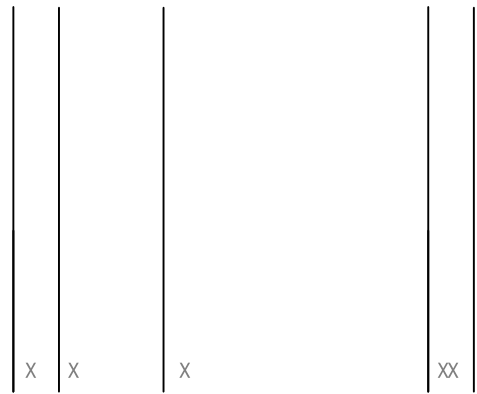

2 Hearsall Lane, Coventry, CV5 6QR, tel: 024 7671 3872  
also at 1 Chapel Street, Warwick, CV34 4HL,  
t: 01926 405595 - f: 01926 405522  
e: architect@callingham-associates.co.uk  
www.callingham-associates.co.uk

**PROPOSED WORKS AT  
52 WOODSHIRES ROAD  
LONGFORD  
COVENTRY  
CV6 6AA**

**EXISTING SITE AND LOCATION PLAN**

scale: VARIES date: 15.07.19 drawn by: LT

drg: **1139.01** checked by: xx