




North Elevation

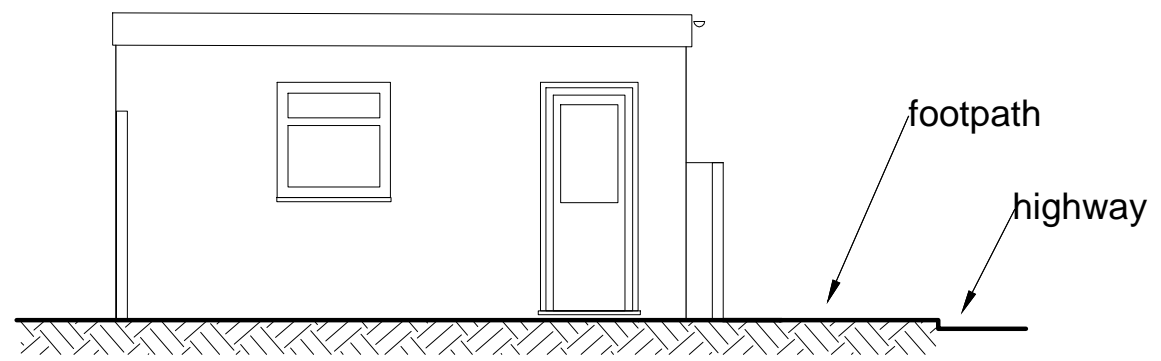



West Elevation

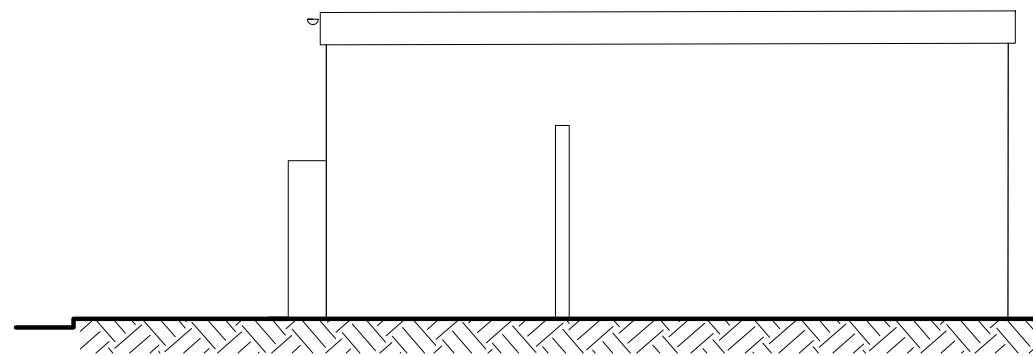



East Elevation

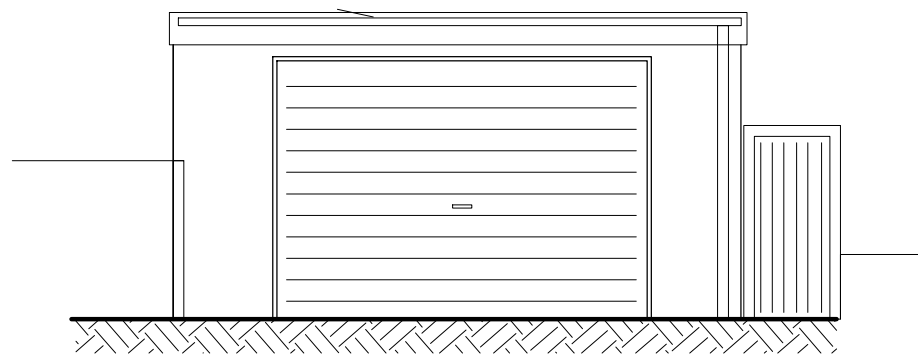

South Elevation (front)

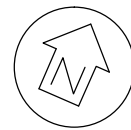 

Floor Plan

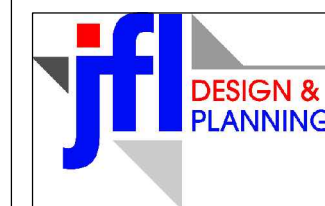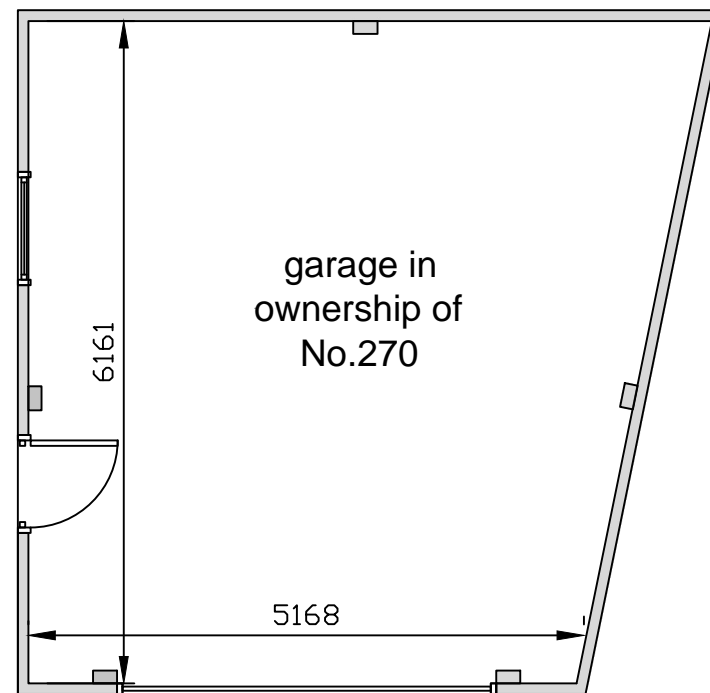

t : 0117 2591059
m : 0789 0179546
e : julian@jfl-planning.co.uk

Location: 270 Earlsdon Avenue North
Coventry CV5 6HE

Issue: Planning Date: 01.08.2019

Drawn by: JL Scale: 1: 100@A3

Dwg No: 002 Existing Garage Plans

Revisions:

www.jfl-planning.com