

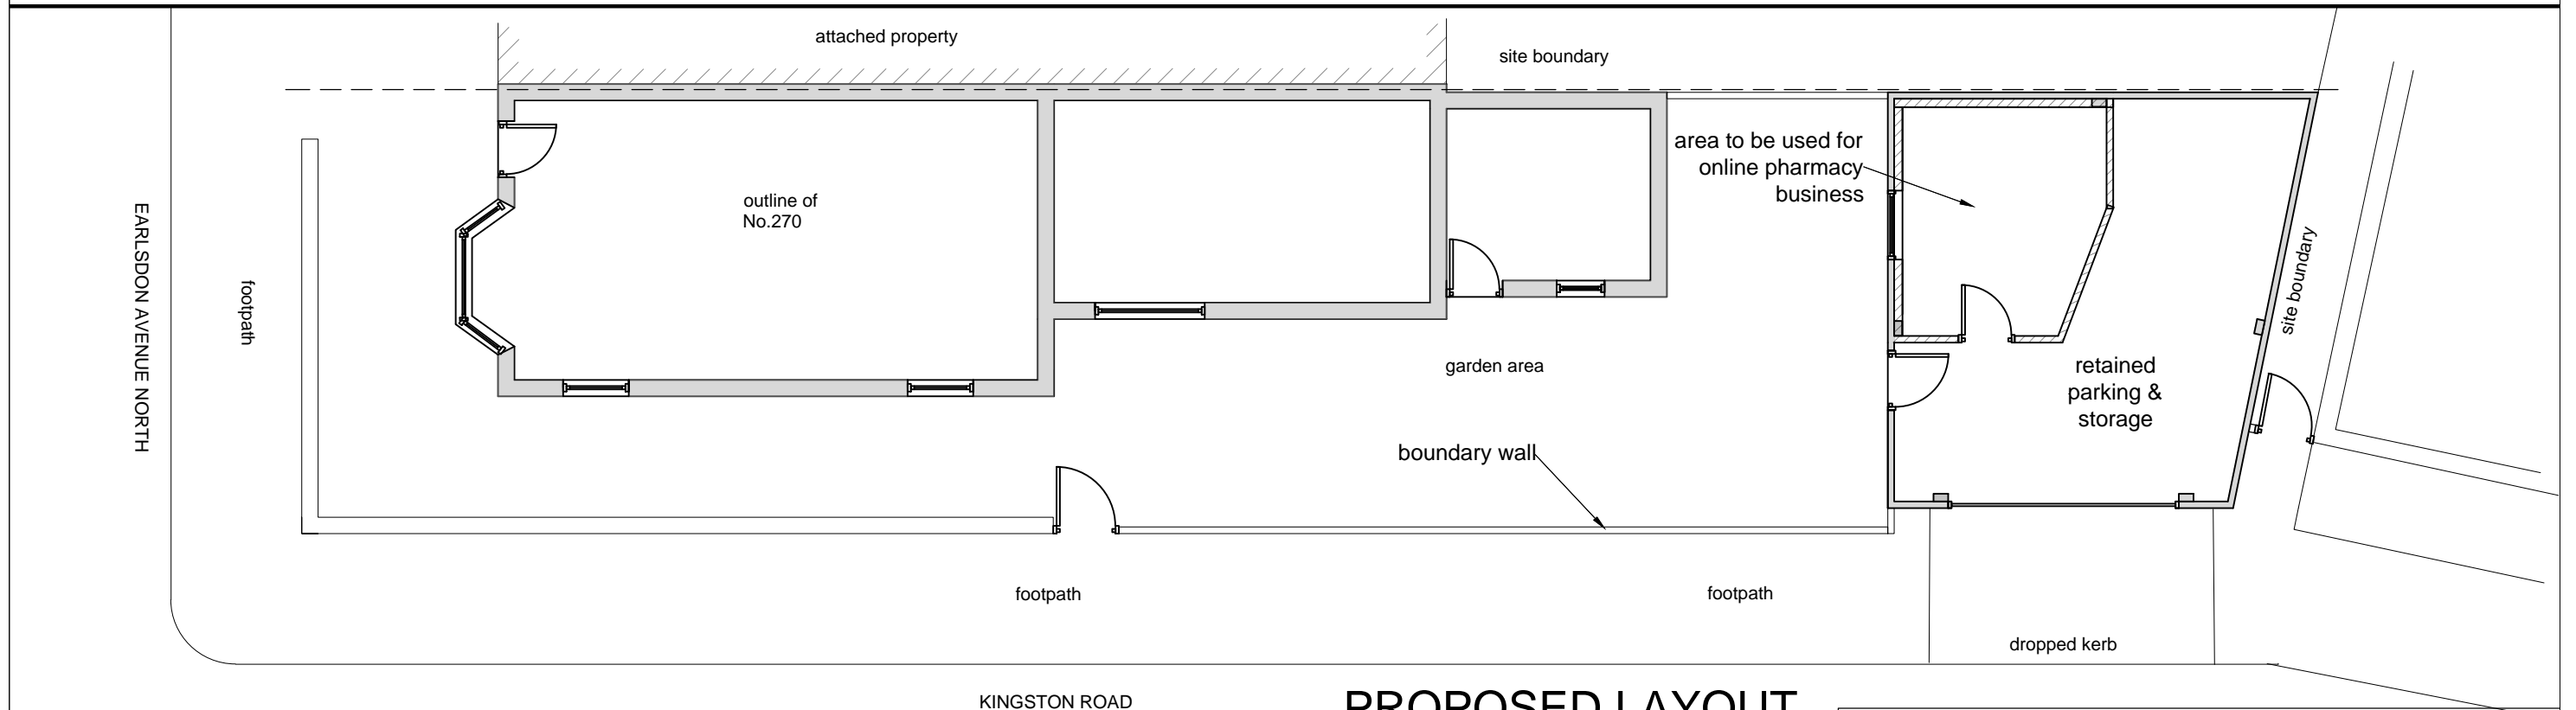


**EXISTING LAYOUT**

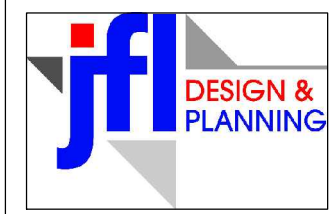

**PROPOSED LAYOUT**

 

t : 0117 2591059  
 m : 0789 0179546  
 e : julian@jfl-planning.co.uk

Location: 270 Earlsdon Avenue North  
 Coventry CV5 6HE  
 Issue: Planning Date: 01.08.2019  
 Drawn by: JL Scale: 1: 100@A3  
 Dwg No: 001 Existing & Proposed  
 Revisions: Floor Plans

www.jfl-planning.com