



Front Elevation

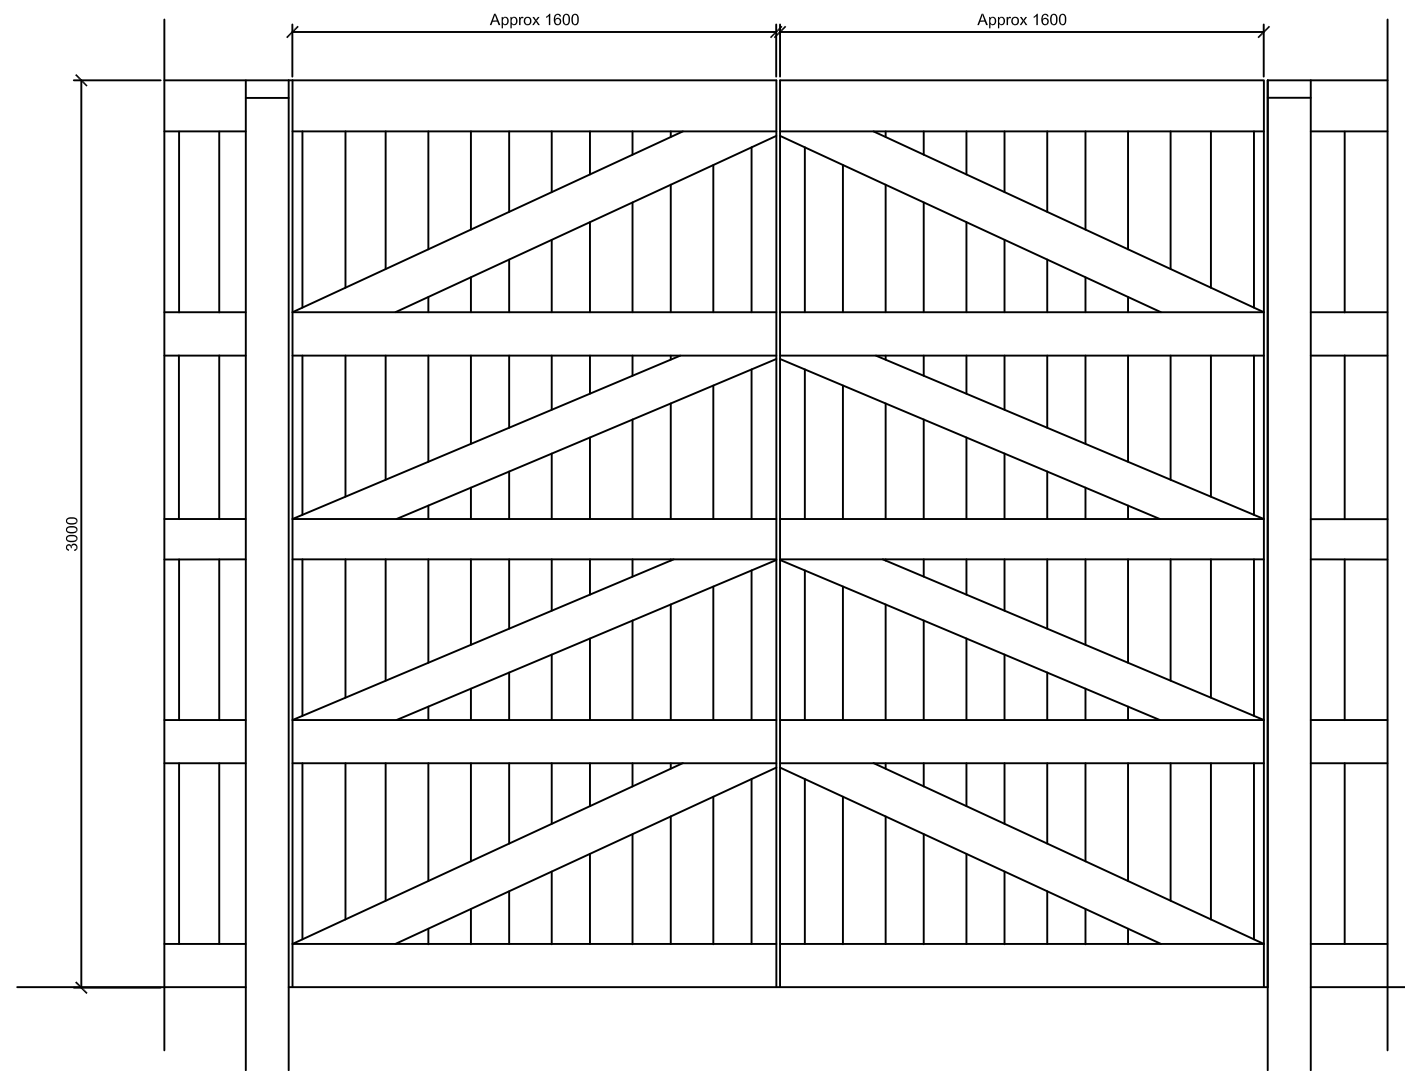

Rear Elevation

Building Proposed NAIC Research Carpark
Title Proposed Vehicle Gate Detail

Drawn by S.Wright	Checked D.Smith	Scale 1:20 @A3
Drawing Number 12442676 (95) 003		Date 12.08.2019
		Rev

Rev	Description	Date
		
Jaguar Land Rover Abbey Road, Whitley, Coventry CV3 4LF Tel: 01926 206009		
Workplace & Accomodation		