


The following risks are identified as unusual or unfamiliar to a competent contractor

CONSTRUCTION
There are no significant or unfamiliar risks


DEMOLITION RISKS (FUTURE)
There are no significant or unfamiliar risks

It is assumed that all work will be carried out by a competent contractor working, where appropriate, to an approved method statement


Notes:

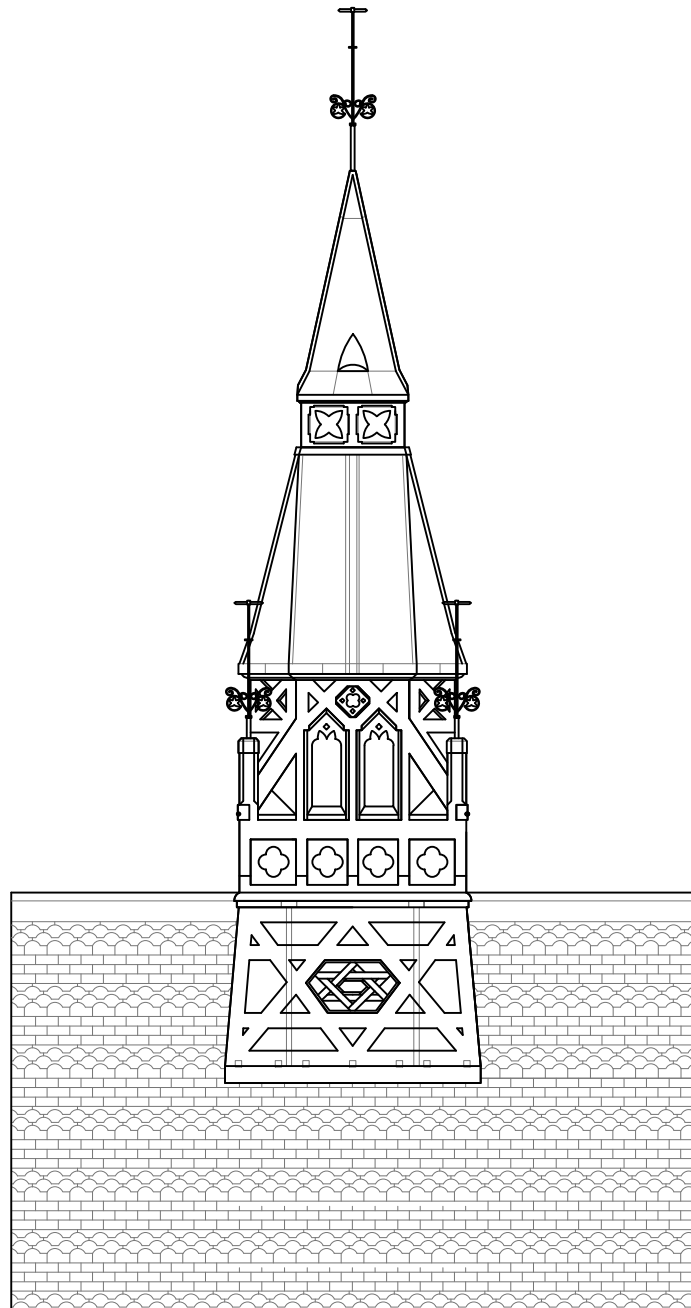

East & West Elevations

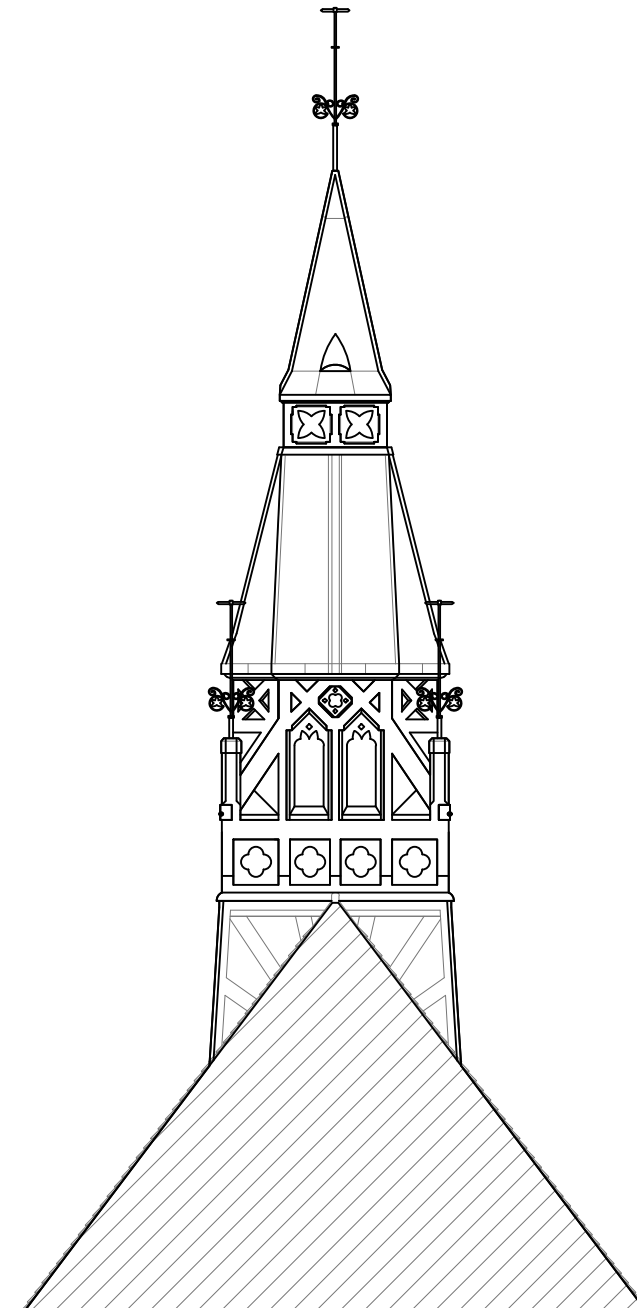

North & South Elevation

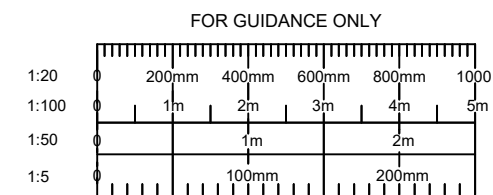

REV	DETAILS	DATE	CHECKED



brownhill hayward brown
chartered architects

01543 254357 - mail@bhbarchitects.co.uk

Holy Trinity Church Centre (Old Blue Coat School)		DRAWING NO. 3433 - 02	
Existing Lantern Elevations		REV	DATE
Holy Trinity Church		\	Dec '18

PLANNING	DRAWN MR	CHECKED AH	SCALE 1:50 @ A3
-----------------	-------------	---------------	--------------------

		<p>The copyright of this drawing and design is vested in the Architect and must not be copied or reproduced without written consent. All dimensions given are to be verified on site by the responsible contractor.</p>	<p>PART OF</p>
--	--	---	----------------