



North Elevation

Scale: 1:100

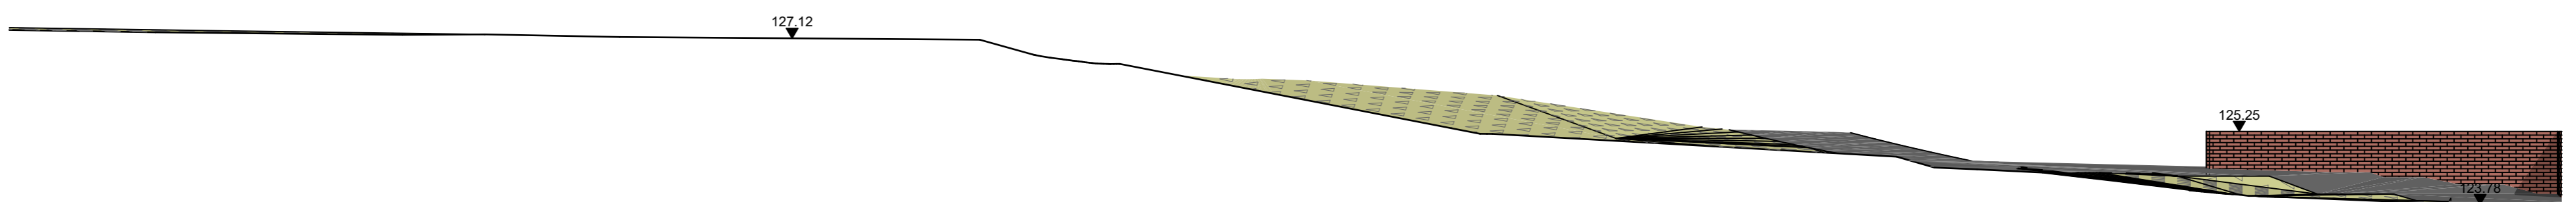


East Elevation

Scale: 1:100

 



South Elevation

Scale: 1:100

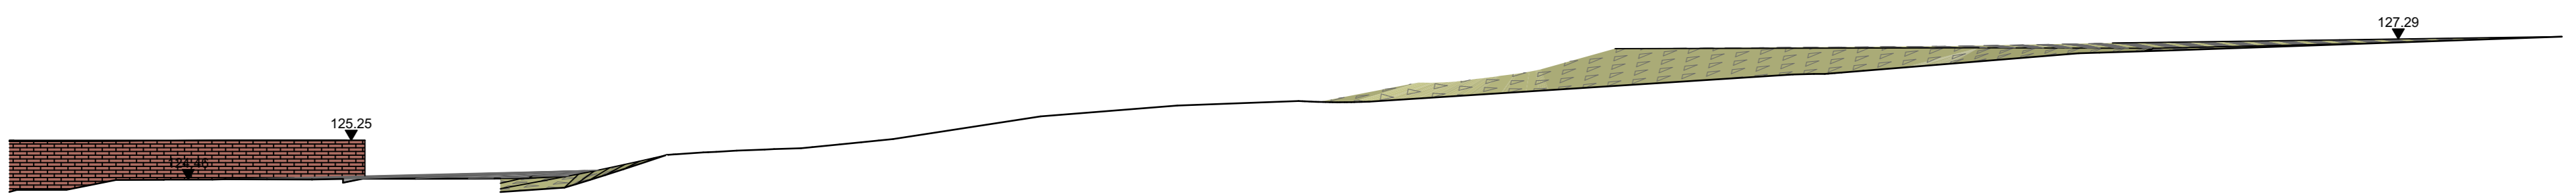

West Elevation

Scale: 1:100

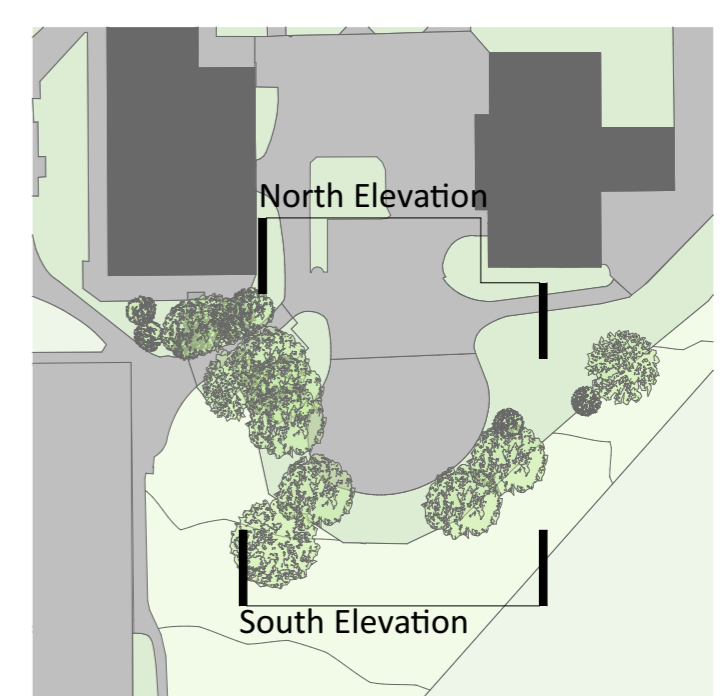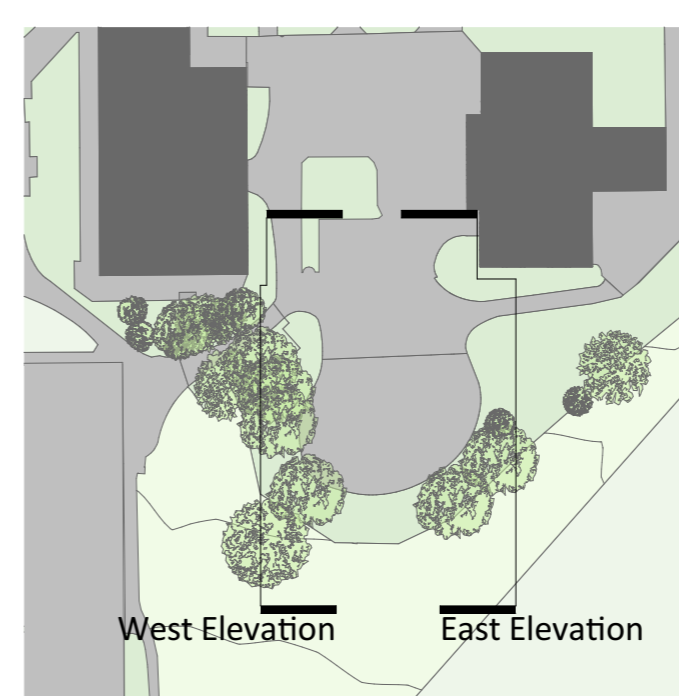

Rev	Drawn	Date	Description	Rev	Drawn	Date	Description	Risk Assessment		Project title	Drawing title
P1		01/10/2019	Planning Issue					Ref.	Hazard / Design Action	Cardinal Newman School	Existing Elevations
								Purpose Of Issue : Planning		Client : Coventry City Council	Drawing No. : 36-02
										Birmingham 58 Oxford Street Digbeth Birmingham B5 5NR birmingham@seymourharris.com www.seymourharris.com 0121 600 7420	Scale : 1:1000, 1:100 Orig : A1 Revision No.: P1
										Job No. : 19.009 Date : 30.09.2019	Reviewed : CW
										Drawn : BW	

