



Service Yard

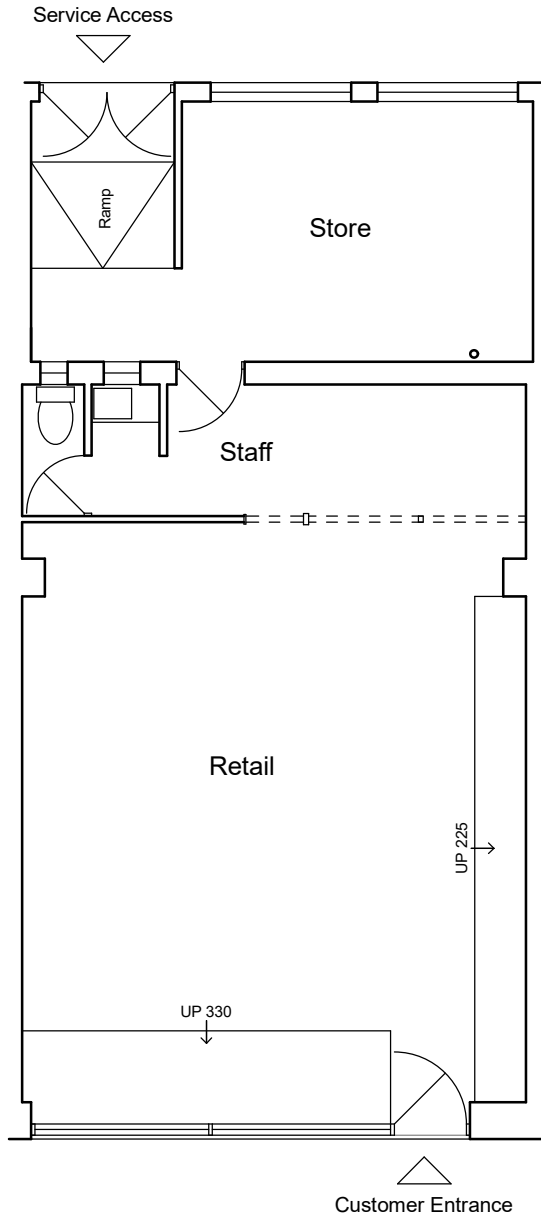

Quinton Parade

### Floor Plan as Existing

 

Meters

Project Proposed Tanning Salon 5 Quinton Parade Coventry CV3 5HW	Drawing Title Floor Plan as Existing	Date Sept 2019	Scale 1:100 @ A4
		Drawing No. 19/132/03	Revision. .