


Proposed Ground Floor Plan  
Scale 1:50

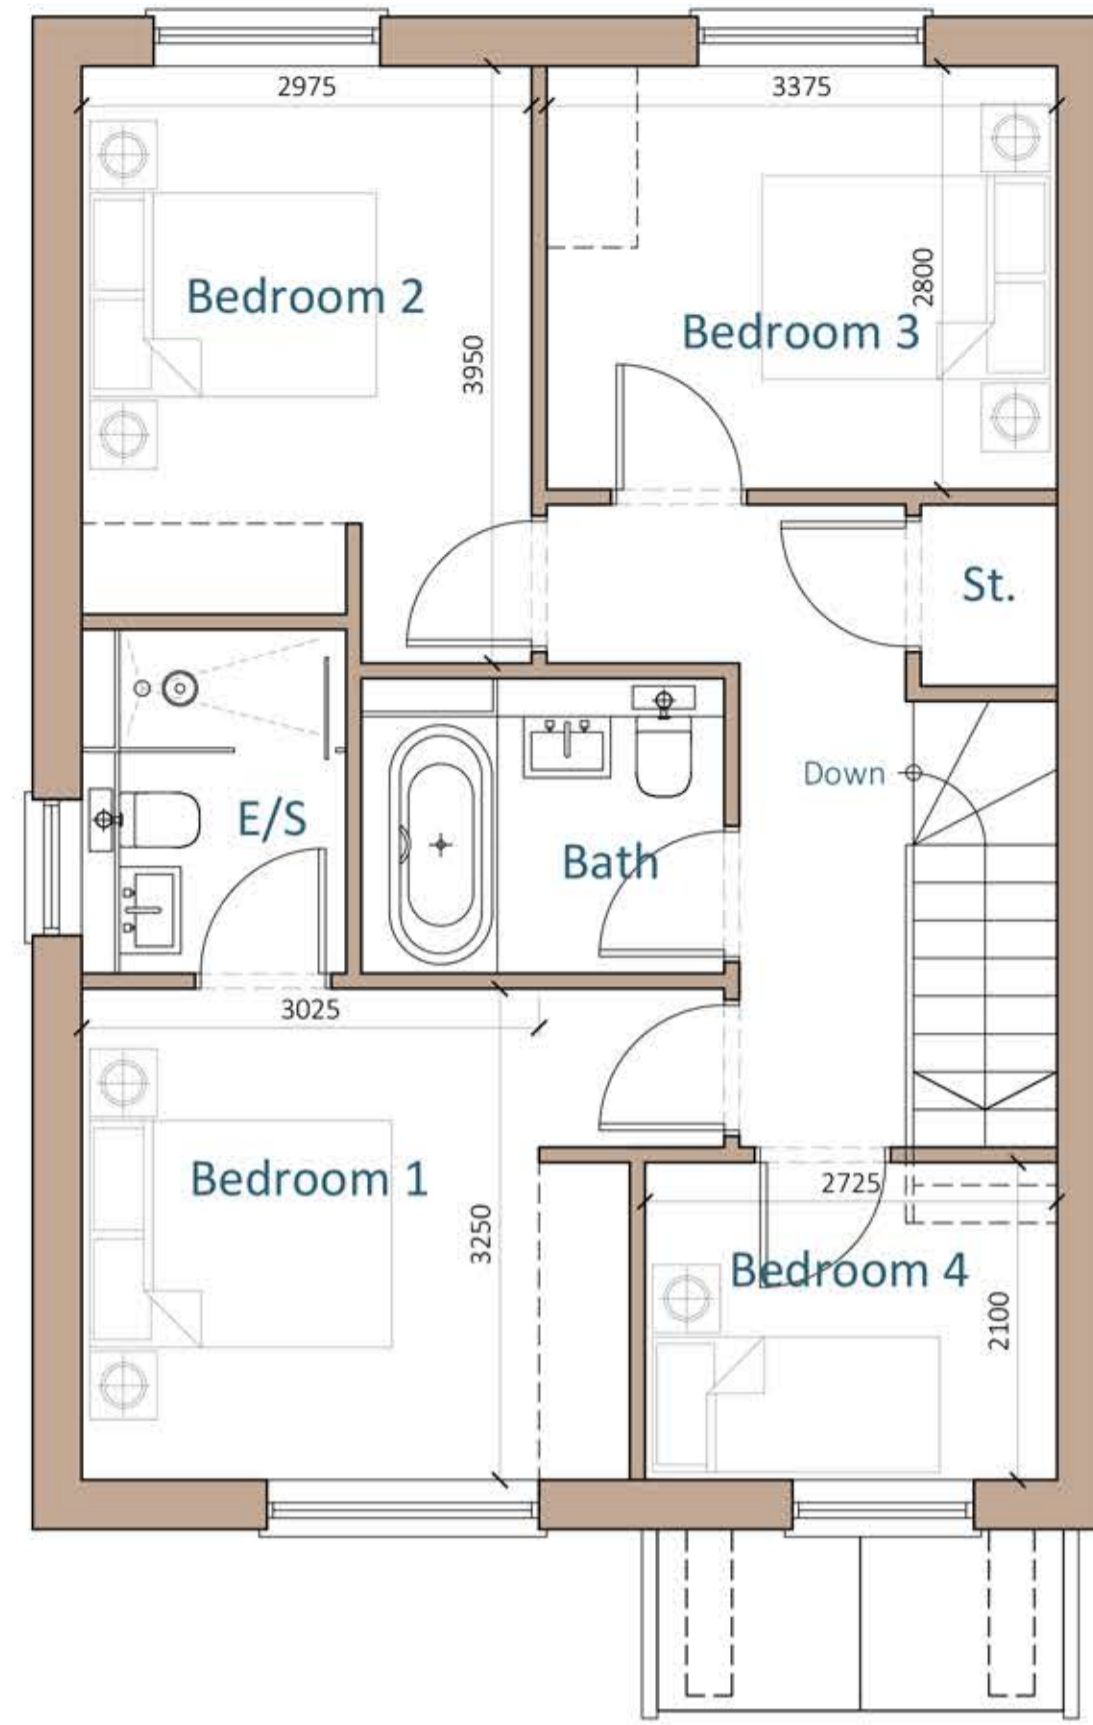


Proposed First Floor Plan  
Scale 1:50

- Brown Roof Tiles To Hipped Roof  
*[Sample To Be Agreed]*
- Black PVCU Eaves, Fascias, Soffits, RWP's + RWDP's  
*[Sample To Be Agreed]*
- Feature Tile Hanging  
*[Sample To Be Agreed]*
- Brick Header To Windows  
Entrance Porch On Gallows Brackets
- White PVCU Windows  
*[Sample To Be Agreed]*
- 2 Course Red Brick Stetcher Detail  
*[Sample To Be Agreed]*
- Red Brickwork To Facade  
*[Sample To Be Agreed]*




Proposed Front Elevation  
Scale 1:50

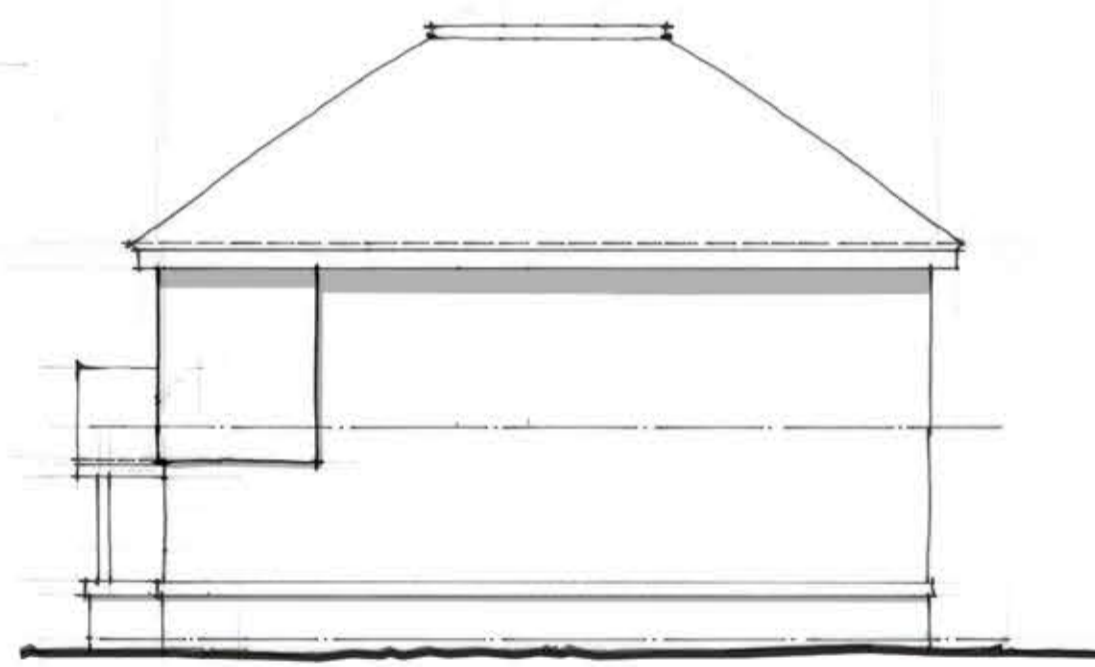

Proposed Side Elevation  
Scale 1:100



Proposed Rear Elevation  
Scale 1:100

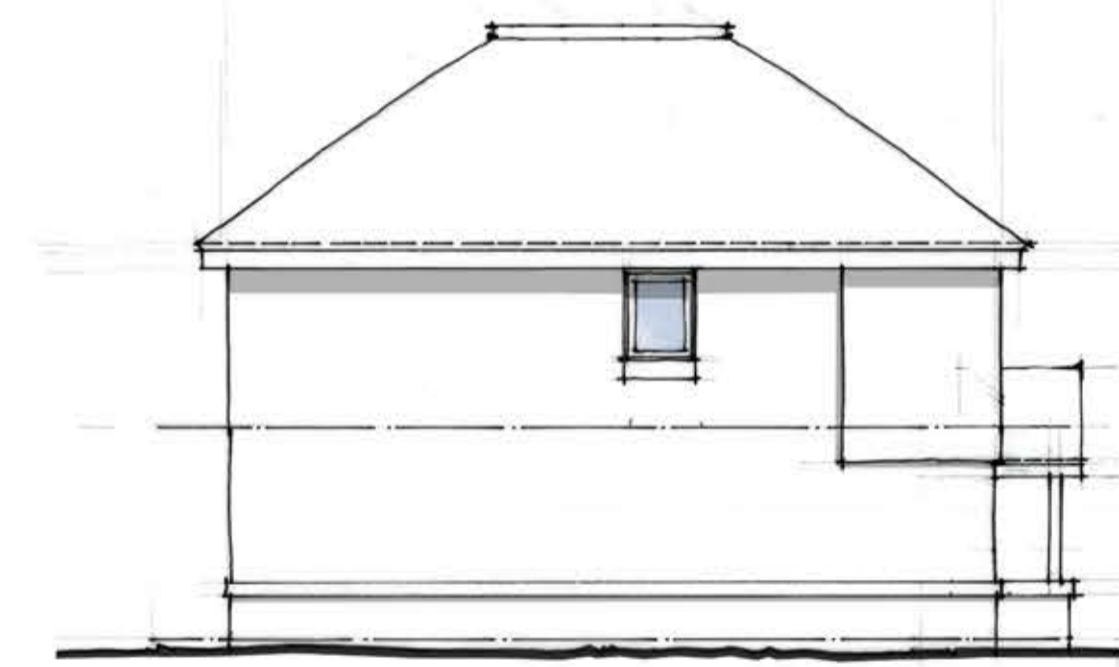

Proposed Side Elevation  
Scale 1:100



0 0.5 1 2 5 10

**Disclaimer**

© This drawing is the copyright of the author and may not be reproduced or used except by written permission. Figured dimensions to have precedence over scaling. Please read this drawing in conjunction with the specification. Check all site dimensions prior to any construction. Refer any discrepancies found to the Designers.

**Revisions**

**Contact + Location**

T 07974 834305  
E kristian@lfarchitects.co.uk  
  
Lawrence & Finley Architects Ltd.  
27 Templar Road,  
Ashby-De-La-Zouch,  
Leicestershire, LE65 2AD

**Details**

Client	Kingswood Homes [West Midlands] Ltd
Job Title	Jobs Lane, Coventry
Job Type	New Residential Development
Drawing Title	Proposed Floor Plans + Elevations Plot 4
Job Number	053
Drawing Number	23
Scale	1:50 A1
Status	PLANNING



LAWRENCE | FINLEY  
ARCHITECTS