


Proposed Ground Floor Plan  
Scale 1:50



Proposed First Floor Plan  
Scale 1:50

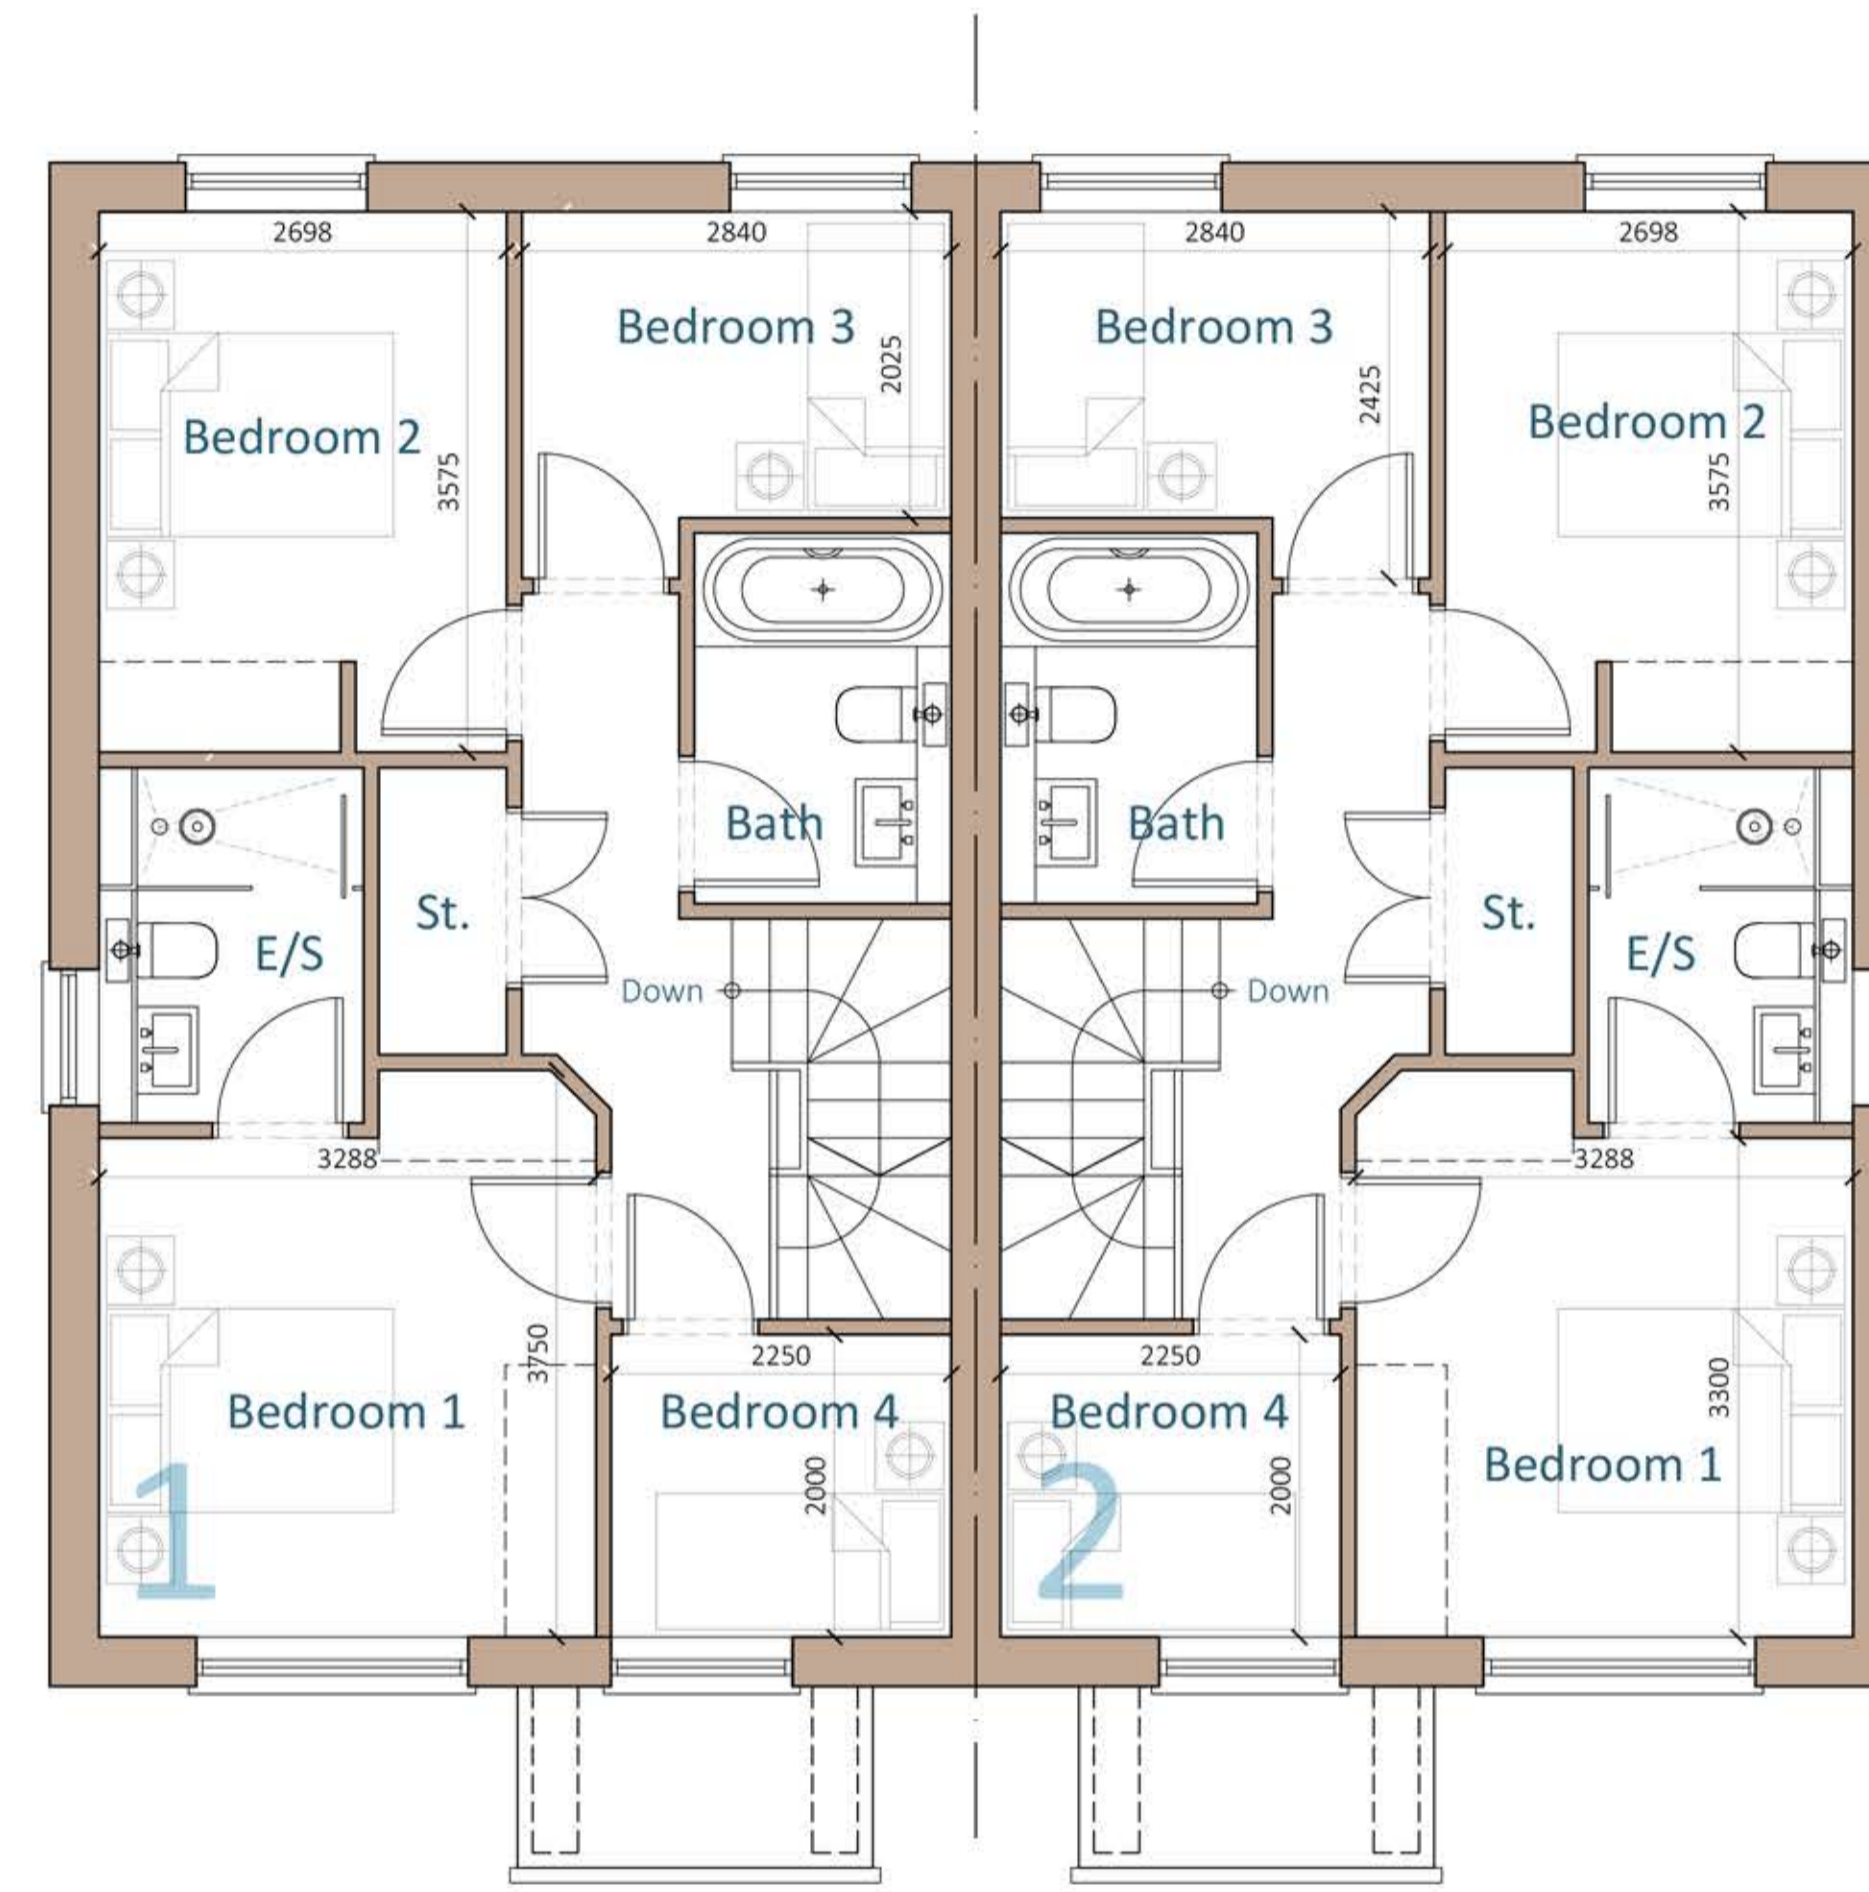

**Disclaimer**

© This drawing is the copyright of the author and may not be reproduced or used except by written permission. Figured dimensions to have precedence over scaling. Please read this drawing in conjunction with the specification. Check all site dimensions prior to any construction. Refer any discrepancies found to the Designers.

**Revisions**

--	--

**Contact + Location**

T 07974 834305  
E kristian@lfarchitects.co.uk  
  
Lawrence & Finley Architects Ltd.  
27 Templar Road,  
Ashby-De-La-Zouch,  
Leicestershire, LE65 2AD

**Details**

Client	Kingswood Homes [West Midlands] Ltd
Job Title	Jobs Lane, Coventry
Job Type	New Residential Development
Drawing Title	Proposed Floor Plans Plots 1+2
Job Number	053
Drawing Number	20
Scale	1:50 A1
Status	PLANNING



LAWRENCE | FINLEY  
ARCHITECTS