


RevNo	Revision note	Date	Signature	Checked

ALL DIMENSIONS ARE TO BE CHECKED ON SITE PRIOR TO CONSTRUCTION. THE CONTRACTOR IS TO NOTIFY THE ARCHITECT / ENGINEER OF ANY DISCREPANCY BETWEEN DRAWINGS, SPECIFICATION AND SITE DIMENSIONS.

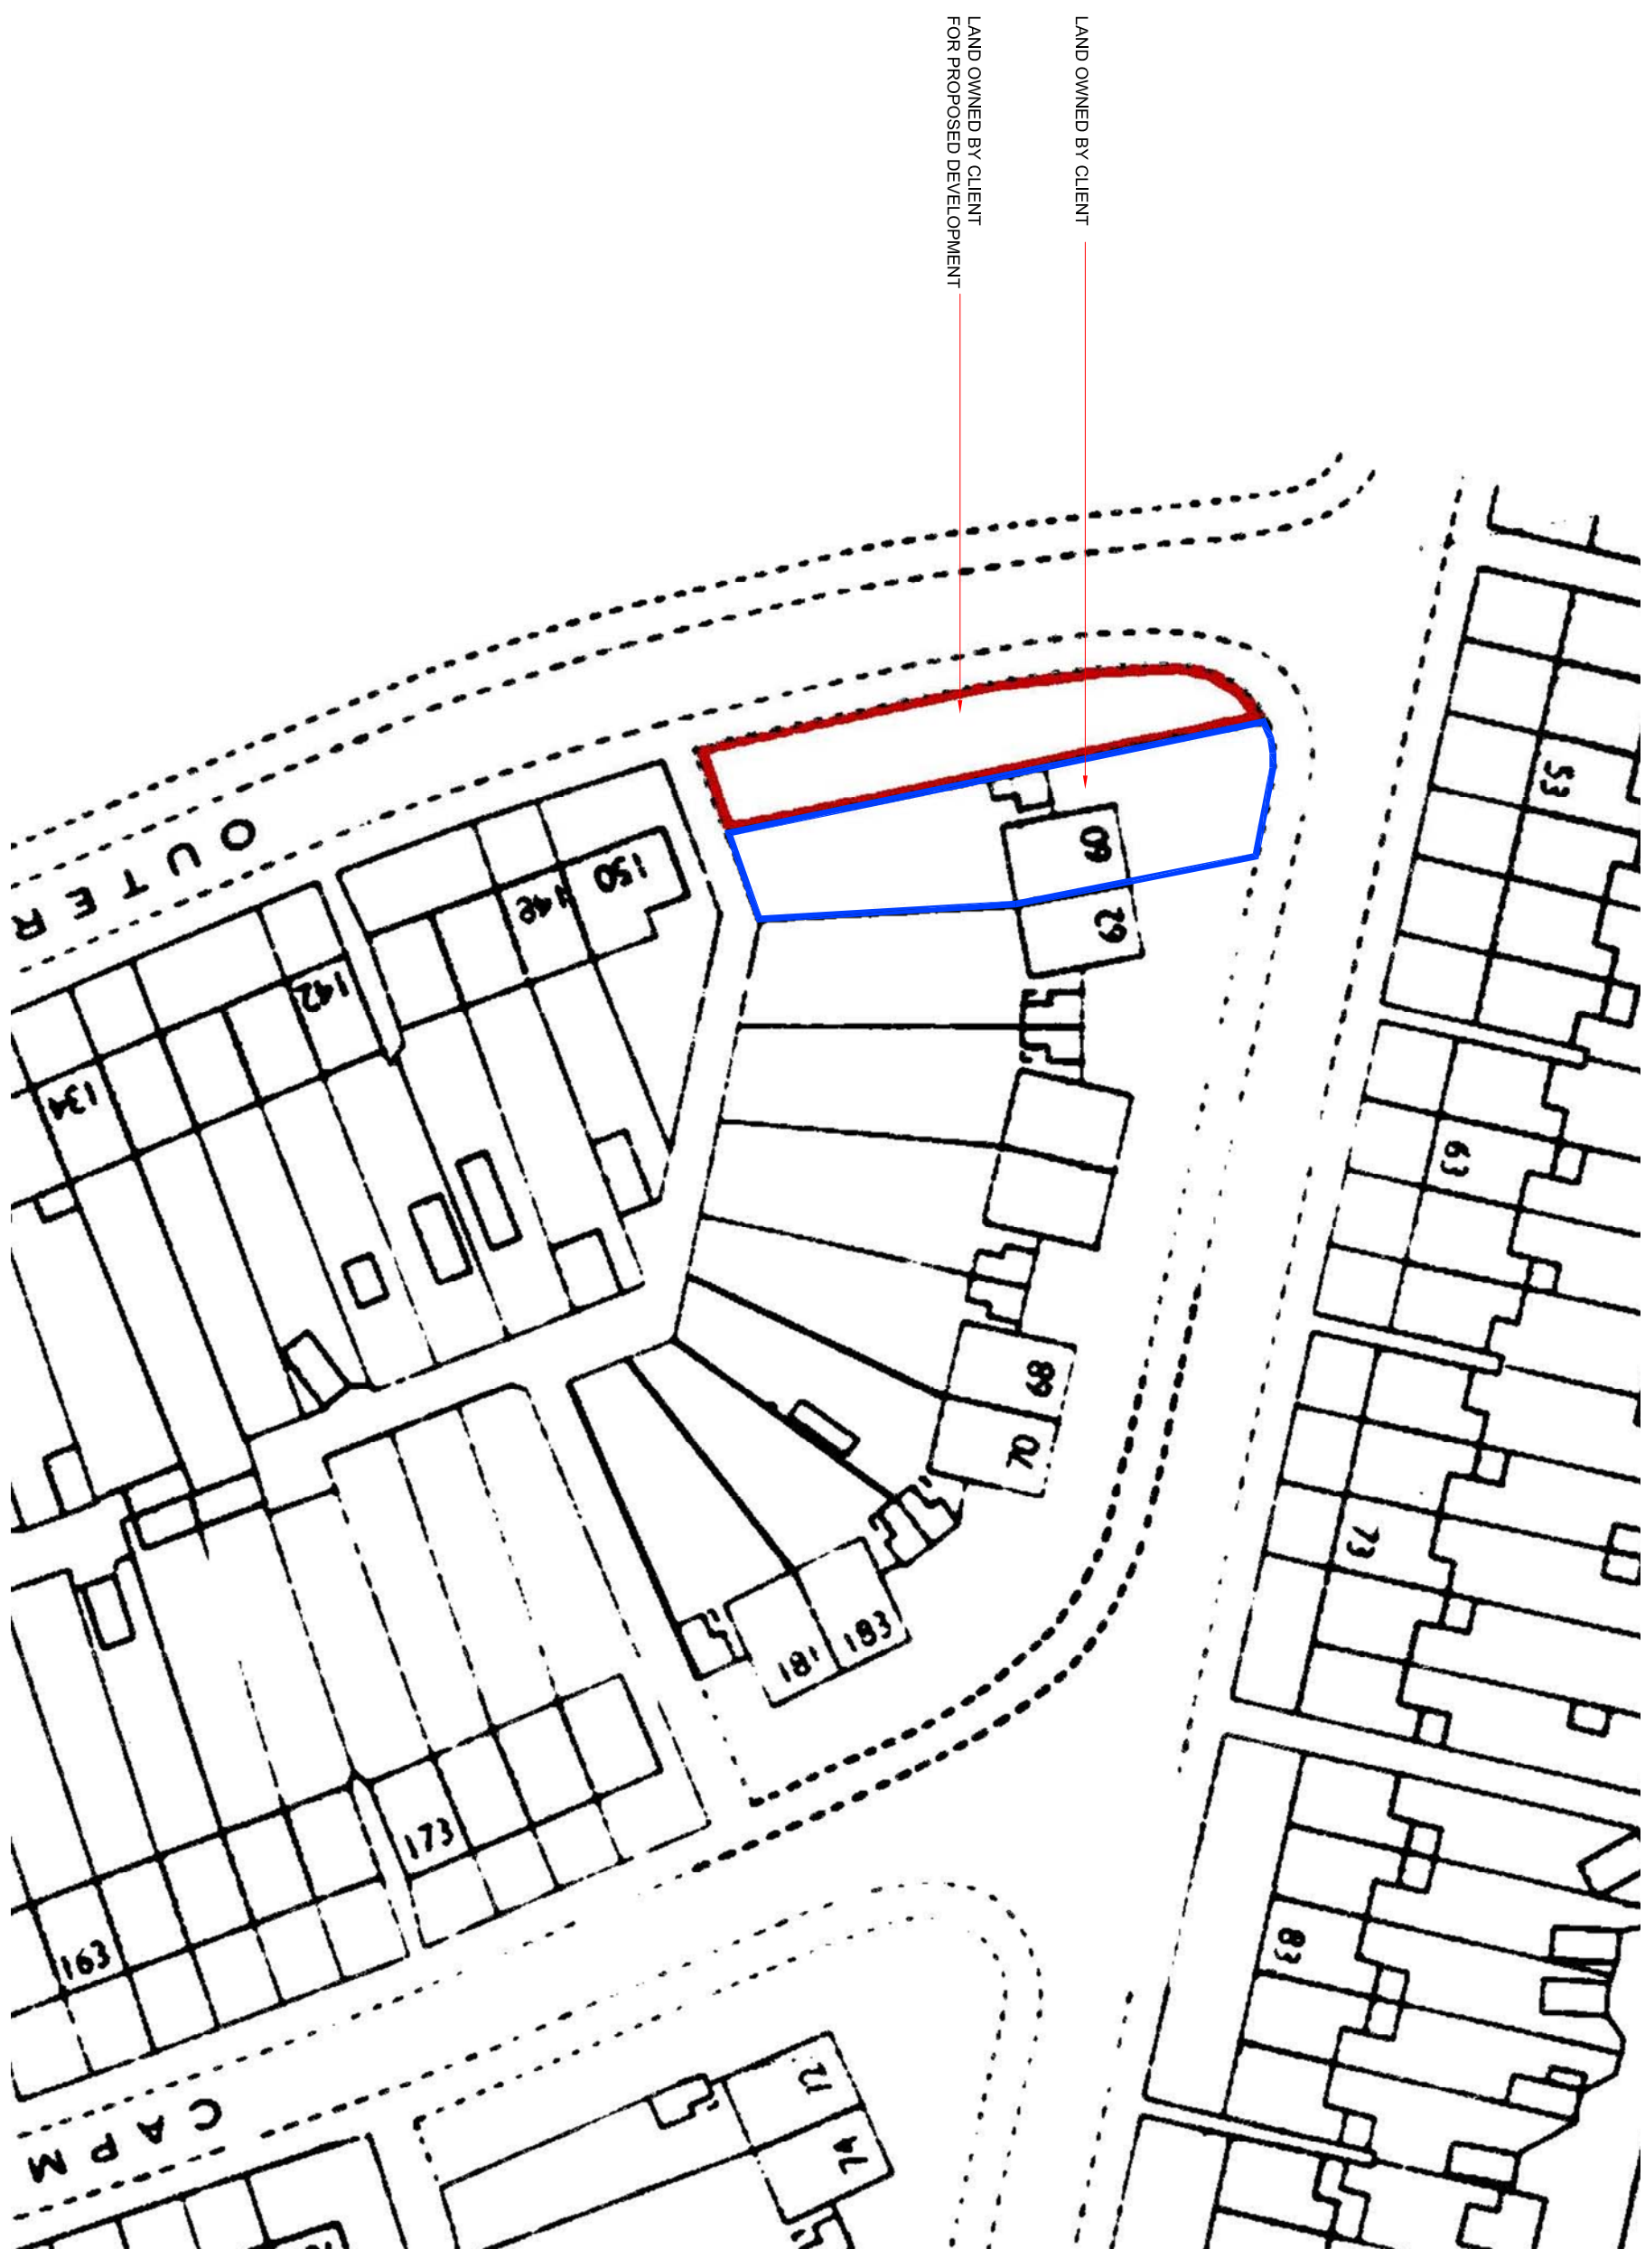

LAND OWNED BY CLIENT

LAND OWNED BY CLIENT FOR PROPOSED DEVELOPMENT

SITE PLAN AS EXISTING SCALE 1:500

Consultant <b>AMAUk</b> CONSULTANCY LTD Civil & Structural Design Planning & Licensing Consultants 1 Fensh Business Centre Westwood Business Park Coventry CV4 8JA				
Address 60 BLACKWATCH ROAD COVENTRY CV6 3GT				
Title SITE PLAN PLANNING				
Drawn	Checked	Approved		
RM	AN	AN		
Dwg No. AMA 394 - 002				
Scale	Date	Revision		
AS NOTED	28.09.19	-		