

The plans to the property of SPG DESIGN LIMITED.  
 Copyright reserved by name and part of the drawings may be reproduced  
 without the written consent of SPG DESIGN LIMITED. The drawings shall be used only  
 for the purposes intended and shall not be used for any other purpose, either wholly  
 or in part without the consent in writing of SPG DESIGN LIMITED.  
 Do not scale off the drawings. All dimensions and settings shall be  
 verified on site. It is the client's responsibility to check the drawings.

NOTES



SITE LOCATION PLAN  
SCALE 1/1250



EXISTING GROUND FLOOR PLAN  
SCALE 1/500



EXISTING FIRST FLOOR PLAN  
SCALE 1/500



EXISTING FRONT ELEVATION  
SCALE 1/500


EXISTING SIDE ELEVATION  
SCALE 1/500

EXISTING REAR ELEVATION  
SCALE 1/500


EXISTING SIDE ELEVATION  
SCALE 1/500

EXISTING GROUND FLOOR PLAN  
SCALE 1/500



EXISTING FIRST FLOOR PLAN  
SCALE 1/500

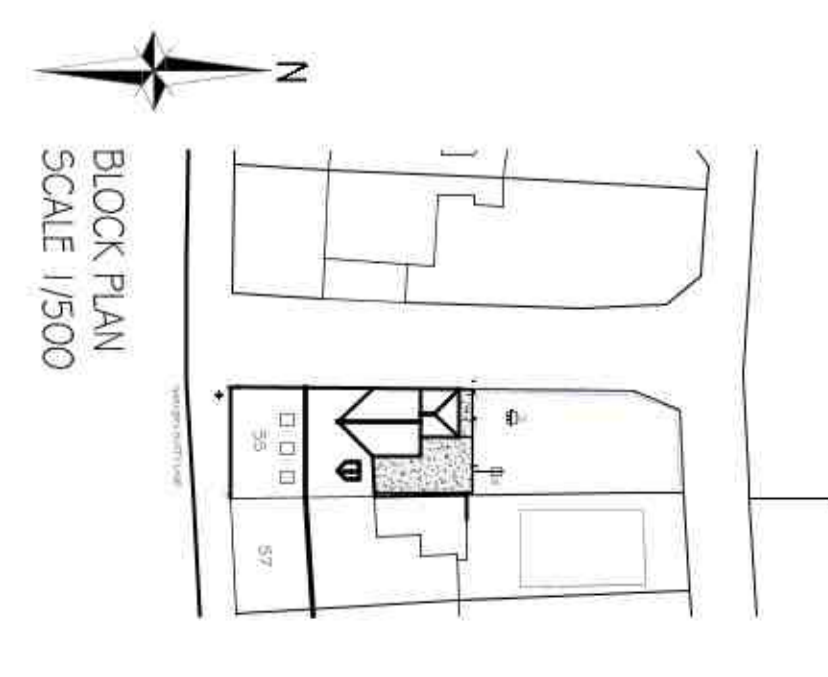


BLOCK PLAN  
SCALE 1/500

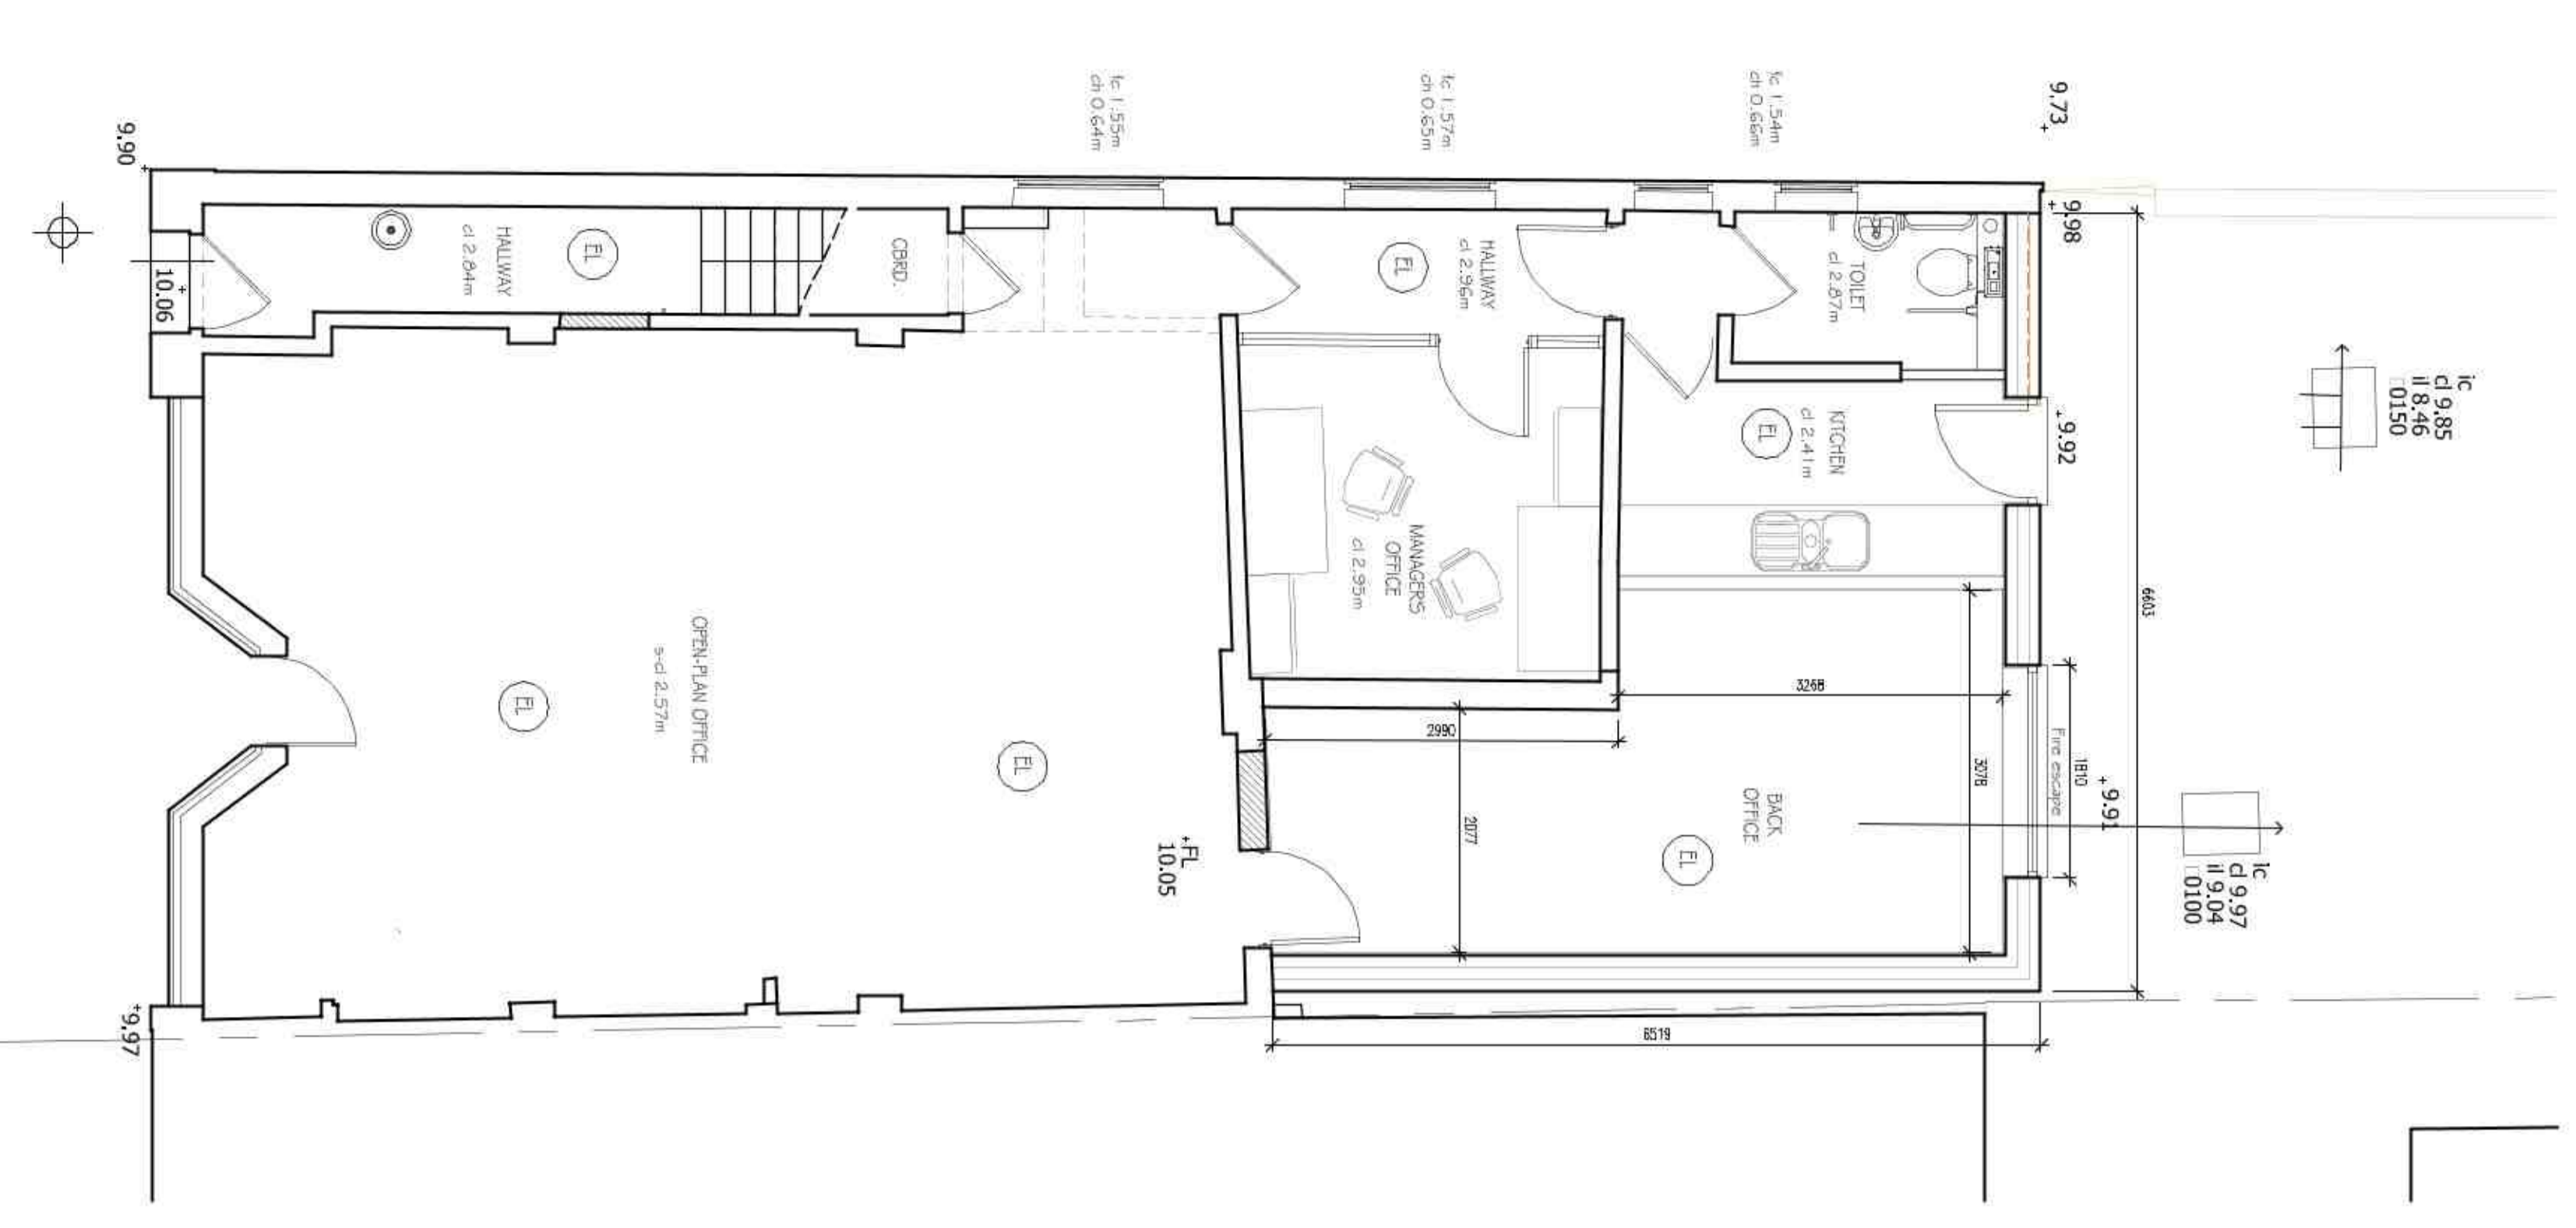


PROPOSED GROUND FLOOR PLAN  
SCALE 1/500

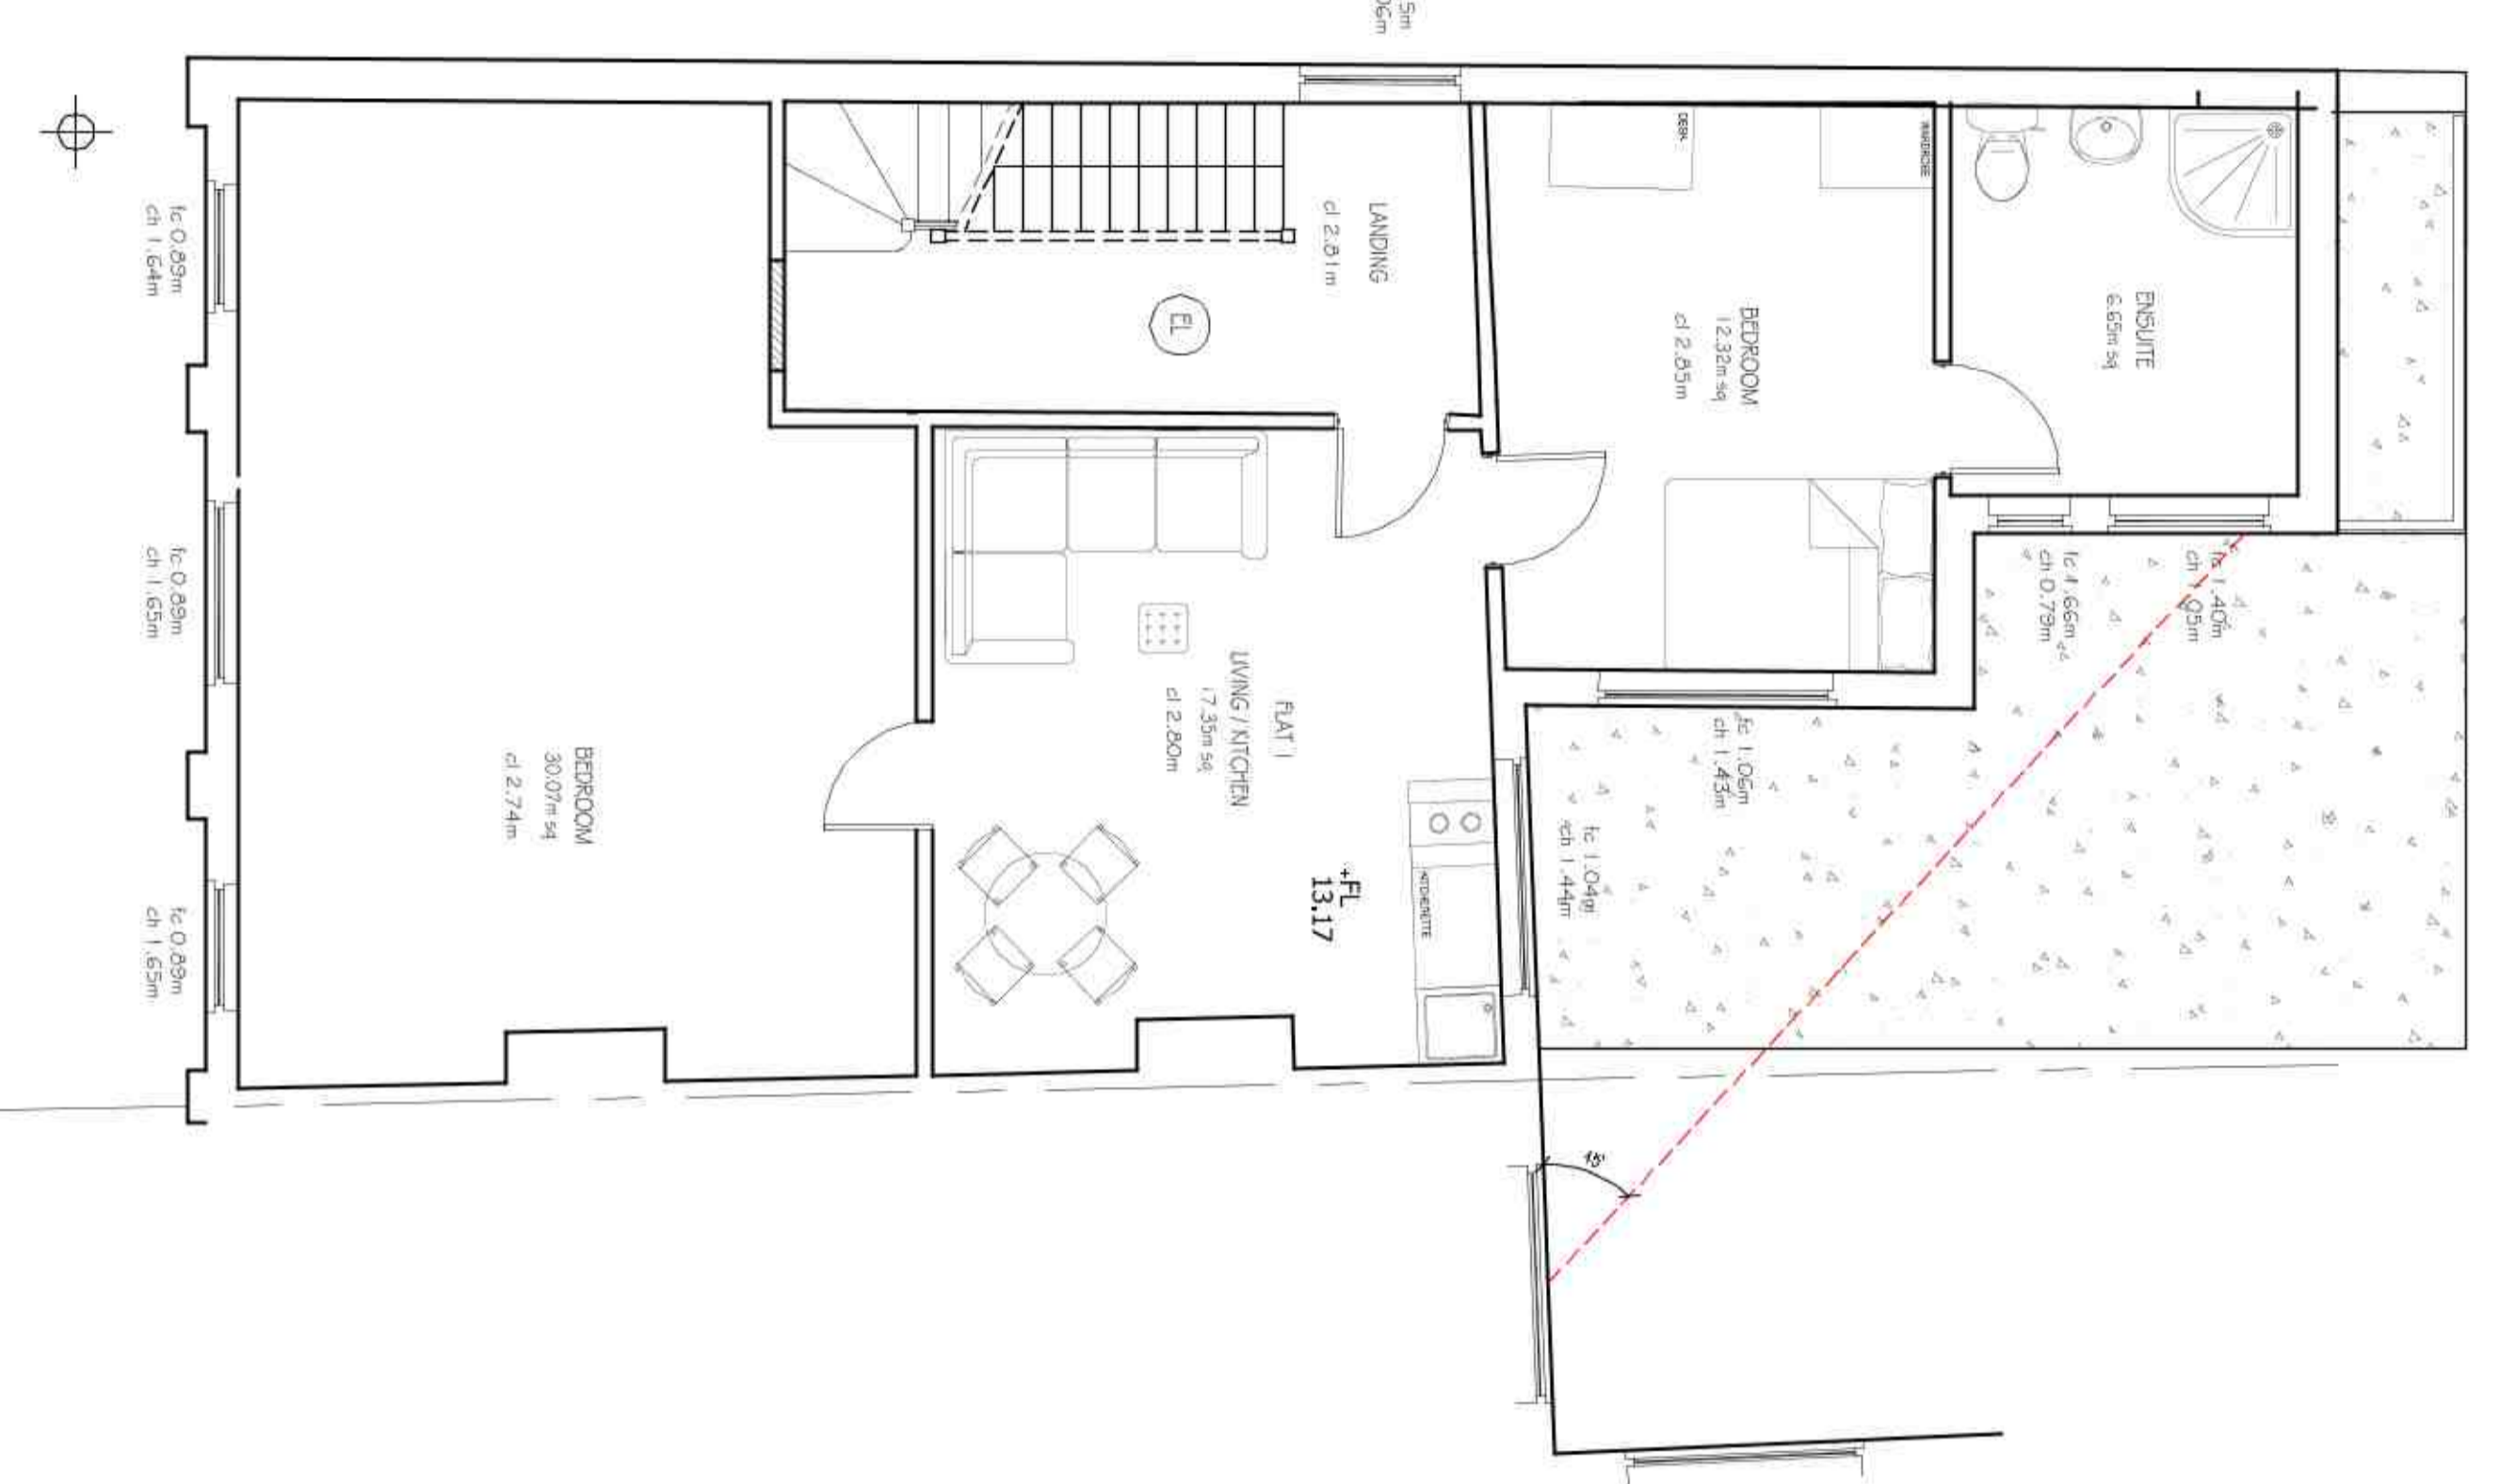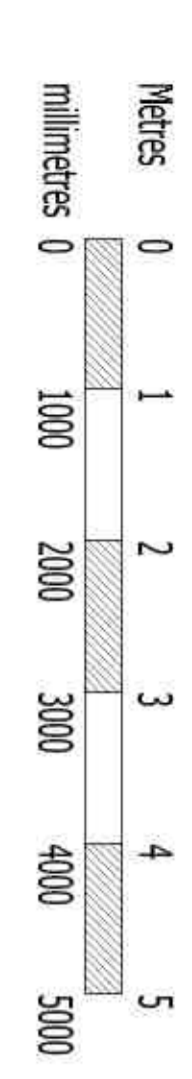

PROPOSED FIRST FLOOR PLAN  
SCALE 1/500

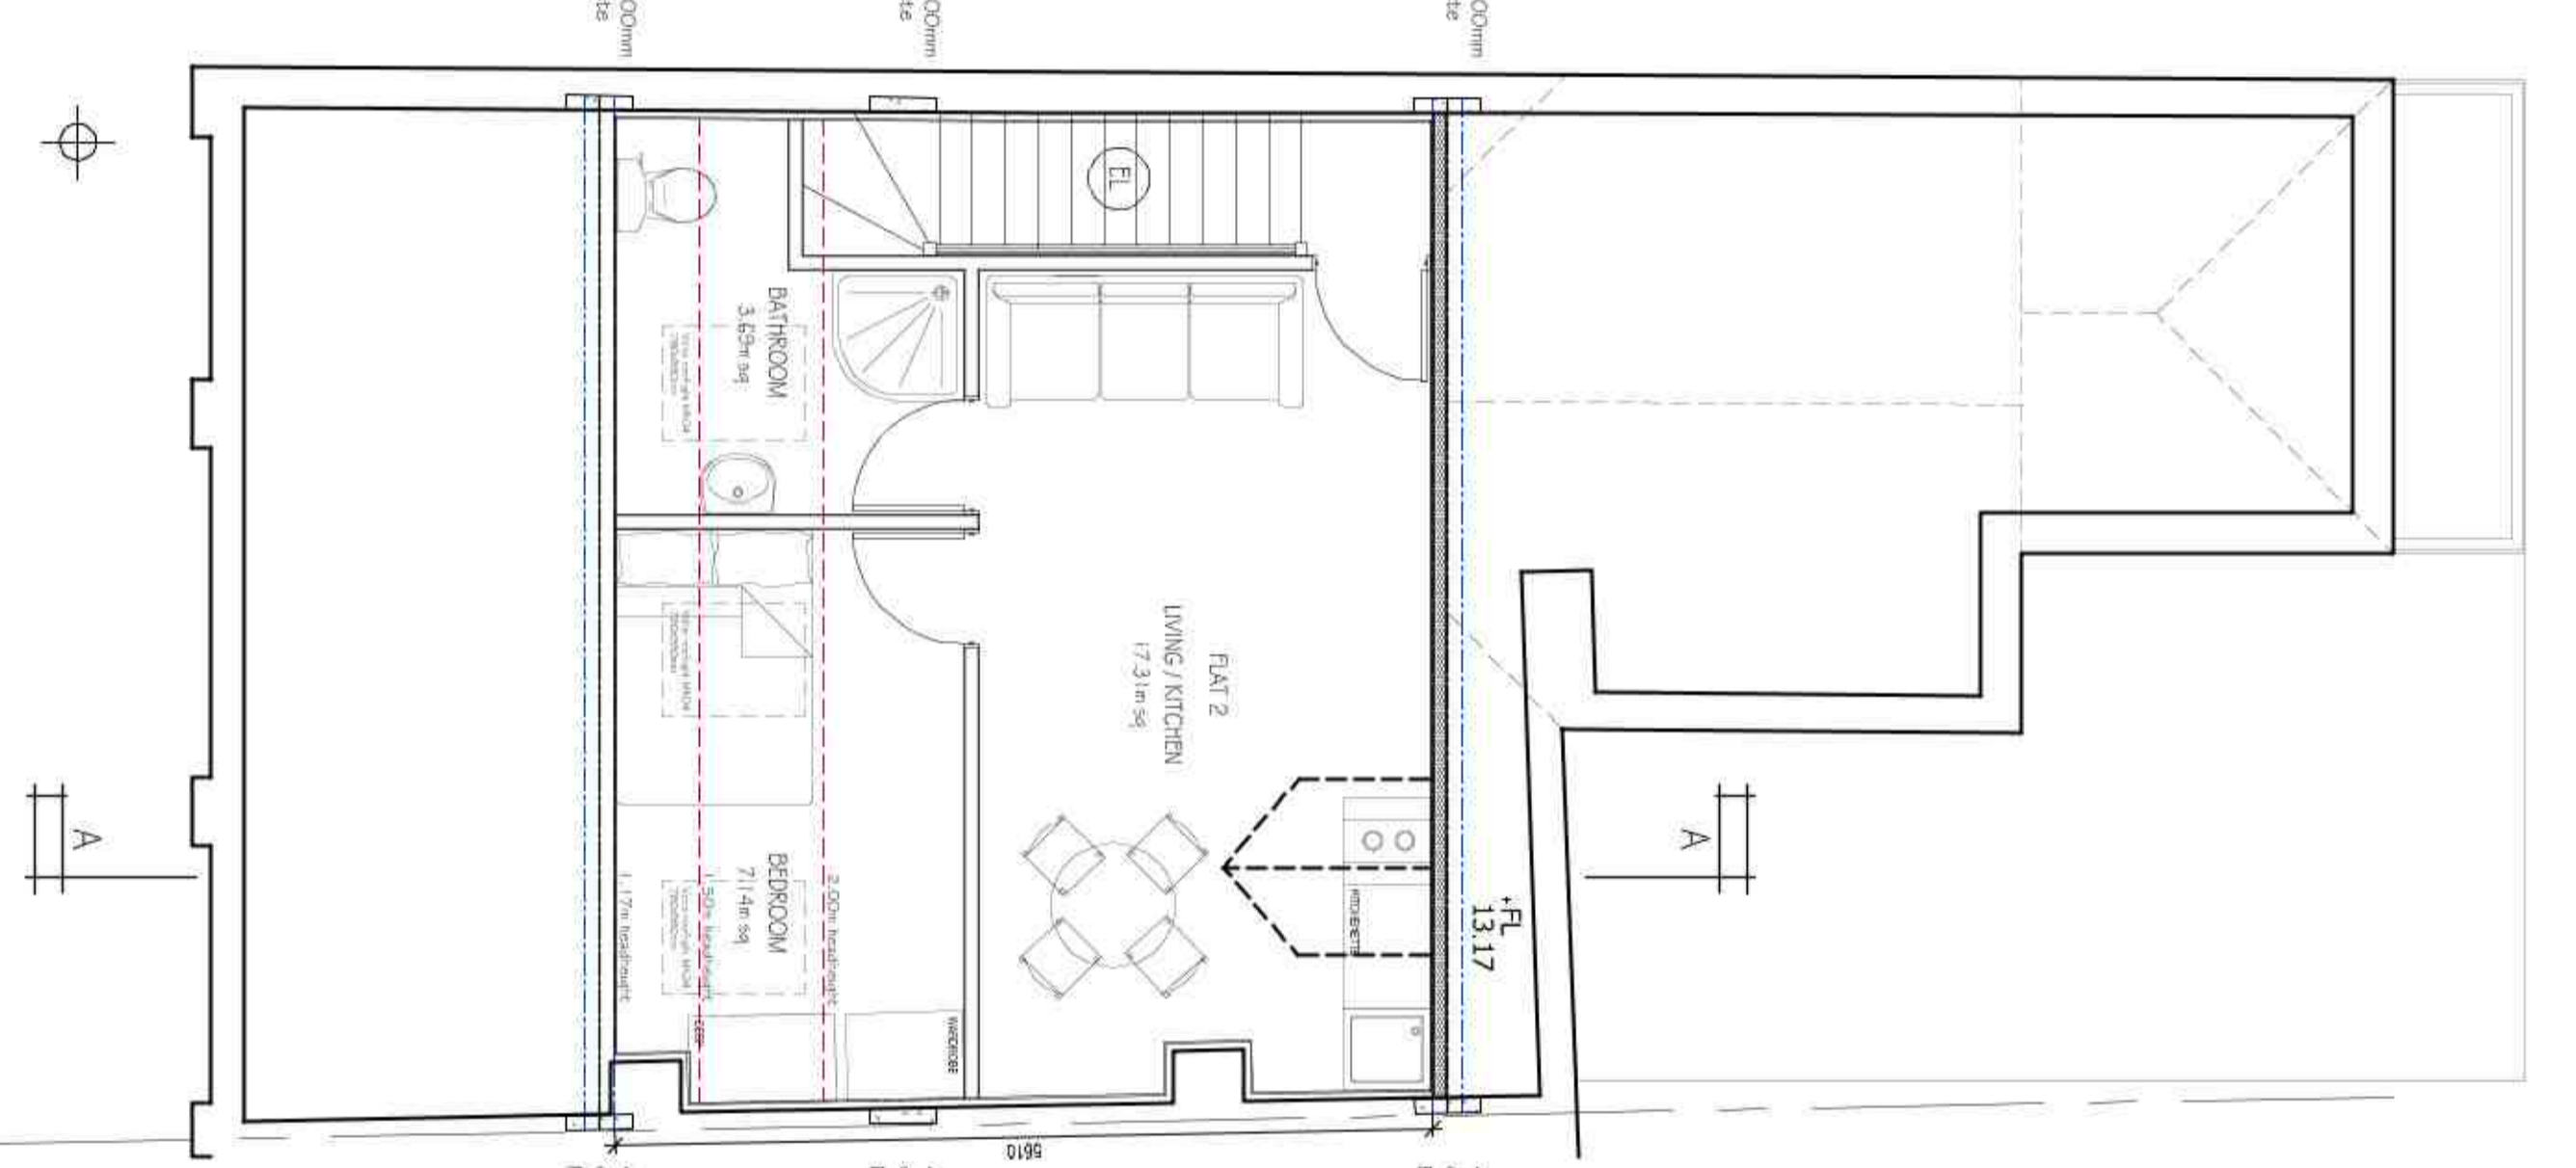

PROPOSED LOFT PLAN  
SCALE 1/500

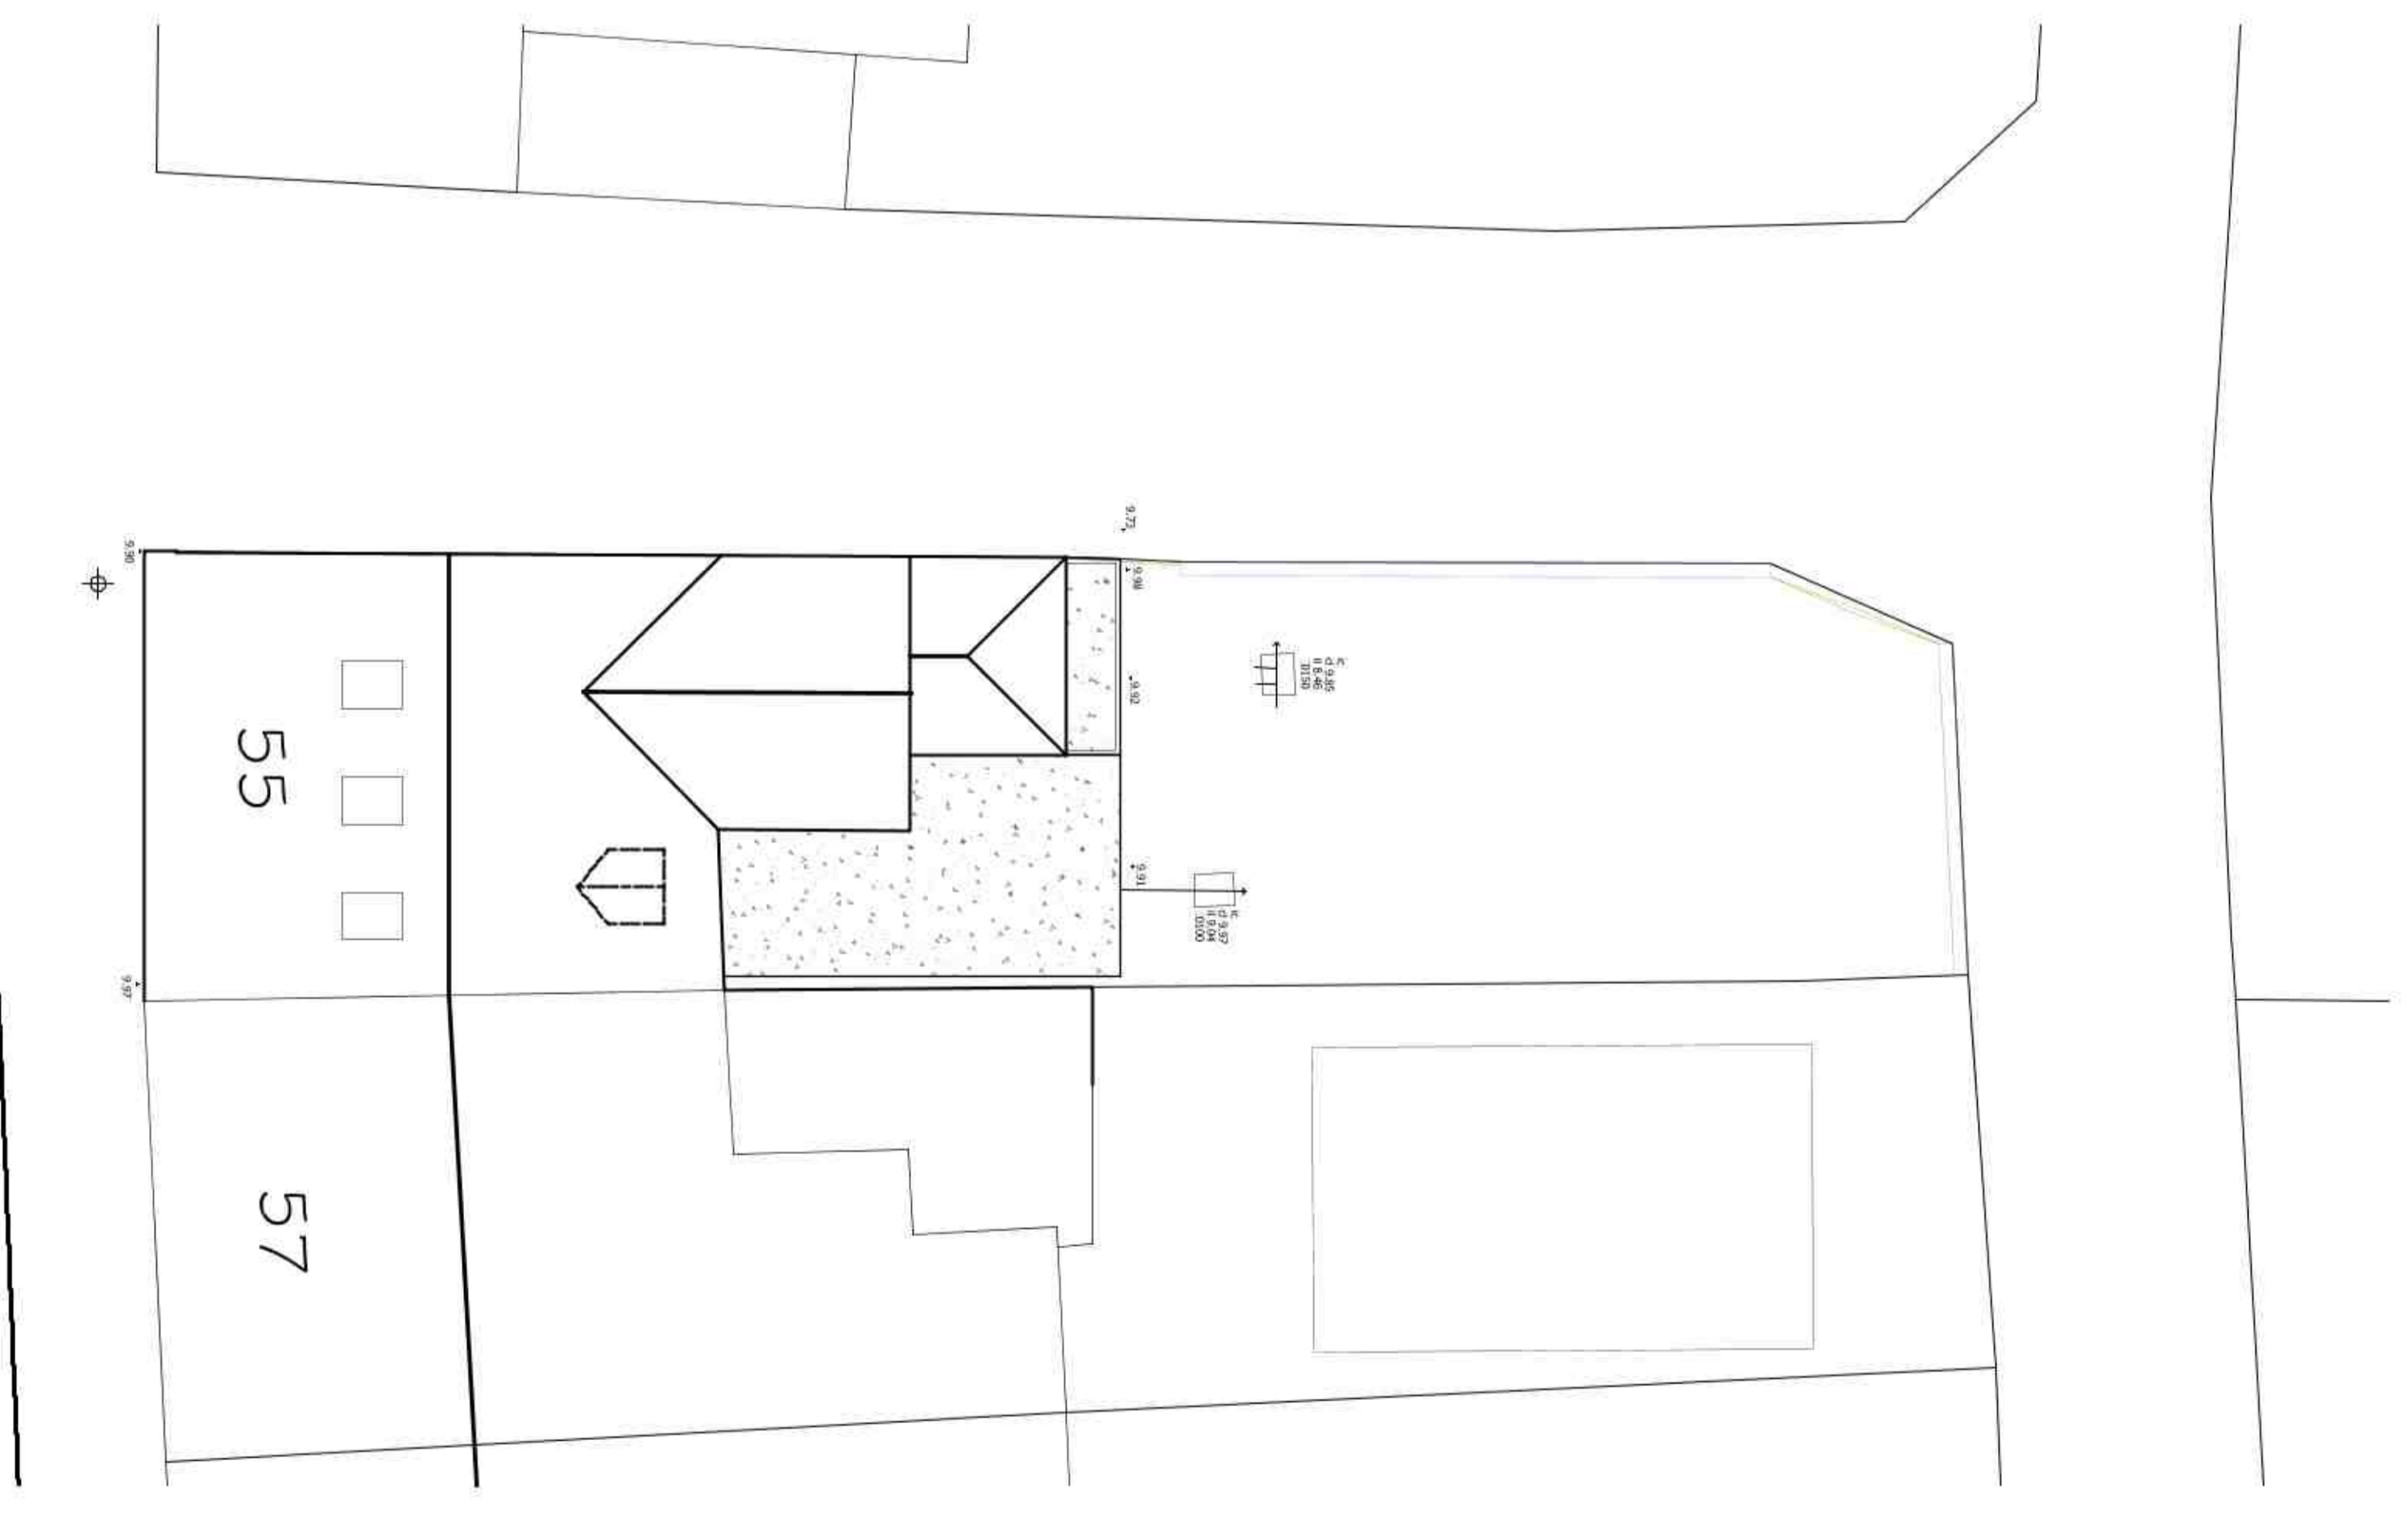

BARKERS BUTTS LANE  
SCALE 1/100

PROPOSED SITE BLOCK PLAN  
SCALE 1/100  
THERE ARE NO TREES BEING AFFECTED BY THE  
PROPOSAL AND THE PLANS SHOWS AN  
INDICATION OF THE BOUNDARY SHRUBS ON SITE.

Rev	Date	Description	By	CHKD
C	Oct 19	Amended to show with Planning comments	NH	
B	Sept 19	Completed floor plan title and revised	JJ	
A	June 19	Final 0% window marked	SO	

Client:  For Approval  For Construction  For Record

Consultant  
 ARCHITECTURAL CONSULTANTS  
 125a The Wharfedale Mill, Wharfedale, Wakefield, West Yorkshire WF1 1JH  
 T: 01937 540954  
 www.spg-design.com



Project Title: 55 Barkers Butts Lane Coventry CV6 1DU  
 Site Location: 55 Barkers Butts Lane Coventry CV6 1DU  
 Drawing Title: Single storey rear extension and Loft conversion  
 Drawing No: 8141

Scale: 1:50 (1:50 @ A0)  
 Date: May 2019  
 Copyright © 2004 SPG DESIGN LTD.  
 ALL RIGHTS RESERVED.